


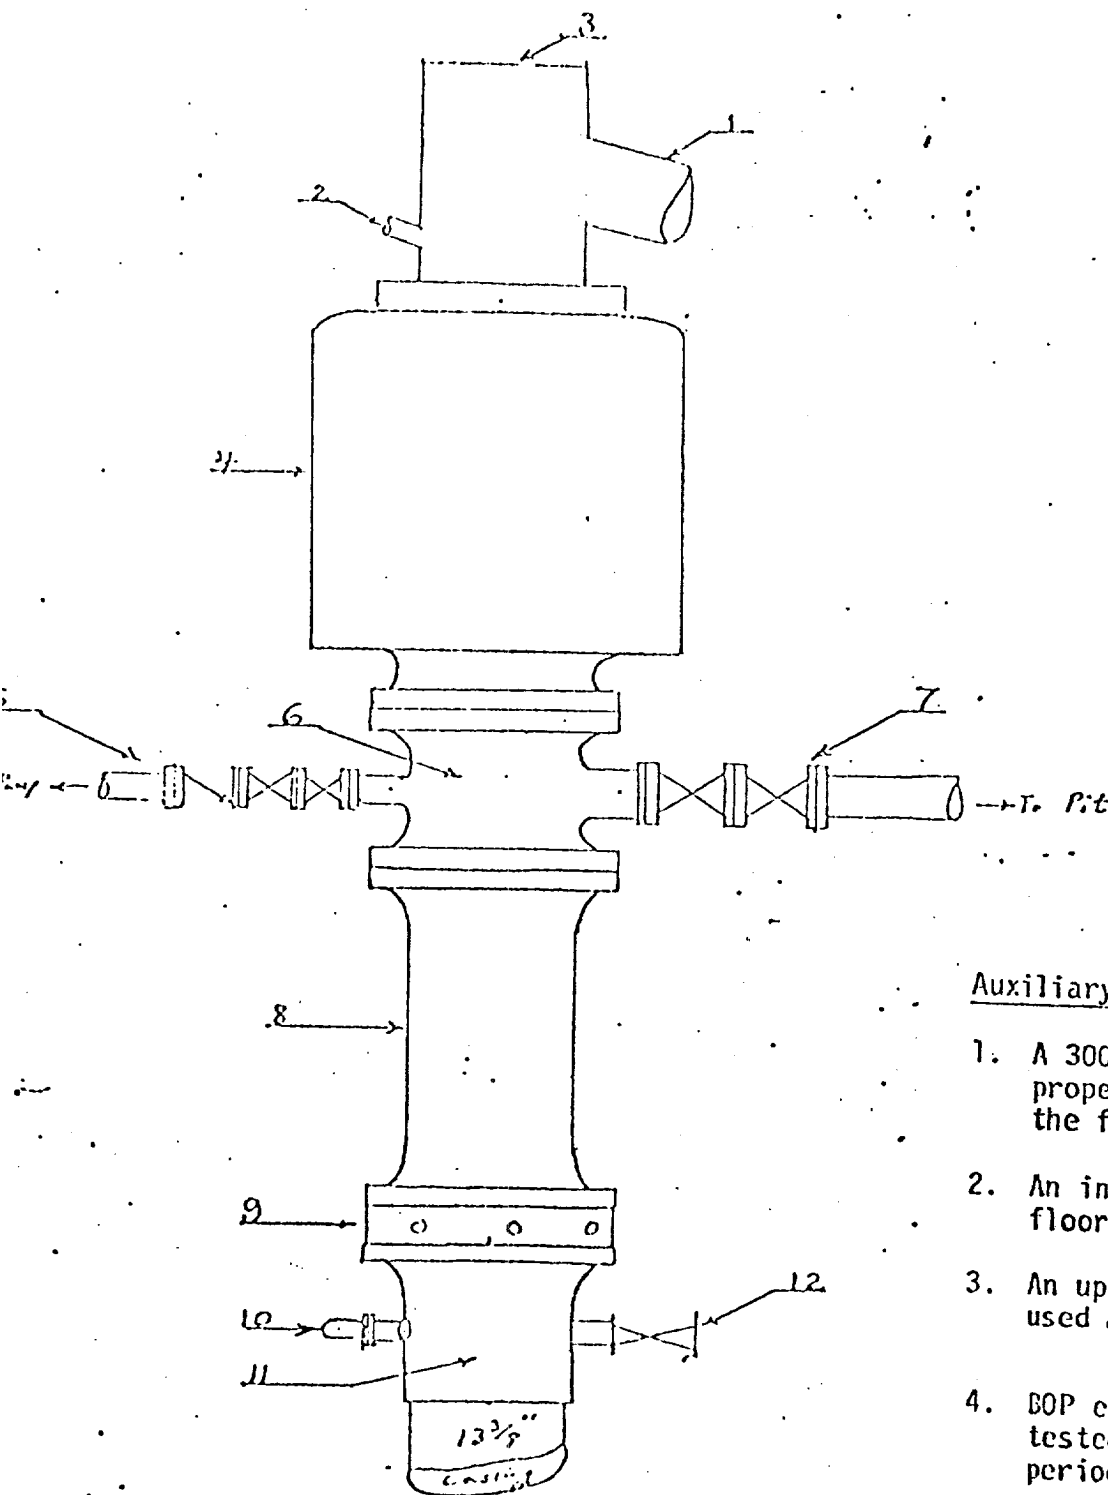

SEP 4 1974

SEP 4 1974

U.S. DEPARTMENT OF THE INTERIOR

Auxiliary Equipment and Notes:

1. A 3000 psi WP safety valve, properly subed, shall be on the floor at all times.
2. An inside BOP shall be on the floor at all times.
3. An upper kelly cock to be used at all times.
4. BOP equipment shall be pressure tested upon installation and periodically thereafter.

Item No.	Description
1	Mud return flow line
2	Fill up line (min. of 2")
3	Drilling nipple
4	12" 3000 psi WP - annular bag type BOP
5	Two valves, one check - 3000 psi WP, 2" size
6	12" 3000 psi WP choke spool
7	Two valves - 3000 psi WP, 4" size
8	12" 3000 psi WP spacer drilling spool
9	12" 3000 psi WP wear sleeve hold-down flange
10	bull plug 2" & companion flange
11	12" 3000 psi well head - slip on and weld on
12	Flanged 2" valve and nipple - 3000 psi WP

Well Name Shell Isleta #1

Field Wildcat

County Valencia

State New Mexico

Attachment No. _____