


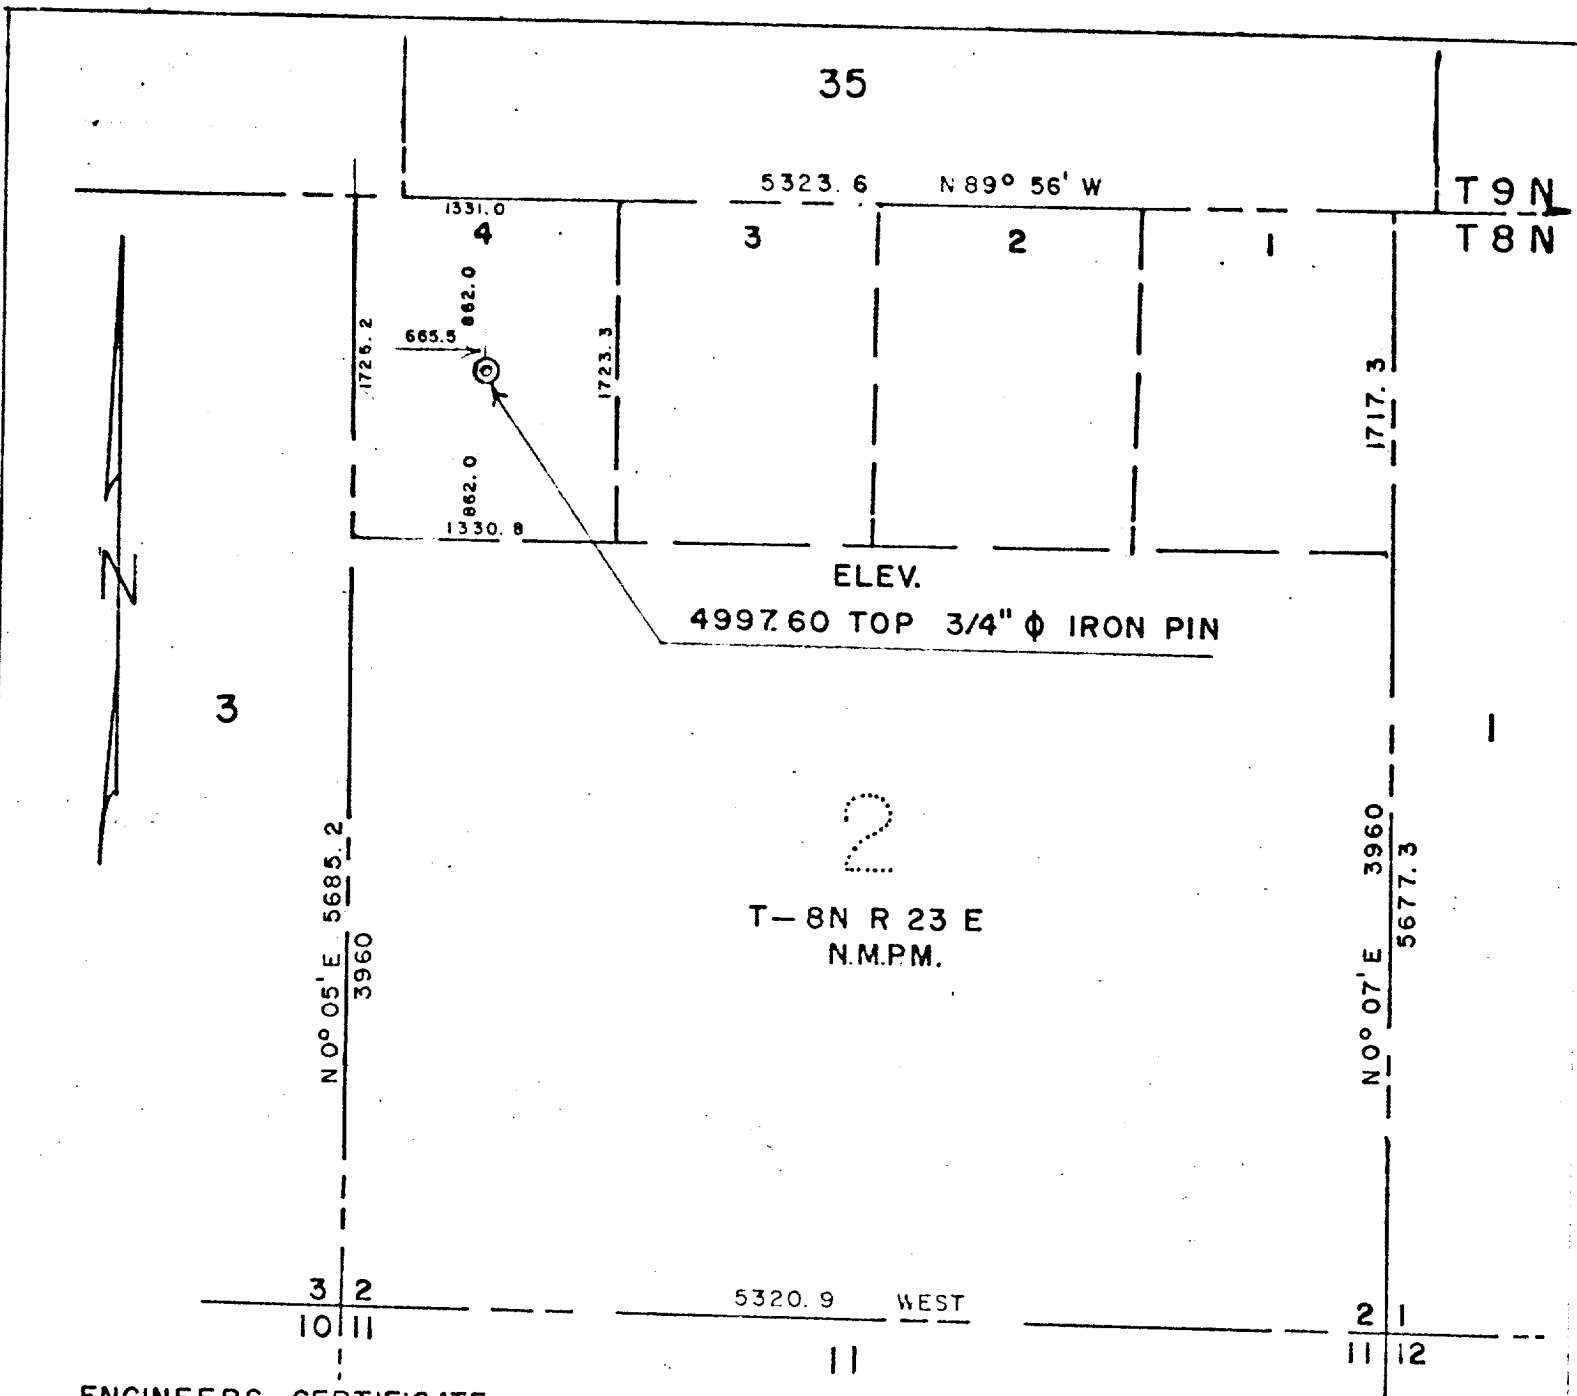

ENGINEERS CERTIFICATE

I HEREBY CERTIFY THAT THIS PLAT AND THE FIELD NOTES SHOWN HEREON REPRESENT A TRUE AND CORRECT COPY OF A SURVEY MADE IN THE FIELD UNDER MY SUPERVISION DECEMBER 2, 1957, AND RELOCATION OF SECTION LINES WAS MADE BY CORRELATING EXISTING PHYSICAL EVIDENCE OF THE SECTION LINES WITH THE GENERAL LAND OFFICE SURVEY NOTES AND THE RELOCATION OF SAID SECTION LINE IS TRUE TO THE BEST OF MY KNOWLEDGE AND BELIEF.

Howard A. Schmieding
REGISTERED P.E. & L.S. NO. 1125

PLAT SHOWING WELL LOCATION
STATE NO. 1-1
CENTER NW 1/4, NW 1/4 OR CENTER
OF LOT 4, SECTION 2—T 8N R 23 E

PREPARED BY
HOWARD A. SCHMIEDING & ASSOCIATES
CONSULTING ENGINEERS
PORTALES, NEW MEXICO
DECEMBER 2, 1957

SCALE 1" = 1000'