


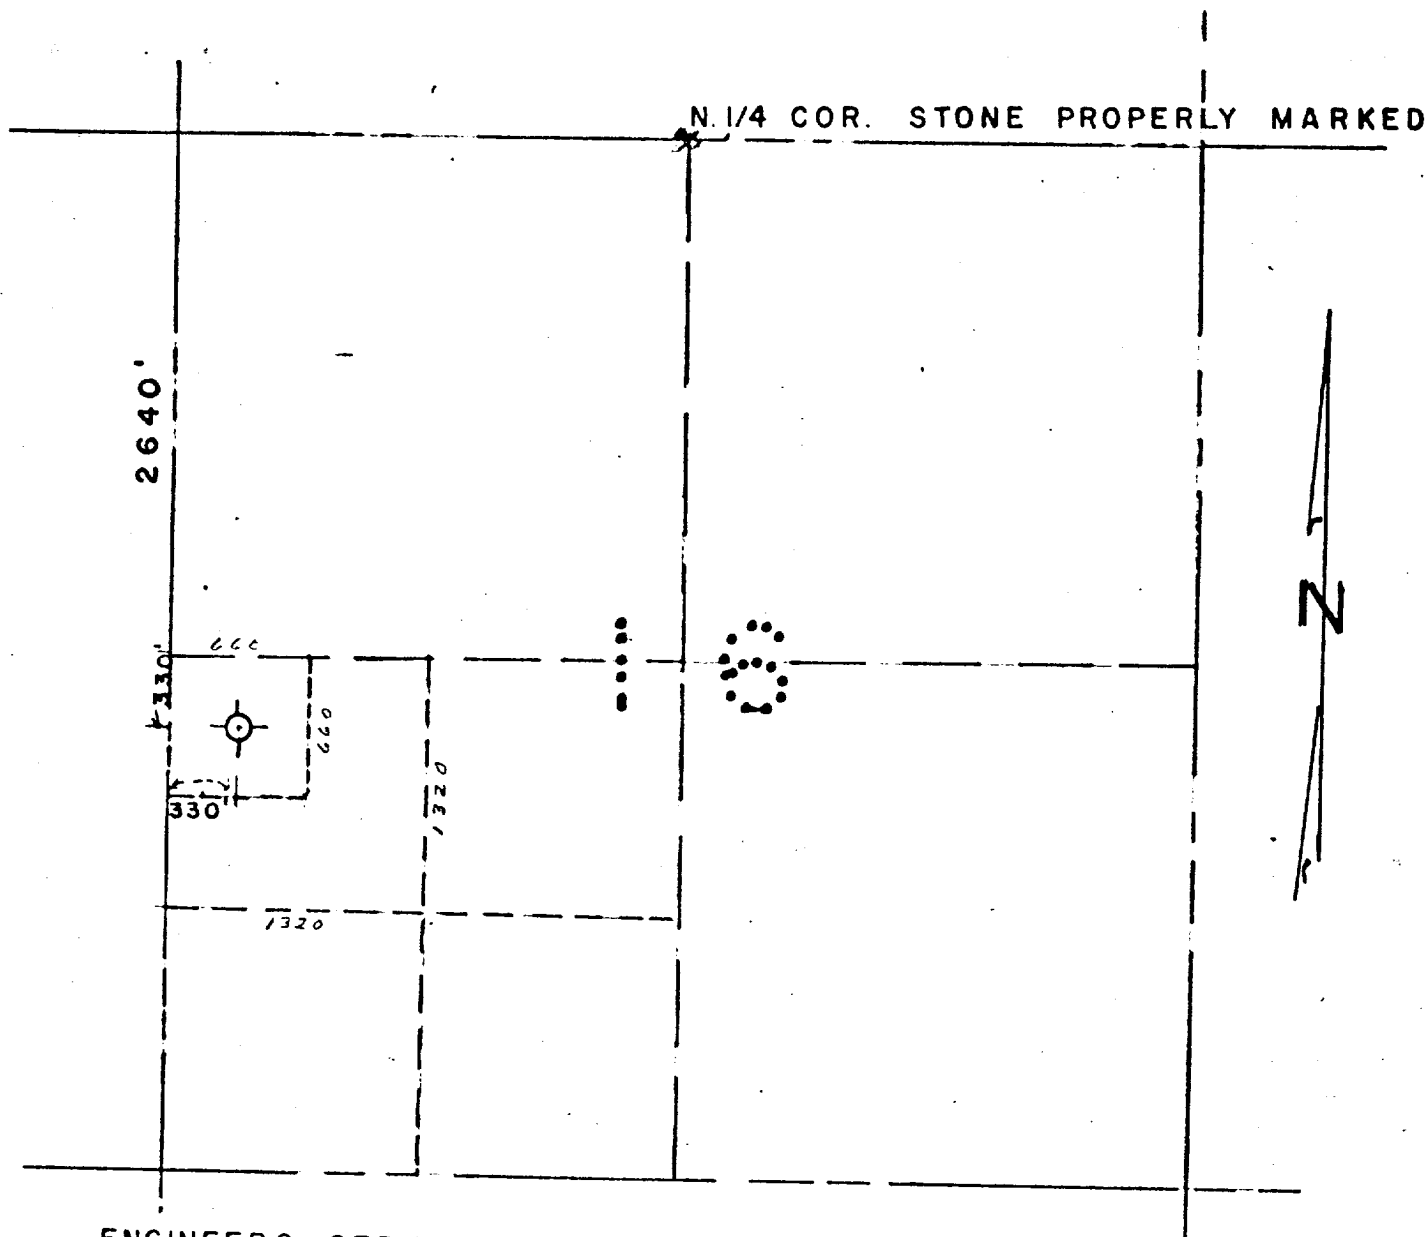

ENGINEERS CERTIFICATE

I HEREBY CERTIFY THAT THIS PLAT AND THE FIELD NOTES SHOW THEREON REPRESENT A TRUE AND CORRECT COPY OF A SURVEY MADE IN THE FIELD UNDER MY SUPERVISION JANUARY 21, 1956, AND RELOCATION OF SECTION LINES WAS MADE BY CORRELATING EXISTING PHYSICAL EVIDENCE OF THE SECTION LINES WITH THE GENERAL LAND OFFICE SURVEY NOTES AND MARKINGS, AND THAT THE SAME IS TRUE TO THE BEST OF MY KNOWLEDGE AND BELIEF.

Howard A. Schmieding
REGISTERED P.E. AND L.S. NO. 1125

FOR HUSKY OIL COMPANY.

PLAT SHOWING
WELL LOCATION
HANCHOTT STATE
NO. 1

CENTER N.W. 1/4,
N.W. 1/4 S.W. 1/4,
SECTION 16
T. 8 S. R. 24 E. NMPM

PREPARED BY
HOWARD A. SCHMIEDING AND ASSOC.
CONSULTING ENGINEERS
PORTALES, NEW MEXICO

JANUARY 26, 1956
SCALE 1 IN. = 1000 FT.

PLAT NO. 534