

Submit to Appropriate District Office  
 State Lease - 6 copies  
 Fee Lease - 5 copies

State of New Mexico  
 Energy, Minerals and Natural Resources Department

Form C-101  
 Revised 1-1-89

**OIL CONSERVATION DIVISION**

**DISTRICT I**  
 P.O. Box 1980, Hobbs, NM 88240

P.O. Box 2088

Santa Fe, New Mexico 87504-2088

**DISTRICT II**  
 P.O. Drawer DD, Artesia, NM 88210

**DISTRICT III**  
 1000 Rio Brazos Rd., Aztec, NM 87410

API NO. (assigned by OCD on New Wells)  
30-021-20266

5. Indicate Type of Lease  
 STATE  FEE

6. State Oil & Gas Lease No.  
 L-5750

7. Lease Name or Unit Agreement Name  
 Bravo Dome Carbon Dioxide Gas Unit - 2133

8. Well No.  
 161G

9. Pool name or Wildcat  
 Tubb

**APPLICATION FOR PERMIT TO DRILL, DEEPEN, OR PLUG BACK**

1a. Type of Work  
 DRILL  RE-ENTER  DEEPEN  PLUG BACK   
 b. Type of Well:  
 OIL WELL  GAS WELL  OTHER CO2   
 SINGLE ZONE  MULTIPLE ZONE

2. Name of Operator  
 Amoco Production Company

3. Address of operator  
 P.O. Box 606 Clayton N. Mex. 88415

4. Well Location  
 Unit Letter G : 1873 Feet From The East Line and 2154 Feet From The North Line  
 Section 16 Township T 21N Range R 33 E NMPM Harding County

10. Proposed Depth 2373  
 11. Formation Tubb  
 12. Rotary or C.T. Rotary

13. Elevations (Show whether DF, RT, GR, etc.) 4838  
 14. Kind & Status Plug. Bond Blanket On File  
 15. Drilling Contractor N/A  
 16. Approx. Date Work well start 06-15-93

**PROPOSED CASING AND CEMENT PROGRAM**

SIZE OF HOLE	SIZE OF CASING	WEIGHT PER FOOT	SETTING DEPTH	SACKS OF CEMENT	EST. TOP
12 1/4"	8 5/8" Steel	24#	700'	Circulate to Surface	Surface
7 7/8"	4 1/2" Fiberglass	2000# psi	2188'	Circulate to Surface	Surface

Propose to Drill & Equip well in the Tubb formation. To reach total depth, a 3 7/8" open hole will be air drilled approximately 185' below 4 1/2" casing.

Mud Program: 0-700' gel-Spud Mud  
 700-2200' Starch/Gel  
 2200-2325 Air

BOP Program Attached

APPROVAL VALID FOR 12-31-93 DAYS  
 APPROVED BY [Signature]  
 APPROVED DATE 5-6-93  
 APPROVED BY [Signature]  
 APPROVED DATE 5-13-93

IN ABOVE SPACE DESCRIBE PROPOSED PROGRAM: IF PROPOSAL IS TO DEEPEN OR PLUG BACK, GIVE DATA ON PRESENT PRODUCTIVE ZONE AND PROPOSED NEW PRODUCTIVE ZONE, GIVE BLOWOUT PREVENTER PROGRAM, IF ANY.

I hereby certify that the information above is true and complete to the best of my knowledge and belief.

SIGNATURE Joy Filkins TITLE Administrative Secretary DATE 5-6-93

TYPE OR PRINT NAME Joy Filkins TELEPHONE NO. (713) 556-3613

(This space for State Use)  
 APPROVED BY [Signature] TITLE DISTRICT SUPERVISOR DATE 5-13-93

CONDITIONS OF APPROVAL, IF ANY:

Submit to Appropriate  
District Office  
State - 4 copies  
Fee Form - 5 copies

State of New Mexico  
Energy, Minerals and Natural Resources Department

Form C-123  
Revised 1-1-89

# OIL CONSERVATION DIVISION

P.O. Box 2088

Santa Fe, New Mexico 87504-2088

DISTRICT I  
P.O. Box 1968, Hobbs, NM 88240

DISTRICT II  
P.O. Drawer 20, Aztec, NM 88210

DISTRICT III  
1800 Rio Rancho Rd., Aztec, NM 87410

## WELL LOCATION AND ACREAGE DEDICATION PLAT

All distances must be from the outer boundaries of the Section.


Operator <b>AMOCO PRODUCTION COMPANY</b>		Lease <b>BRAVO DOME CARBON DIOXIDE GAS UNIT</b>		Well No. <b>1</b>
Unit Letter <b>G</b>	Section <b>16</b>	Township <b>21 NORTH</b>	Range <b>33 EAST</b>	County <b>HARDING</b>
Actual Footage Location of Well <b>1873</b> feet from the <b>EAST</b> line and		<b>2154</b> feet from the <b>NORTH</b> line		
Ground Level Elev. <b>4823.70'</b>	Producing Formation <b>TUBB</b>	Pool <b>BRAVO DOME CARBON DIOXIDE GAS</b>	Dedicated Acreage <b>640</b> Acres	

- Outline the acreage dedicated to the subject well by colored pencil or hachure marks on the plat below.
- If more than one lease is dedicated to the well, outline each and identify the ownership thereof (both as to working interest and royalty).
- If more than one lease of different ownership is dedicated to the well, have the interests of all owners been consolidated by communitization, unitization, forced-pooling, etc?

Yes  No If answer is "yes," type of consolidation \_\_\_\_\_

If answer is "no," list the owners and tract descriptions which have actually been consolidated. (Use reverse side of this form if necessary.) \_\_\_\_\_

No allowable will be assigned to the well until all interests have been consolidated (by communitization, unitization, forced-pooling, or otherwise) or until a non-standard unit, eliminating such interests, has been approved by the Division.

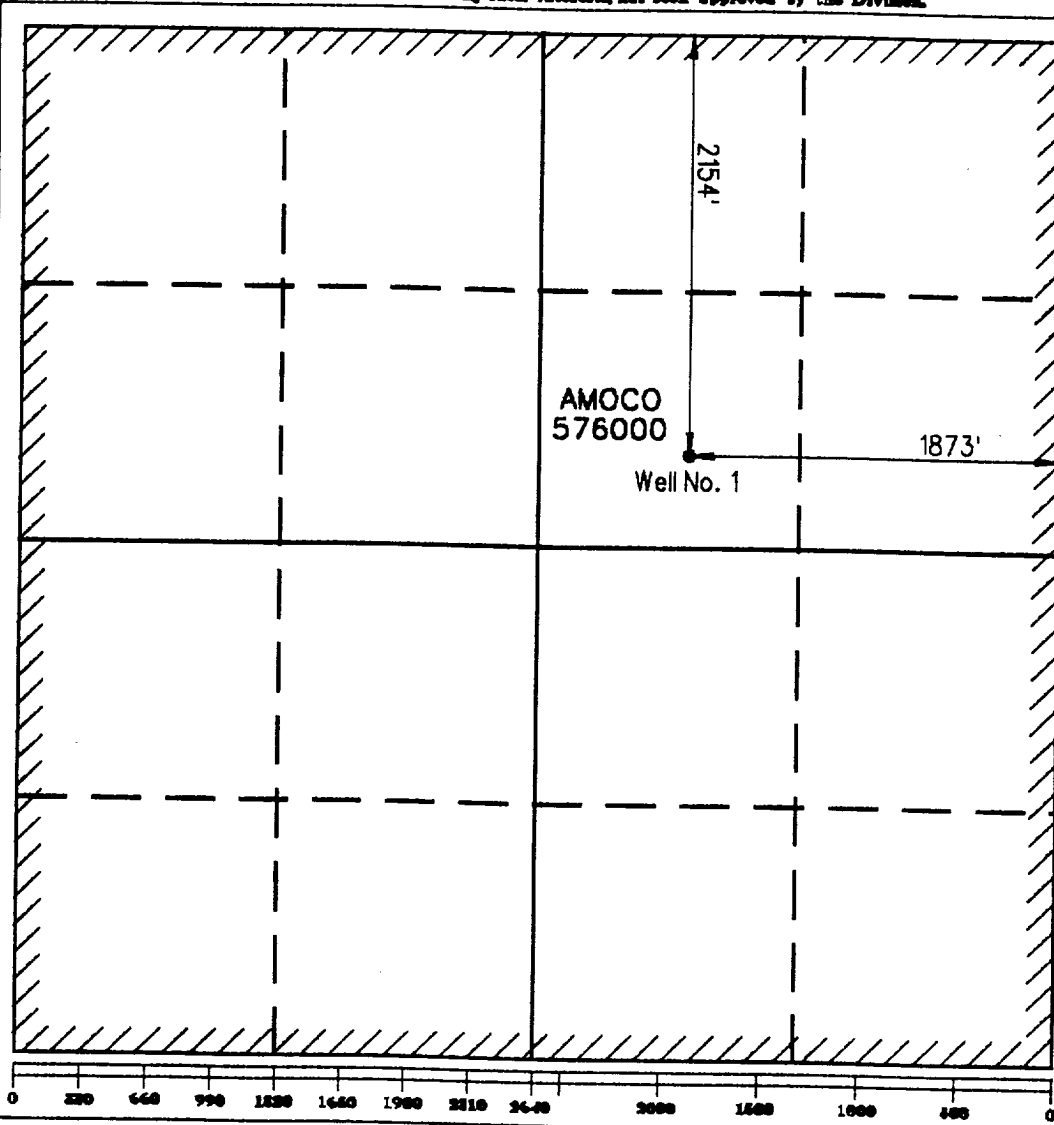

### OPERATOR CERTIFICATION

I hereby certify that the information contained herein is true and complete to the best of my knowledge and belief.

Signature  
*Jay Fillkins*

Printed Name  
**Jay Fillkins**

Position  
**Secretary**

Company  
**Amoco Production**

Date  
**3/16/93**

### SURVEYOR CERTIFICATION

I hereby certify that the well location shown on this plat was plotted from field notes of actual surveys made by me or under my supervision, and that the same is true and correct to the best of my knowledge and belief.

Date Surveyed  
**MARCH 13, 1993**


Signature & Seal of  
Professional Surveyor  
*Larry A. Fisher*  
**LARRY A. FISHER**

Certificate No.  
**11013**

Attachment

1. Blow-out preventers and master valve to be fluid operated and oil fittings must be in good condition, 3,000# W.P. (6,000 p.s.i. test), minimum.
2. Equipment through which bit must pass shall be as large as the inside diameter of the casing that is being drilled through.
3. Nipple above blow-out preventer shall be same size as casing being drilled through.
4. Kelly cock required, 3,000# W.P. (6,000 p.s.i. test) minimum.
5. OHSO or comparable safety valve must be available on rig floor at all times with proper connection or sub, 3,000# W.P. (6,000 p.s.i. test), minimum.
6. Blow-out preventers and master valve while drilling intermediate hole to 6000' may be 2,000# W.P. (4,000 p.s.i. test), minimum.
7. Choke assembly, beyond second valve from cross, may be positioned (Optional) outside of derrick foundation.
8. Spool or cross may be eliminated if connections are available in the lower part of the blow-out preventer body.
9. Plug valves - gate valves are optional. Valves shown as 2" are minimum size.
10. Casing head and casing head spool, including attached valves, to be furnished by Amoco.
11. Rams in preventers will be installed as follows:
 

When drilling, use:		When running casing, use:	
Top Preventer	- Drill pipe rams	Top Preventer	- Casing rams
Bottom Preventer	- Blind rams or master valve	Bottom Preventer	- Blind rams or master valve

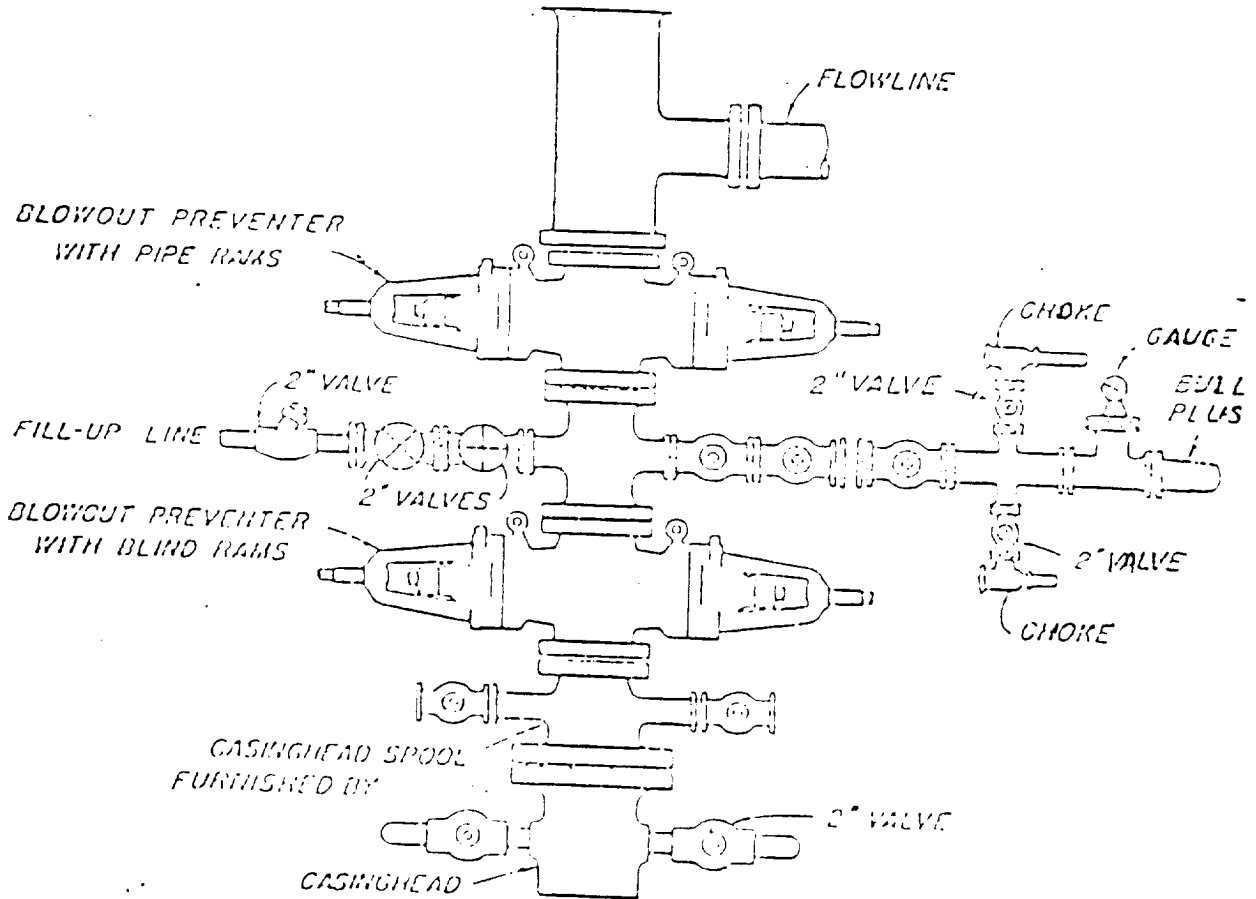

BLOWOUT PREVENTER HOOK-UP

Amoco Production Company

EXHIBIT D-1 MODIFIED