


BROOKS EXPLORATION INC.

2 Clyde Berlier

A-990' FR N. & E. Section 23, T21N R21E

MORA CO., New Mexico

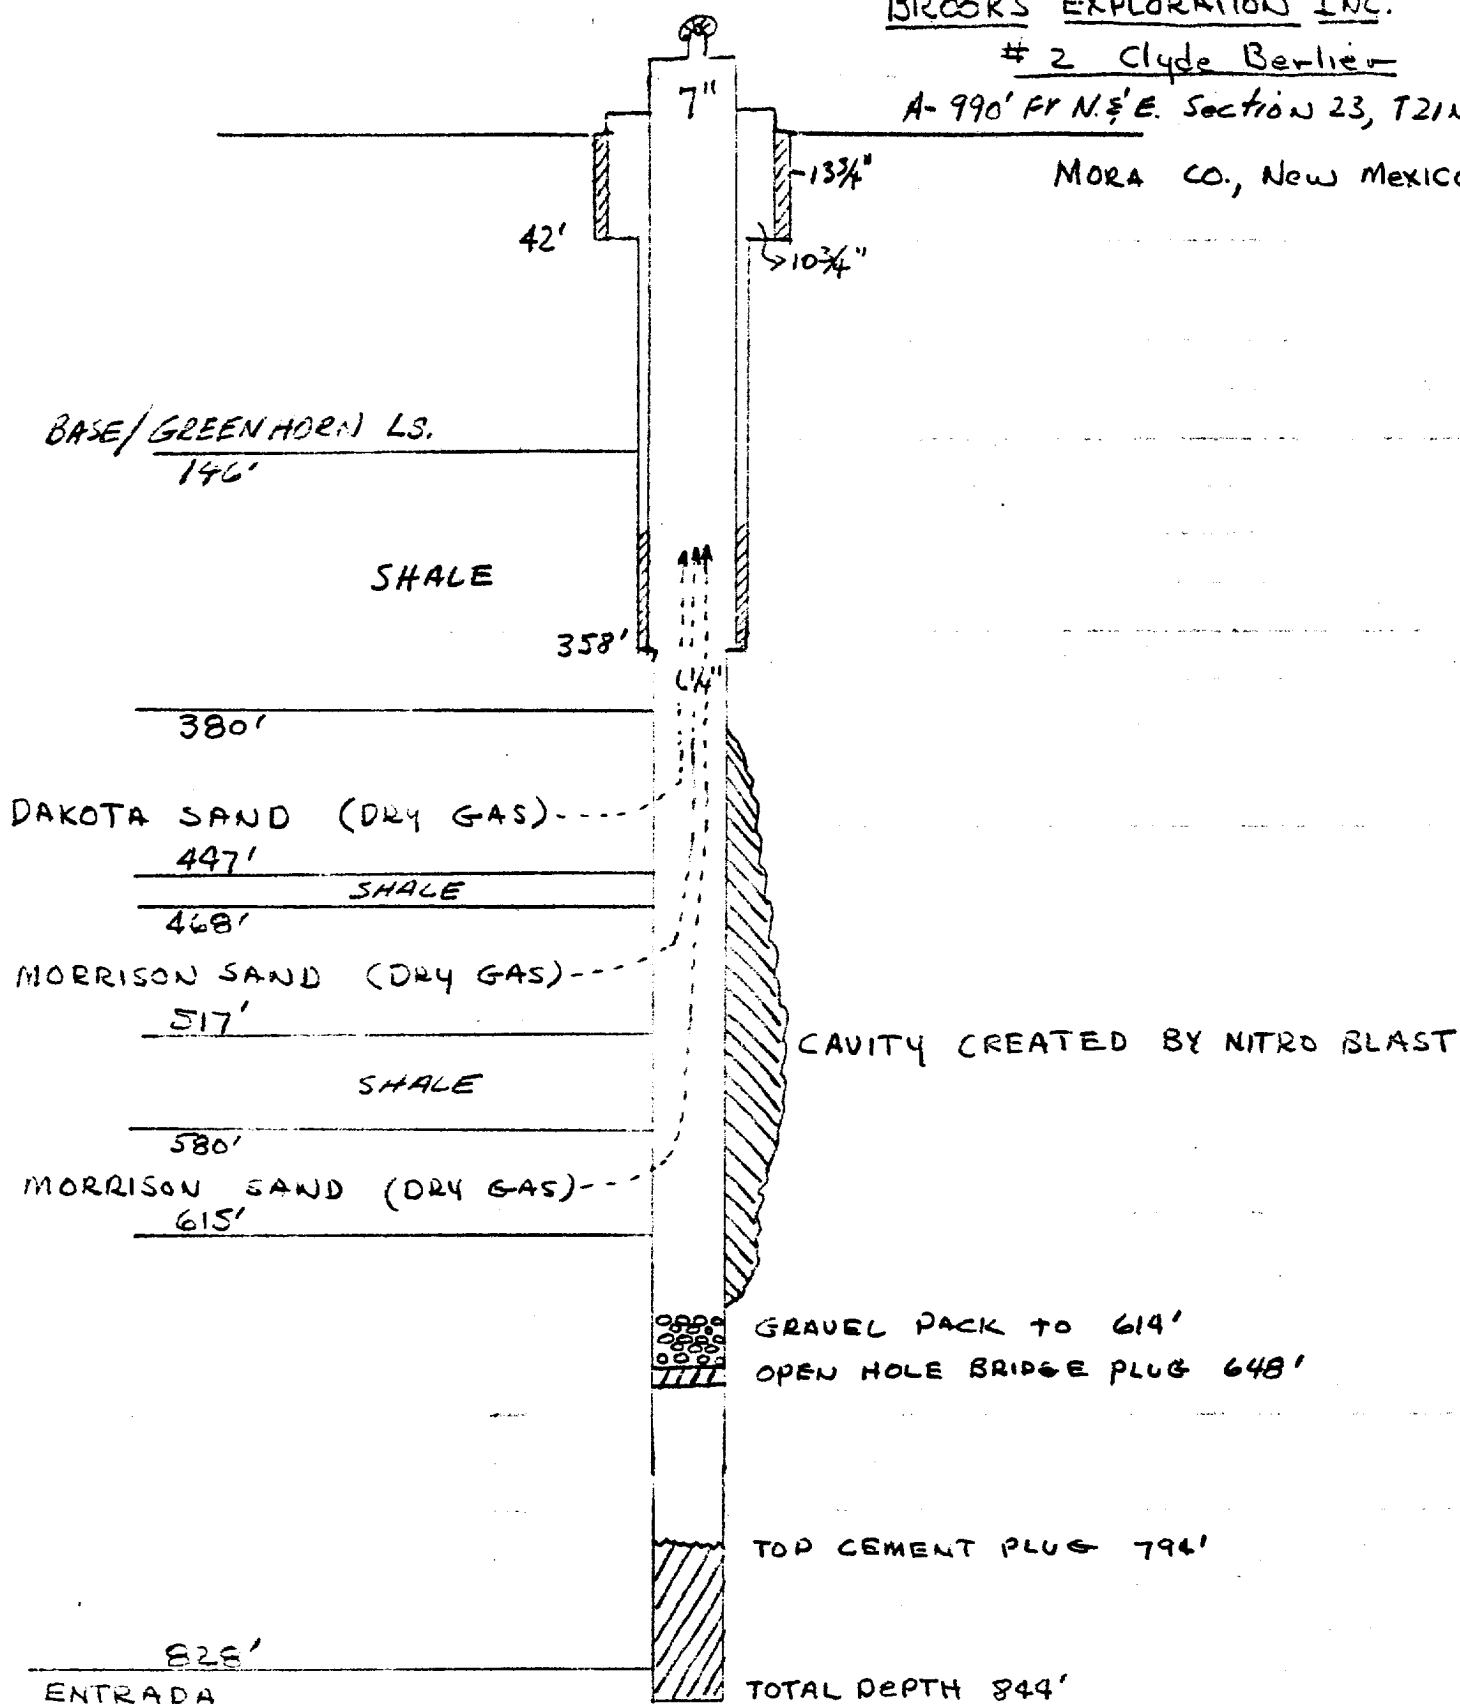

" DIAGRAMMATIC SKETCH OF MULTIPLE ZONE COMPLETION "

WAGON MOUND DAKOTA FIELD - MORA CO., N. MEX.