

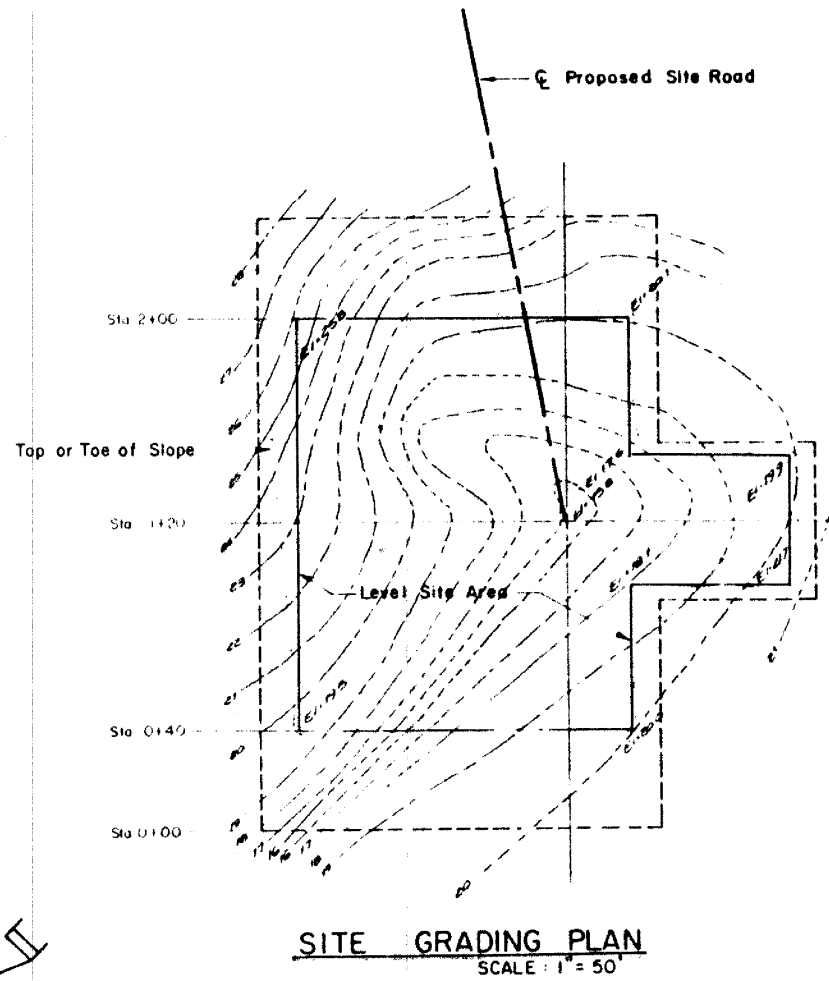


PLAN
DATE
BY
NOTED BY
NO.

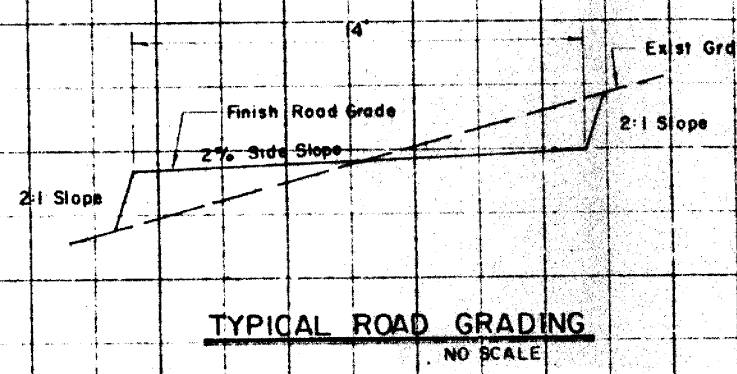


PROFILE
DATE
BY
NOTED BY
NO.

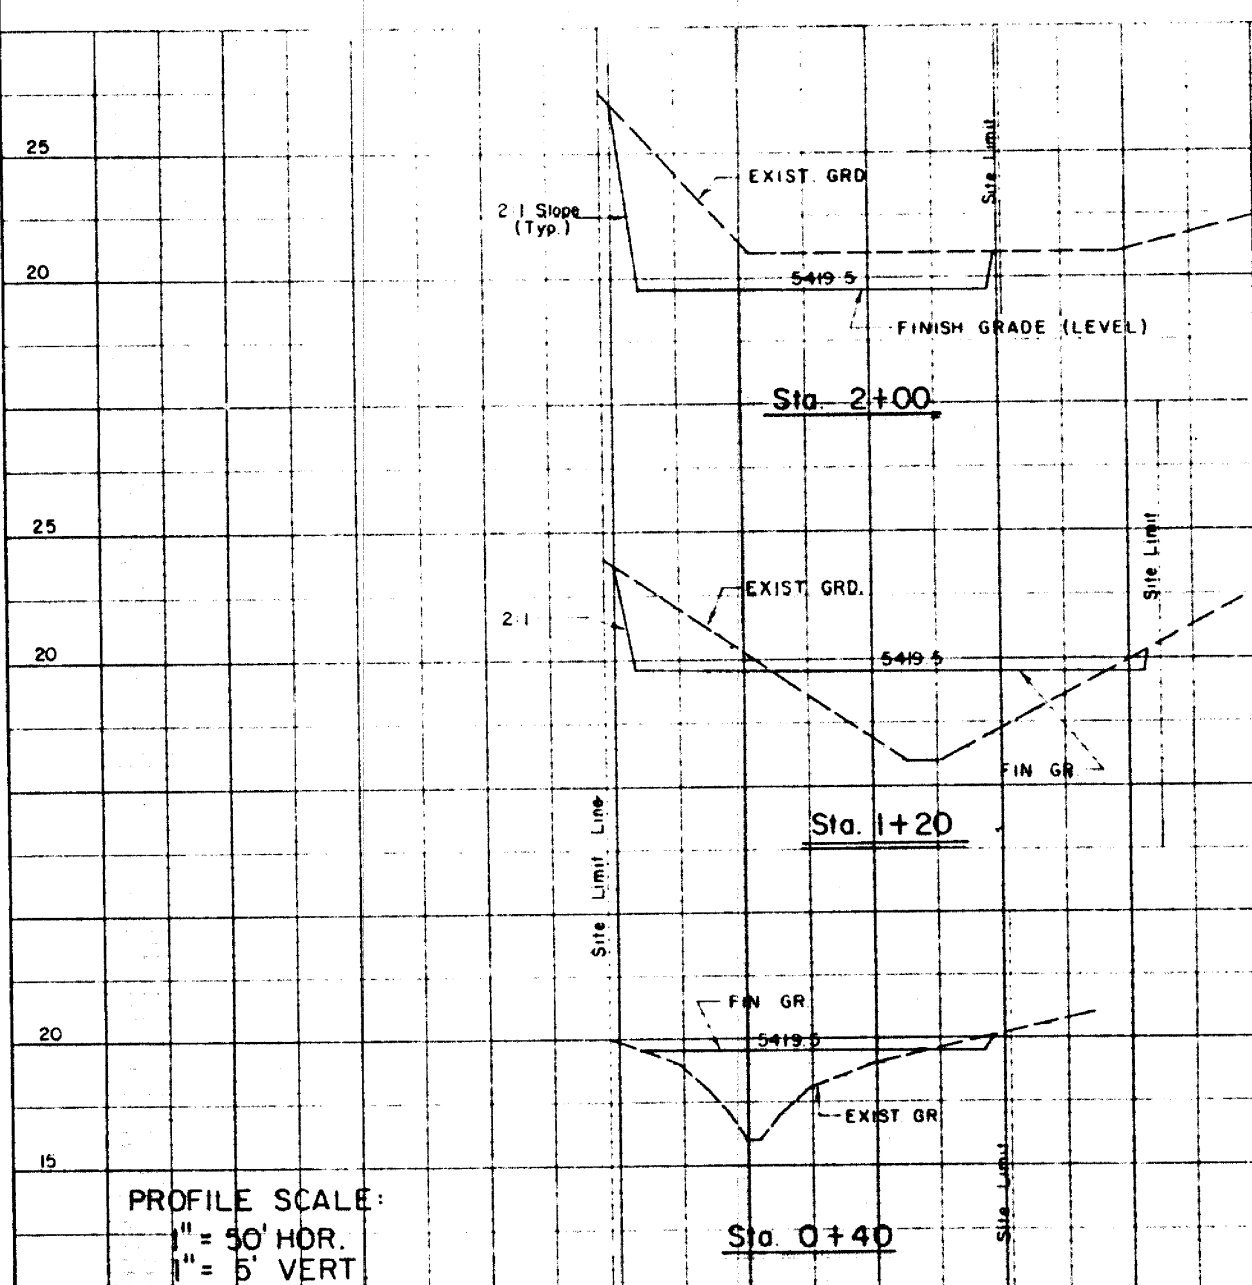

PLAN	DATE	BY	CHECKED	DATE	BY

PROFILE	DATE	BY	CHECKED	DATE	BY

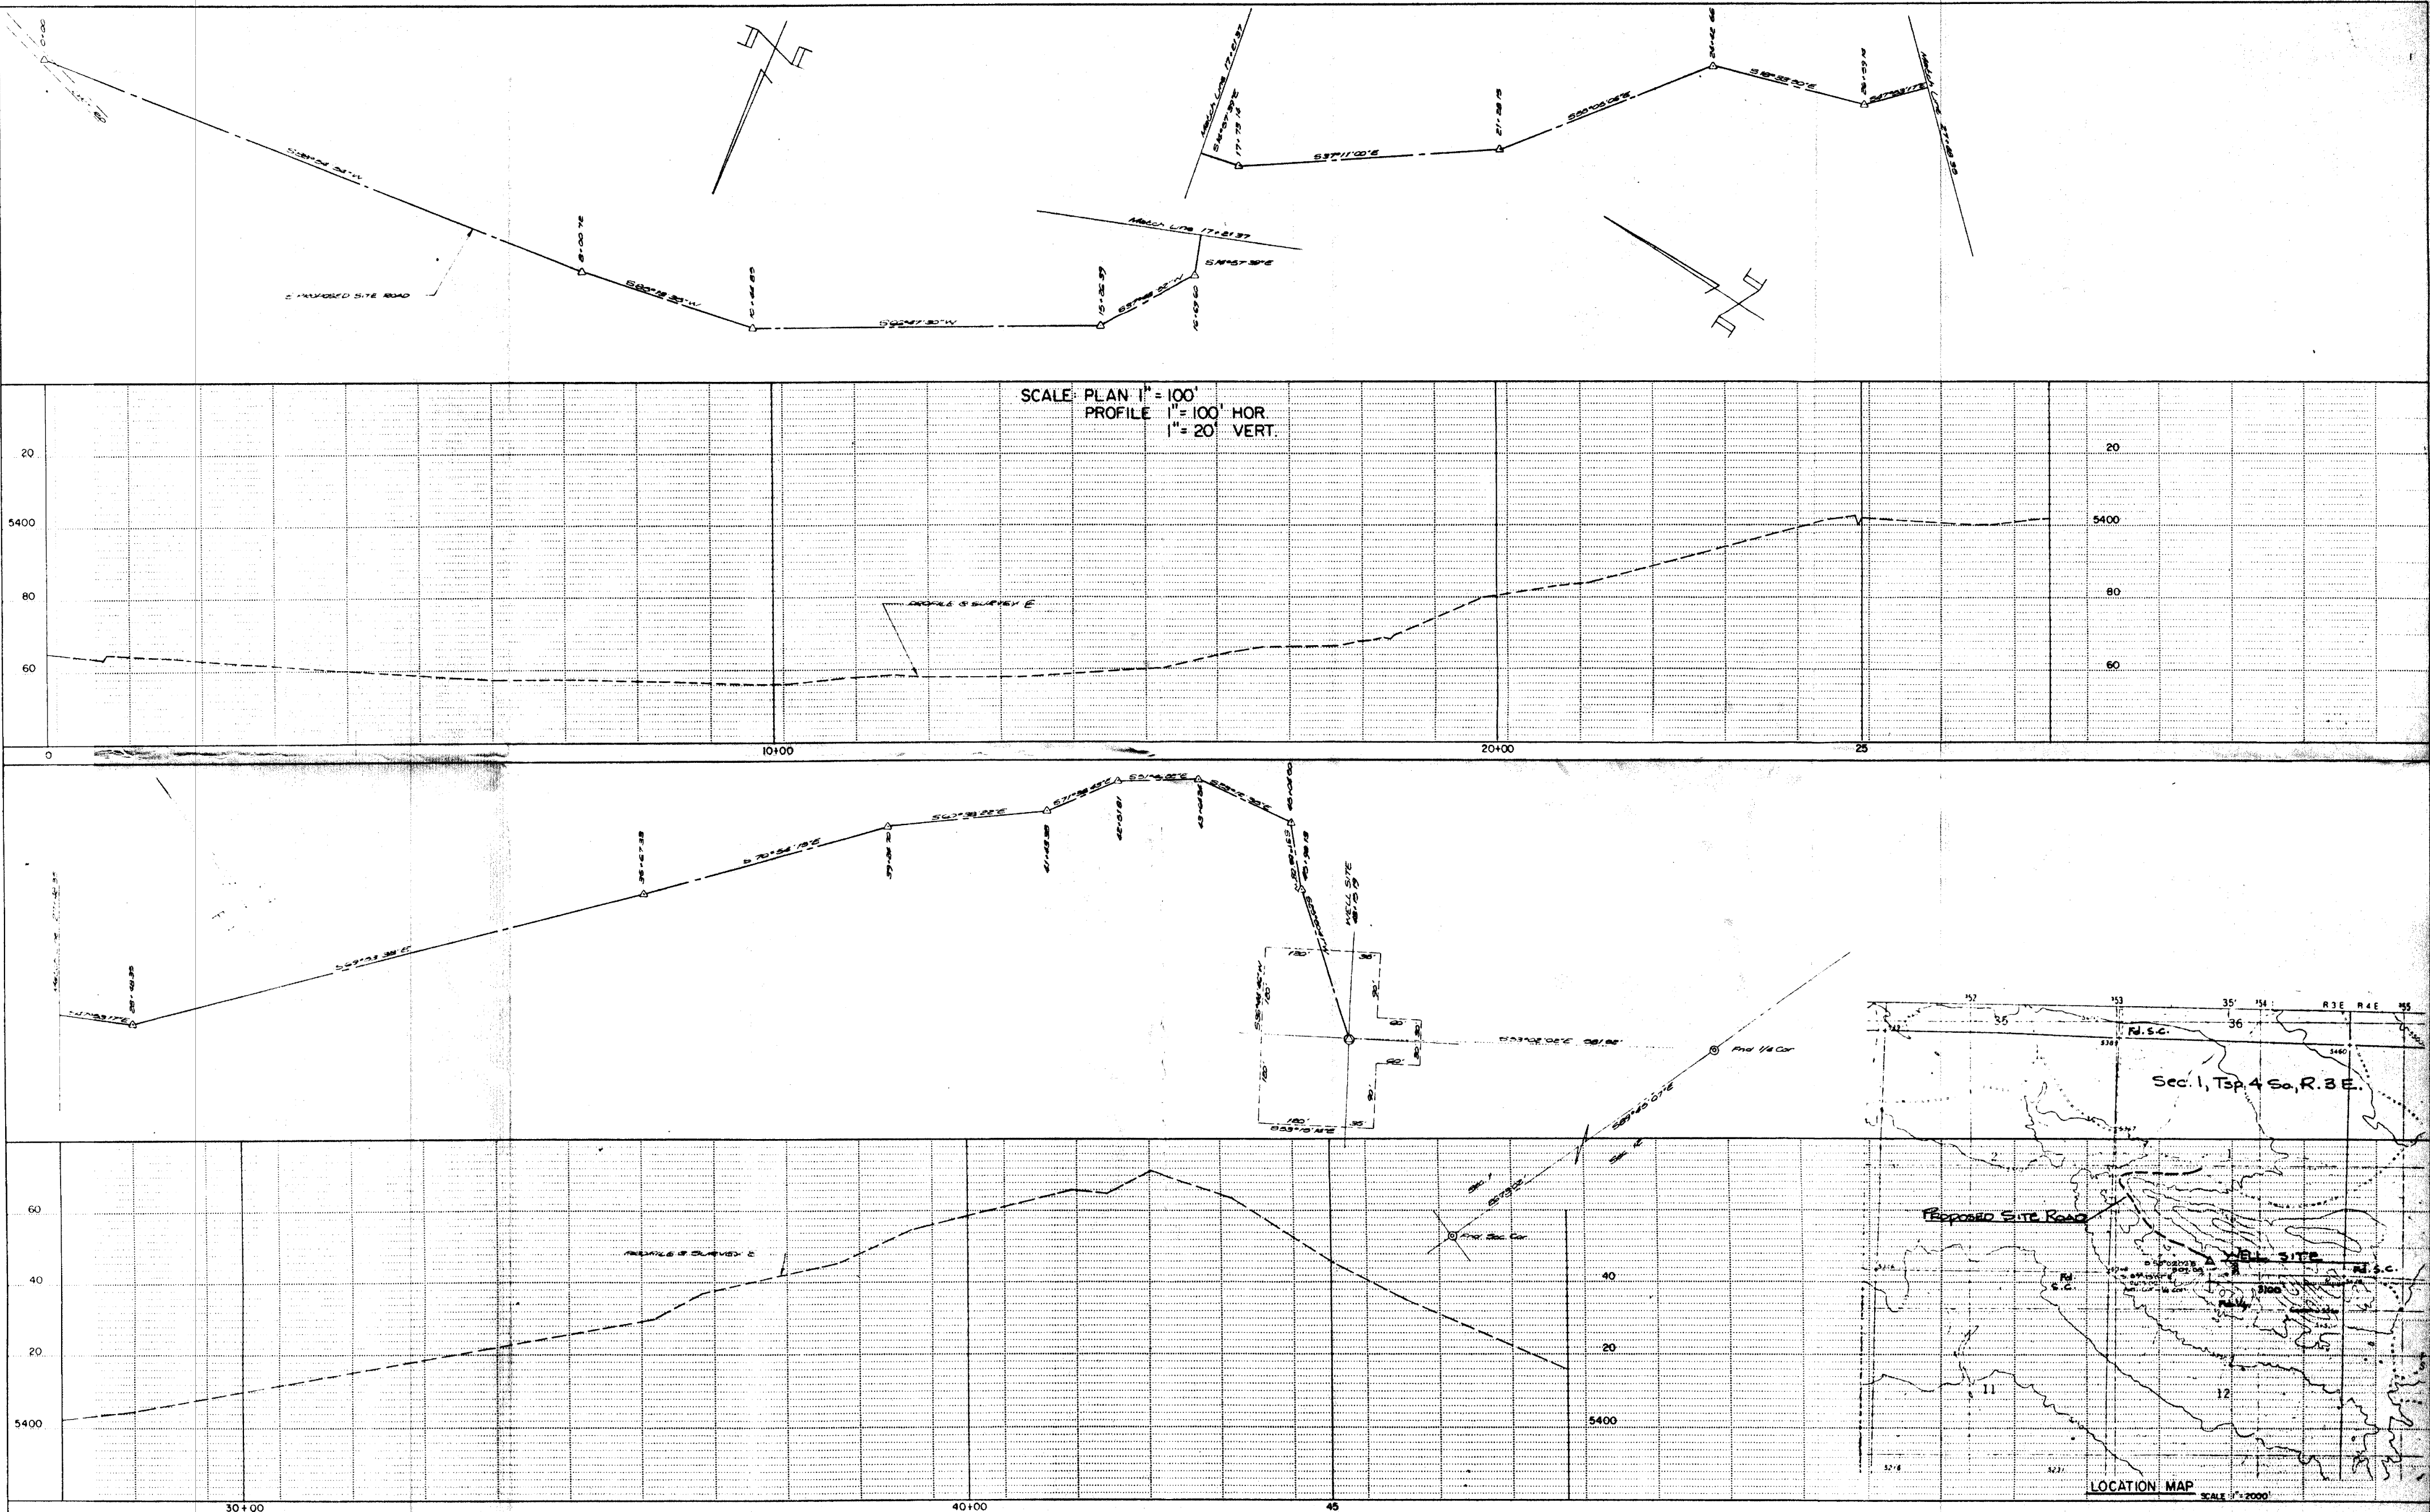

DENNIS ENGINEERING COMPANY, SOCORRO, NM, 87801

SURVEYED BY: DATE: 2.1.88 REV. 10.88

SHEET 1 OF 2 SHEETS