

NO. OF COPIES RECEIVED
DISTRIBUTION
SANTA FE
FILE
U.S.G.S.
LAND OFFICE
OPERATOR

NEW MEXICO OIL CONSERVATION COMMISSION

API # 30-059-20043

Form O-101
Revised 11-55

17. Indicate Type of Lease	
STATE ☐	FEE ☒
18. Oil & Gas Lease No.	

APPLICATION FOR PERMIT TO DRILL, DEEPEN OR PLUG BACK

1a. Type of Work		19. Unit Agreement Name	
b. Type of Well DRILL ☒ DEEPEN ☐ PLUG BACK ☐ OIL WELL ☐ GAS WELL ☐ OTHER ☐ carbon dioxide ☐ ☐ ☐		20. Field and Pool, or Wildcat Wildcat	
2. Name of Operator Texaco Inc.		21. Well No. 1	
3. Address of Operator P. O. Box 3109 - Midland, Texas 79702		22. County Union	
4. Location of Well UNIT LETTER F LOCATES 1980 FEET FROM THE North AND 1980 FEET FROM THE West LINE OF SECTION 29 T1P. 30-N 30-E		23. Rotary or C.T. Rotary	
21. Elevations (show whether ft., etc.) 6410' Gr.		24. Approx. Date Work will start July 15, 1980	

23.


PROPOSED CASING AND CEMENT PROGRAM

SIZE OF HOLE	SIZE OF CASING	WEIGHT PER FOOT	SETTING DEPTH	BACKS OF CEMENT	EST. TOP
12-1/4"	8-5/8"	24# K-55 STC	590	330	Circulate
7-7/8"	5-1/2"	14# K-55 STC	2740	900	Circulate

Surface Casing : 330 Sxs. Class "C" w/2% CaCl₂ (14.8 ppg, 1.32 ft³/sx)

Production Casing: 900 Sxs. Class "C" w/9.5# Salt, 5# Gilsonite/sx.
(15.14 ppg, 1.38 ft³/sx).

OIL CONSERVATION COMMISSION TO BE NOTIFIED
WITHIN 24 HOURS OF BEGINNING OPERATIONS

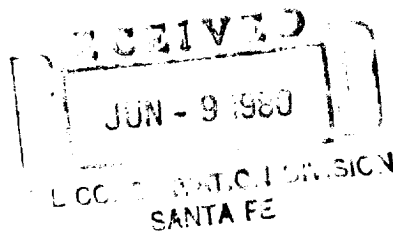

APPROVAL VALID FOR 90 DAYS
PERMIT EXPIRES 9-8-80
UNLESS DRILLING UNDERWAY

COLLECT AND ANALYZE SAMPLES FOR
NEW MEXICO OIL CONSERVATION COMMISSION
AT AT LEAST 100 FT. INTERVALS

1. ABOVE SPACE DESCRIBE UNIT, ZONE, AND PROPOSED NEW PRODUCTION ZONE, GIVE REASON FOR PROPOSED NEW PRODUCTION ZONE.

I hereby certify that the information given is true and correct.
Dale Holloman
Dale Holloman

Assistant Division
Petroleum Engineer

June 5, 1980

APPROVED BY *Carl Ulvog*
CONDITIONS OF APPROVAL, IF ANY:

SENIOR PETROLEUM GEOLOGIST

DATE 6/10/80

**NEW MEXICO OIL CONSERVATION COMMISSION
WELL LOCATION AND ACREAGE DEDICATION PLAT**

Form C-102
Supersedes C-128
Effective 1-1-85

All distances must be from the outer boundaries of the Section.


Operator Texaco Inc.			Lease H. R. Brown NCT-1		Well No. 1
Unit Letter F	Section 29	Township T-30-N	Range R-30-E	County Union	
Actual Footage Location of Well: 1980 feet from the North line and 1980 feet from the West line					
Ground Level Elev. 6410'	Producing Formation Granite Wash	Pool Wildcat		Dedicated Acreage: 40 Acres	

1. Outline the acreage dedicated to the subject well by colored pencil or hachure marks on the plat below.
2. If more than one lease is dedicated to the well, outline each and identify the ownership thereof (both as to working interest and royalty).
3. If more than one lease of different ownership is dedicated to the well, have the interests of all owners been consolidated by communitization, unitization, force-pooling, etc?

☐ Yes ☐ No If answer is "yes," type of consolidation _____

If answer is "no," list the owners and tract descriptions which have actually been consolidated. (Use reverse side of this form if necessary.) _____

No allowable will be assigned to the well until all interests have been consolidated (by communitization, unitization, forced-pooling, or otherwise) or until a non-standard unit, eliminating such interests, has been approved by the Commission.

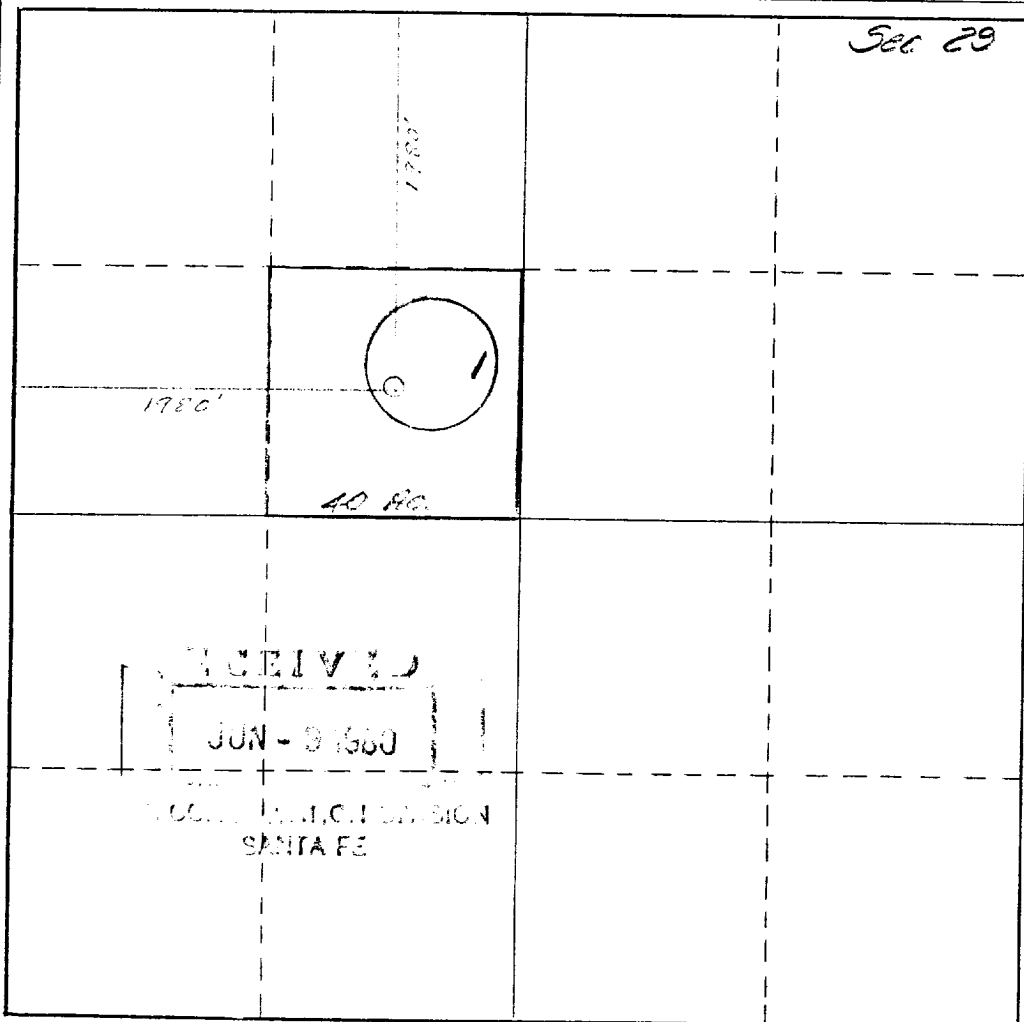

CERTIFICATION

I hereby certify that the information contained herein is true and complete to the best of my knowledge and belief.

Name
B. L. Eiland
Position
Division Surveyor
Company
Texaco Inc.


Date
June 5, 1980



I hereby certify that the well location shown on this plat was plotted from field notes of actual surveys made by me or under my supervision, and that the same is true and correct to the best of my knowledge and belief.

May 31, 1980
Date Surveyed

Registered Professional Engineer
and/or Land Surveyor
B. L. Eiland

Certificate No.
4386

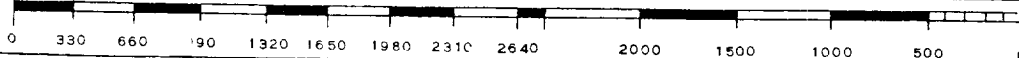

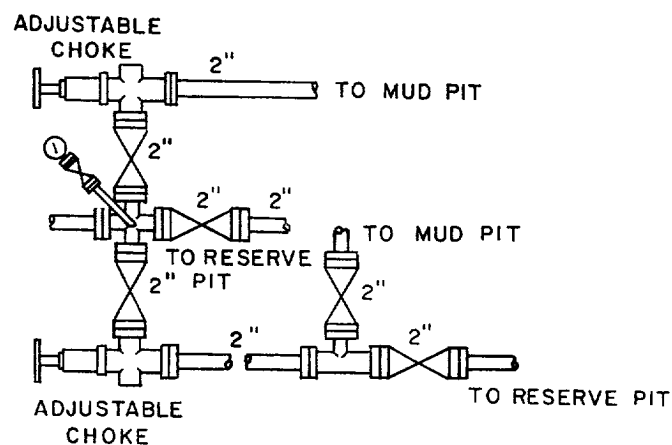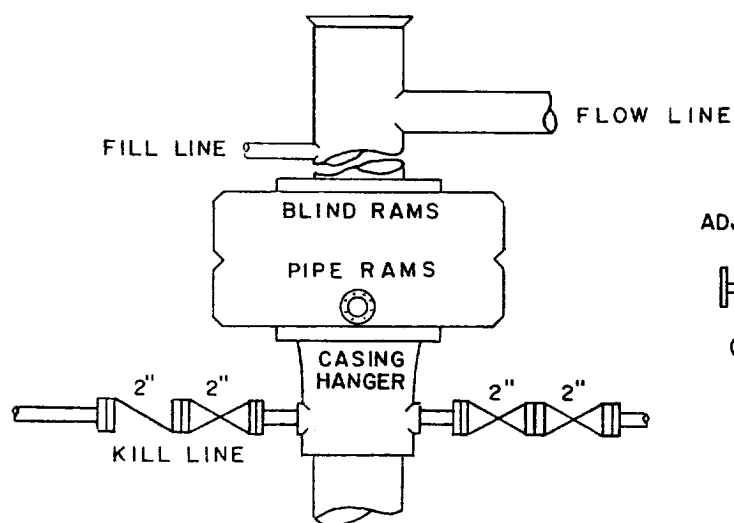

FOR SERVICE 2 M, SCREWED CONNECTIONS MAY BE USED INSTEAD OF FLANGED CONNECTIONS.



TEXACO, INC.
PRODUCING DEPARTMENT-U.S. (EAST)
MIDLAND, TEXAS



EXHIBIT "A"

SCALE: NONE	DATE	EST. NO.	DRG. NO.
DRAWN BY JWD			
CHECKED BY RDW			
APPROVED BY			