


LAND SURVEY

PROPERTY OWNERS Western Oil & Gas Co.
 OF all of SECTION 29-T26N-R33E IN COUNTY OF Union County
 STATE OF New Mexico TO BE A Well location SURVEY
 Surveyed: 10-6- 19 59; Platted 10-9- 19 59; The fee will be \$ 124.50
 P.I. going South This Section is: _____ wide as found in the field on north
 1°34' Left or East. _____ wide as per _____ notes

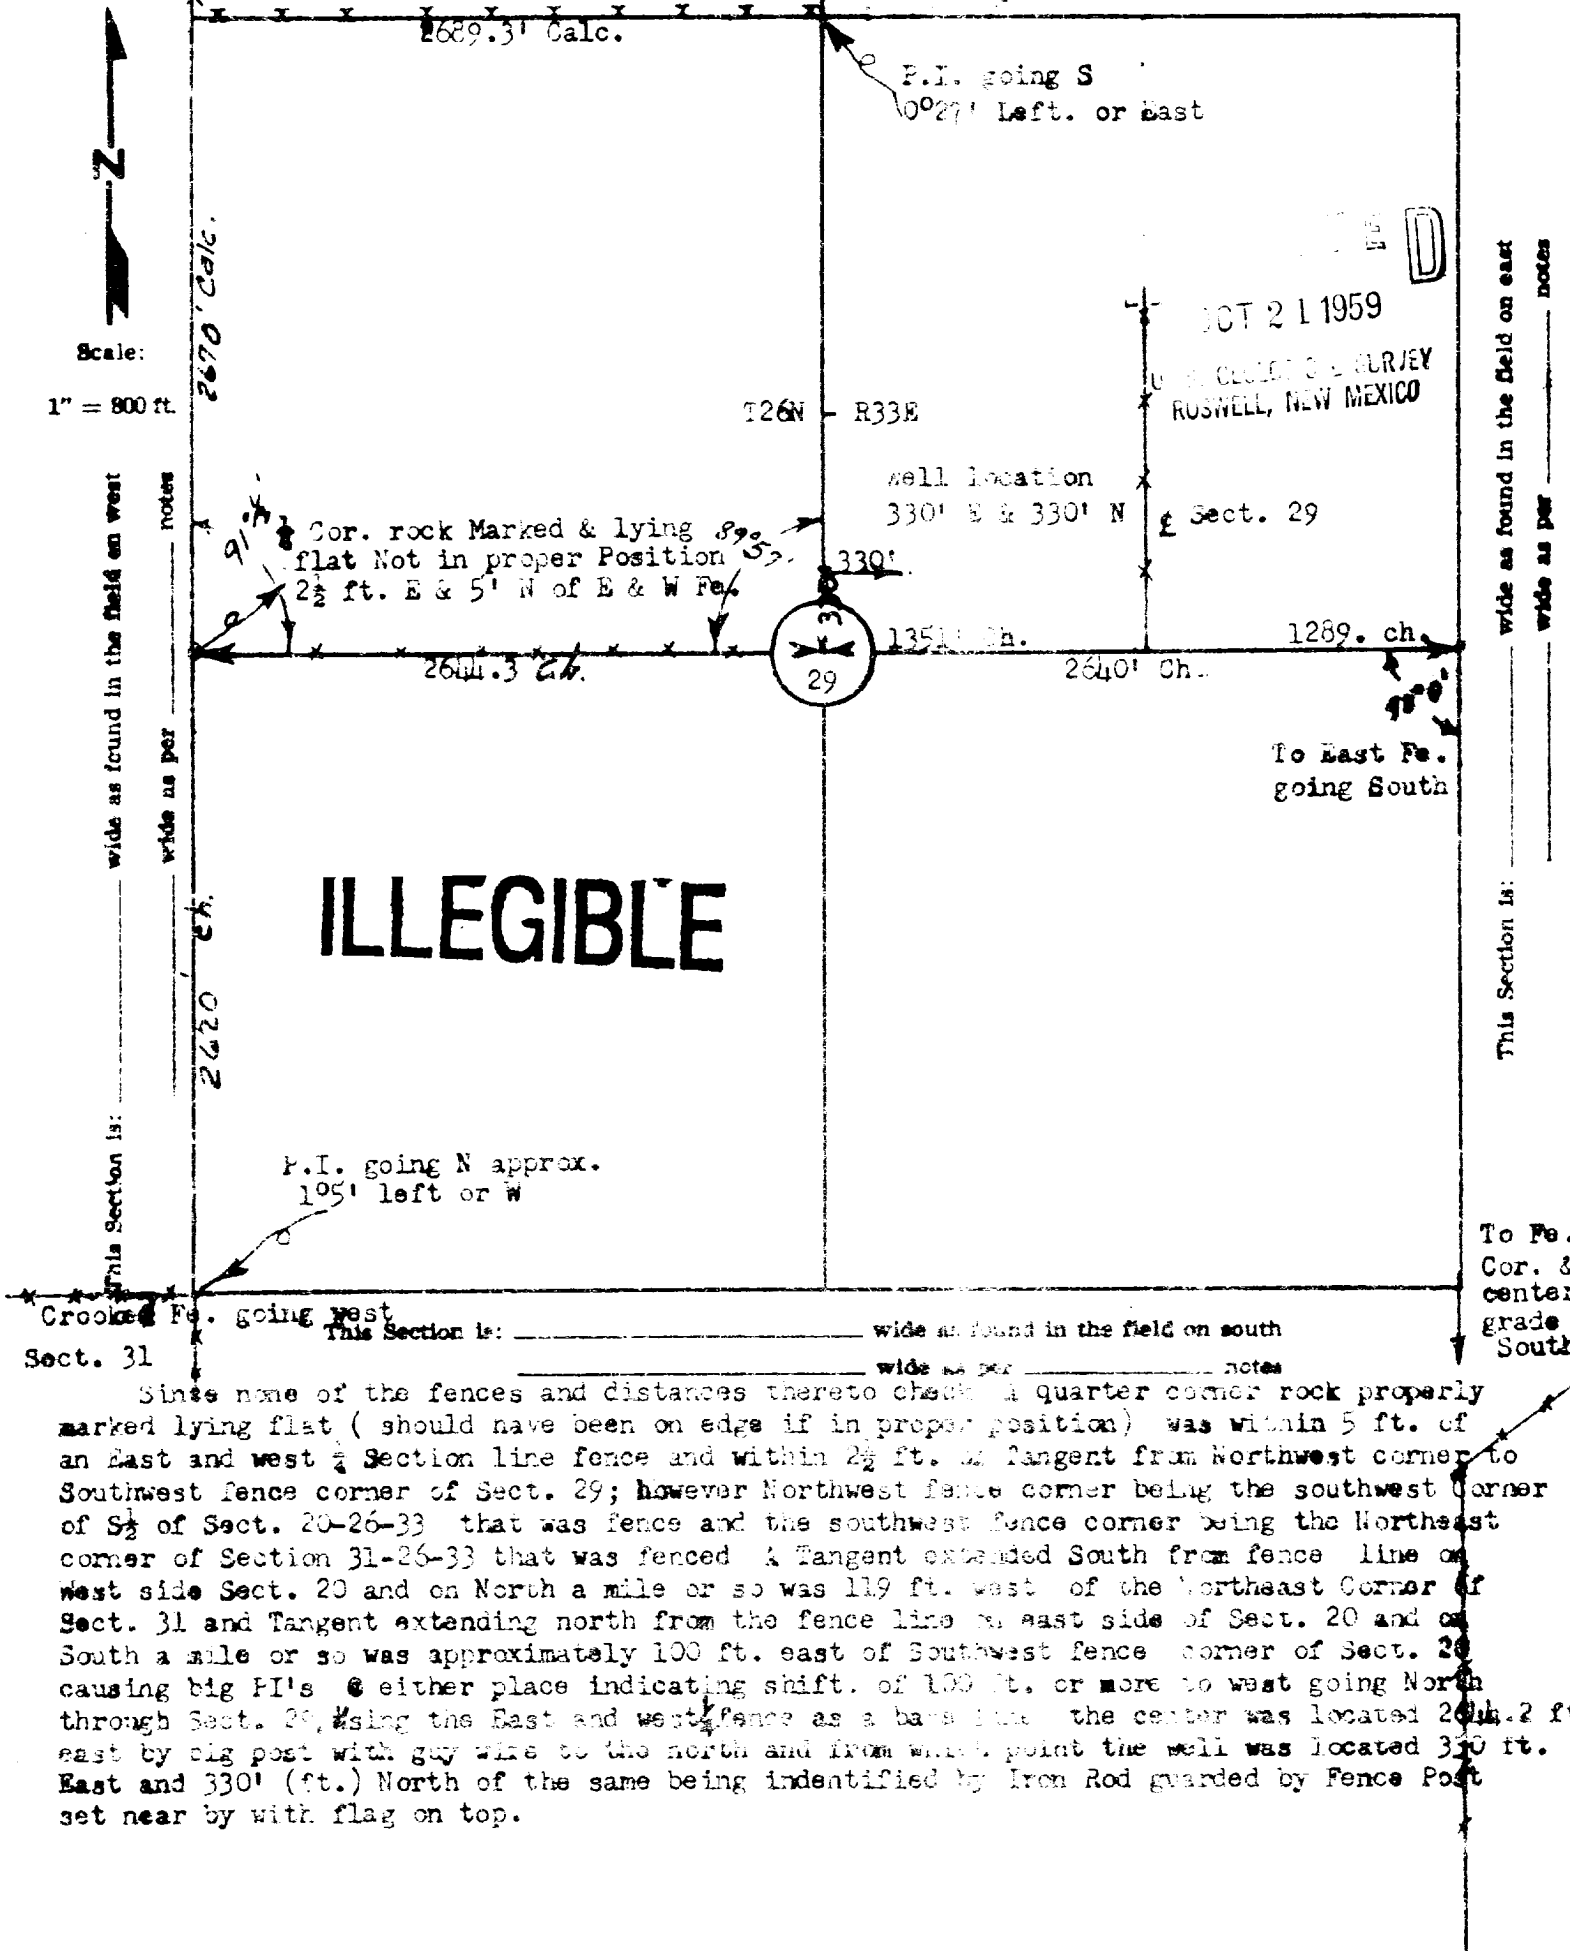

Since none of the fences and distances thereto check a quarter corner rock properly marked lying flat (should have been on edge if in proper position) was within 5 ft. of an East and west 1/4 Section line fence and within 2 1/2 ft. of tangent from Northwest corner to Southwest fence corner of Sect. 29; however Northwest fence corner being the southwest corner of S 1/2 of Sect. 20-26-33 that was fenced & tangent extended South from fence line on west side Sect. 20 and on North a mile or so was 119 ft. west of the Northeast corner of Sect. 31 and tangent extending north from the fence line on east side of Sect. 20 and on South a mile or so was approximately 100 ft. east of Southwest fence corner of Sect. 20 causing big P.I.'s @ either place indicating shift. of 100 ft. or more to west going North through Sect. 29, using the East and west fence as a base line the center was located 2644.2 ft. east by big post with guy wire to the north and from which point the well was located 330 ft. East and 330' (ft.) North of the same being identified by Iron Rod guarded by Fence Post set near by with flag on top.

I, Herbert C Williams being a Registered Professional Civil Engineer in the State of Texas, Seal No. 3859; in the State of Kansas, Seal No. 3147; in the State of Oklahoma, Seal No. 138 and a licensed County Engineer under the laws of the State of Oklahoma; do hereby certify that I made this survey

of all of Section 29-T26N-R33E in the County of Union County State of New Mexico and certify that all measurements, bearings, and monuments are correctly shown and indicated on the above plat as found and staked in the field as so dated above.

Witness my hand and seal this 24th day of October 19 59

Signed: _____

H. C. WILLIAMS

County and County Engineer
 of Texas County, Oklahoma
 P.O. Box 643 and Resident phone 833-J