

N.M. Oil Cons. DIV-Dist. 2
UNITED STATES
DEPARTMENT OF THE INTERIOR
BUREAU OF LAND MANAGEMENT
1301 W. Grand Avenue
Artesia, NM 88210

FORM APPROVED
OMB No. 1004-0135
Expires January 31, 2004

SUNDRY NOTICES AND REPORTS ON WELLS

Do not use this form for proposals to drill or re enter an abandoned well. Use Form 3160-3 (APD) for such proposals.

5. Lease Serial No.
NM-42787
6. If Indian, Allottee or Tribe Name
N/A
7. If Unit or CA/Agreement, Name and/or No.
8. Well Name and No.
Ocotillo ACI Federal #3
9. API Well No.
30-015-27963
10. Field and Pool, or Exploratory Area
Dagger Draw Upper Penn
11. County or Parish, State
Eddy County, New Mexico

SUBMIT IN TRIPLICATE - Other instructions on reverse side

RECEIVED

1. Type of Well

☒ Oil Well ☐ Gas Well ☐ Other

OCT 18 2004

2. Name of Operator

Yates Petroleum Corporation

OOD-ARTESIA

3a. Address

105 S. 4th Str., Artesia, NM 88210

3b. Phone No. (include area code)

505-748-1471

4. Location of Well (Footage, Sec., T., R., M., OR Survey Description)

1,980' FNL & 1,980' FEL Section 10-T20S-R24E Unit G

12. CHECK APPROPRIATE BOX(ES) TO INDICATE NATURE OF NOTICE, REPORT, OR OTHER DATA

| TYPE OF SUBMISSION | TYPE OF ACTION | | | |
|--|---|---|---|---|
| <input checked="" type="checkbox"/> Notice of Intent | <input type="checkbox"/> Acidize | <input type="checkbox"/> Deepen | <input type="checkbox"/> Production (Start/Resume) | <input type="checkbox"/> Water Shut-Off |
| <input type="checkbox"/> Subsequent Report | <input type="checkbox"/> Alter Casing | <input type="checkbox"/> Fracture Treat | <input type="checkbox"/> Reclamation | <input type="checkbox"/> Well Integrity |
| <input type="checkbox"/> Final Abandonment Notice | <input type="checkbox"/> Casing Repair | <input type="checkbox"/> New Construction | <input type="checkbox"/> Recomplete | <input type="checkbox"/> Other |
| | <input type="checkbox"/> Change Plans | <input type="checkbox"/> Plug and Abandon | <input checked="" type="checkbox"/> Temporarily Abandon | |
| | <input type="checkbox"/> Convert to Injection | <input type="checkbox"/> Plug Back | <input type="checkbox"/> Water Disposal | |

13. Describe Proposed or Completed Operation (clearly state all pertinent details, including estimated starting date of any proposed work and approximate duration thereof. If the proposal is to deepen directionally or recompleat horizontally, give subsurface locations and measured and true vertical depths of all pertinent markers and zones. Attach the Bond under which the work will be performed or provide the Bond No. on file with BLM/BIA. Required subsequent reports shall be filed within 30 days following completion of the involved operations. If the operation results in a multiple completion or recompleat in a new interval, a Form 3160-4 shall be filed once testing has been completed. Final Abandonment Notices shall be filed only after all requirements, including reclamation, have been completed, and the operator has determined that the site is ready for final inspection.)

Yates Petroleum Corporation respectfully requests permission to Temporarily Abandon this well for possible future use as a Canyon Secondary well. The estimated date of production will depend on economic conditions and production in the water flood area.

- MIRU a WSU. RU safety trailer as necessary & TOH w/ rods & pump. ND wellhead, NU BOP. TOH w/ tubing. Tubing Anchor may be stuck at 7,506'.
- RIH w/ tbg & 7" CIBP, set @ 7,554'.
- Circulate hole w/ corrosion inhibited fluid.
- Test casing to 500 psi for 30 min (10% leak off allowed) chart test. Report test results.
- TOH laying down tbg.
- Call Carlsbad BLM (505-887-6544) 24 hrs prior to performing MIT. Chart test & report.
- Clean up location & release equipment.

14. I hereby certify that the foregoing is true and correct.

Name (Printed/Typed)

Su'Ann Rogers

Title

Regulatory Compliance Tech.

Signature

Su'Ann Rogers

Date

October 12, 2004

THIS SPACE FOR FEDERAL OR STATE OFFICE USE

Approved by

Title

Date

OCT 13 2004

Conditions of approval, if any, are attached. Approval of this notice does not warrant or certify that the applicant holds legal or equitable title to those rights in the subject lease which would entitle the applicant to conduct operations thereon.

Office

Title 18 U.S.C. Section 1001 and Title 43 U.S.C. Section 1212, make it a crime for any person knowingly and willfully to make any false statement or representation to any department or agency of the United States any false, fictitious or fraudulent statements or representations as to any matter within its jurisdiction.

SEE ATTACHED FOR
CONDITIONS OF APPROVAL

WELL NAME: Ocotillo ACI Fed # 3 **Field:** Dagger Draw - Canyon

LOCATION: Sec 10, T20S-24E 1980' FNL & 1980' FEL Eddy County, NM

GL: ZERO: KB: 18'


SPUD DATE: 5/16/04 **COMPLETION DATE:** 6/16/94

COMMENTS: 30-015-27963

BEFORE

| | |
|--------------------------------|-------|
| 9 5/8" 32# K-55 | 1165' |
| 7" 26# & 23#, J-55 & N-80 ST&C | 7978' |
| | |
| | |

11" hole

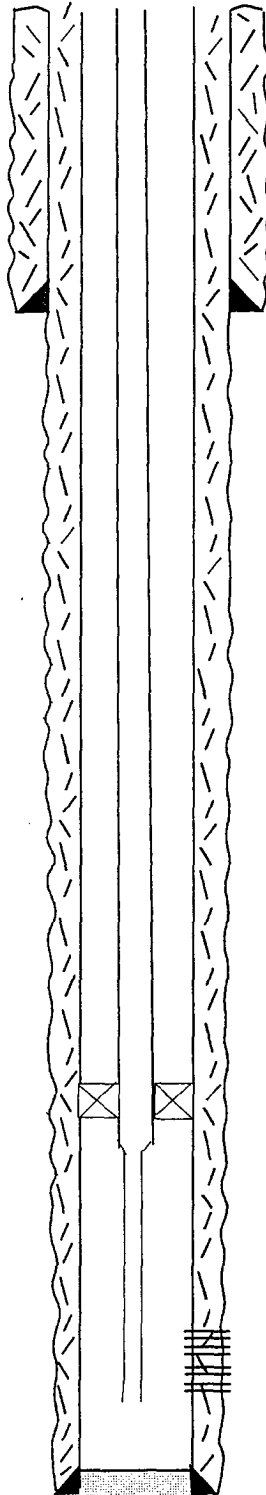

9 5/8" @ 1165' w/ 1555 sx (circ)

TOPS

| | |
|------------|-------|
| San Andres | 420' |
| Glorieta | 1919' |
| Abo | 4203' |
| Wolfcamp | 5331' |
| Cisco | 7487' |

8 1/4" hole

Tubing Anchor @ 7506'

2 7/8" Tbg @ 7574'

1 1/2" dip tube @ 7842'

PBTD 7933'

Canyon

Perfs: 7604' - 7670'

Acidize: 10,000 gal 20% NeFe

7" @ 7982' w/ 1350 sx circ to surface

TA

TD 7982'

Not to Scale

WELL NAME: Ocotillo ACI Fed # 3 Field: Dagger Draw - Canyon

LOCATION: Sec 10, T20S-24E 1980' FNL & 1980' FEL Eddy County, NM

GL: ZERO KB: 18'

SPUD DATE: 5/16/04 COMPLETION DATE: 6/16/94

COMMENTS: 30-015-27963

AFTER

| | |
|--------------------------------|-------|
| 9 5/8" 32# K-55 | 1165' |
| 7" 26# & 23#, J-55 & N-80 ST&C | 7978' |
| | |
| | |
| | |

11" hole

8 1/4" hole

TOPS

| | |
|------------|-------|
| San Andres | 420' |
| Glorieta | 1919' |
| Abo | 4203' |
| Wolfcamp | 5331' |
| Cisco | 7487' |

9 5/8" @ 1165' w/ 1555 sx (circ)

CIBP @ 7554'
W/ 35' CMT on top

Canyon
Perfs: 7604' - 7670'
Acidize: 10,000 gal 20% NeFe

PBTD 7933'

7" @ 7982' w/ 1350 sx circ to
surface

TD 7982'

TA

Not to Scale