

Submit 3 Copies To Appropriate District Office
District I
1625 N. French Dr., Hobbs, NM 88240
District II
1301 W. Grand Ave., Artesia, NM 88210
District III
1000 Rio Brazos Rd., Aztec, NM 87410
District IV
1220 S. St. Francis Dr., Santa Fe, NM 87505

State of New Mexico
Energy, Minerals and Natural Resources

Form C-103
May 27, 2004

OIL CONSERVATION DIVISION
1220 South St. Francis Dr.
Santa Fe, NM 87505

WELL API NO. 30-015-33719
5. Indicate Type of Lease STATE ☒ FEE ☐
6. State Oil & Gas Lease No.

7. Lease Name or Unit Agreement Name ZONKED STATE
8. Well Number 2
9. OGRID Number 14049
10. Pool name or Wildcat CEMETERY, MORROW; SE (GAS)

SUNDRY NOTICES AND REPORTS ON WELLS
(DO NOT USE THIS FORM FOR PROPOSALS TO DRILL OR TO DEEPEN OR PLUG BACK TO A DIFFERENT RESERVOIR. USE "APPLICATION FOR PERMIT" (FORM C-101) FOR SUCH PROPOSALS.)

1. Type of Well: Oil Well ☐ Gas Well ☒ Other ☐

2. Name of Operator
MARBOB ENERGY CORPORATION

3. Address of Operator
P O BOX 227
ARTESIA, NM 88211-0227

4. Well Location
Unit Letter J : 1500 feet from the SOUTH line and 1650 feet from the EAST line
Section 2 Township 21S Range 24E NMPM EDDY County NM

11. Elevation (Show whether DR, RKB, RT, GR, etc.)
3780' GR

Pit or Below-grade Tank Application ☐ or Closure ☐

Pit type _____ Depth to Groundwater _____ Distance from nearest fresh water well _____ Distance from nearest surface water _____

Pit Liner Thickness: _____ mil Below-Grade Tank: Volume _____ bbls; Construction Material _____

12. Check Appropriate Box to Indicate Nature of Notice, Report or Other Data

NOTICE OF INTENTION TO:		SUBSEQUENT REPORT OF:	
PERFORM REMEDIAL WORK ☐	PLUG AND ABANDON ☐	REMEDIAL WORK ☐	ALTERING CASING ☐
TEMPORARILY ABANDON ☐	CHANGE PLANS ☐	COMMENCE DRILLING OPNS. ☐	P AND A ☐
PULL OR ALTER CASING ☐	MULTIPLE COMPL ☐	CASING/CEMENT JOB ☐	
OTHER: ☐		OTHER: TD CSG/CMT ☒	

13. Describe proposed or completed operations. (Clearly state all pertinent details, and give pertinent dates, including estimated date of starting any proposed work). SEE RULE 1103. For Multiple Completions: Attach wellbore diagram of proposed completion or recompletion.

TD WELL @5:15 PM ON 02/15/05. DRLD 7 7/8" HOLE TO 10330'. RAN 244 JTS (10331.42')
5 1/2" 17# P-110 CSG TO 10328'. CMTD W/250 SX SUPER H, PD @6:15 PM ON 02/17/05,
DID NOT CIRC. CMTD 2ND STG W/500 SX HLP, TAILED IN W/100 SX PREM NEAT, PD @1:30
AM ON 02/18/05, DID NOT CIRC, RAN TEMP SURVEY - TOC @3100'. WOC 18 HRS, TSTD TO
1500# F/30 MIN.

I hereby certify that the information above is true and complete to the best of my knowledge and belief. I further certify that any pit or below-grade tank has been/will be constructed or closed according to NMOCD guidelines ☐, a general permit ☐ or an (attached) alternative OCD-approved plan ☐.

SIGNATURE Debora L. Wilbourn TITLE GEOTECH DATE 02/18/05

Type or print name DEBORA L. WILBOURN E-mail address: geology@marbob.com Telephone No. 505-748-3303
For State Use Only

APPROVED BY: FOR RECORDS ONLY DATE FEB 28 2005
Conditions of Approval (if any):

RECEIVED

FEB 15 2005

ODDARTERIA

***** CHART SCANNER WELL TEST DATA *****

COMPANY:	MARBOB ENERGY
CLIENT:	RICK ALVARADO
GAUGE NUMBER:	576
WELL NAME:	ZONKED STATE
WELL NUMBER:	#2
TEST NUMBER:	1
LOCATION:	
TEST OPERATOR:	J GUAJARDO/KELTIC SERVICES
COMMENTS:	TOP OF CEMENT AT 220 FT
	DATE OF TEST 01-27-2005

DATE: 01/27/05


GAUGE S/N: 576

REAL TIME	DELTA TIME HRS	TEMPERATURE Deg F	DEPTH FEET	FLOW RATE BBLs/DAY	COMMENTS
00:00:52	0.015	65.81	50.00		
00:08:08	0.136	69.88	100.00		
00:10:43	0.179	70.29	200.00		
00:12:06	0.202	70.68	220.00		TOP OF CEMENT
00:14:28	0.241	73.77	300.00		
00:16:28	0.275	75.10	400.00		
00:19:25	0.324	75.10	500.00		
00:22:01	0.367	75.58	600.00		
00:25:08	0.419	76.52	700.00		
00:27:41	0.461	77.50	800.00		
00:30:20	0.506	79.75	900.00		
00:33:05	0.552	83.45	1000.00		
00:37:15	0.621	85.70	1384.00		TAG TD 1384 FT

COMPANY: MARBOB ENERGY
CLIENT: RICK ALVARADO
GAUGE NUMBER: 576
WELL NAME: ZONKED STATE
WELL NUMBER: #2

TEST NUMBER: 1
LOCATION:
TEST OPERATOR: J GUAJARDO/KELTIC SERVICES
COMMENTS: TOP OF CEMENT AT 220 FT
DATE OF TEST 01-27-2005

TEMPERATURE - Deg F

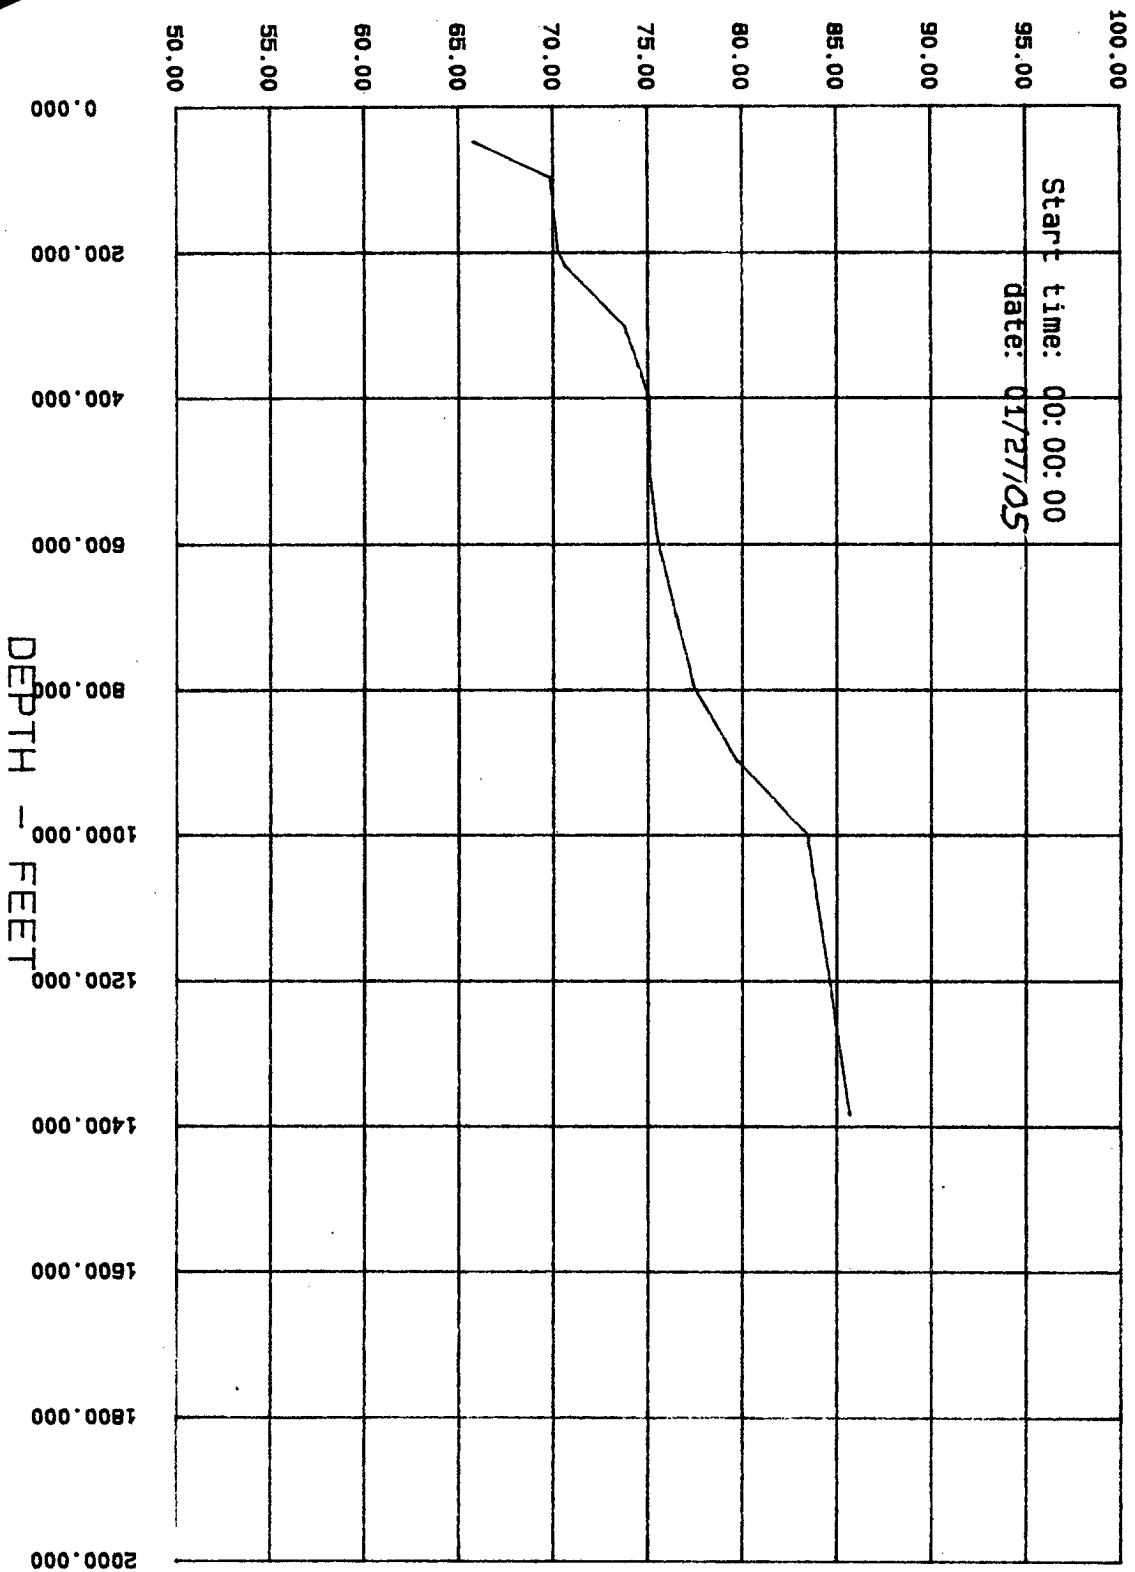


RECEIVED
FEB 24 2005
OOP/ARTERIA

***** CHART SCANNER WELL TEST DATA *****

COMPANY:	MARBOB ENERGY
CLIENT:	RICK ALVARADO
GAUGE NUMBER:	576
WELL NAME:	ZONKED STATE
WELL NUMBER:	#2
TEST NUMBER:	2
LOCATION:	
TEST OPERATOR:	J GUAJARDO/KELTIC SERVICES
COMMENTS:	TOP OF CEMENT AT 3150 FT
	DATE OF TEST 2-12-2005

COMPANY: MARBOB ENERGY
CLIENT: RICK ALVARADO
GAUGE NUMBER: 576
WELL NAME: ZONKED STATE
WELL NUMBER: #2

TEST NUMBER: 2
LOCATION:
TEST OPERATOR: J GUAJARDO/KELTIC SERVICES
COMMENTS: TOP OF CEMENT AT 3150 FT
DATE OF TEST 2-12-2005

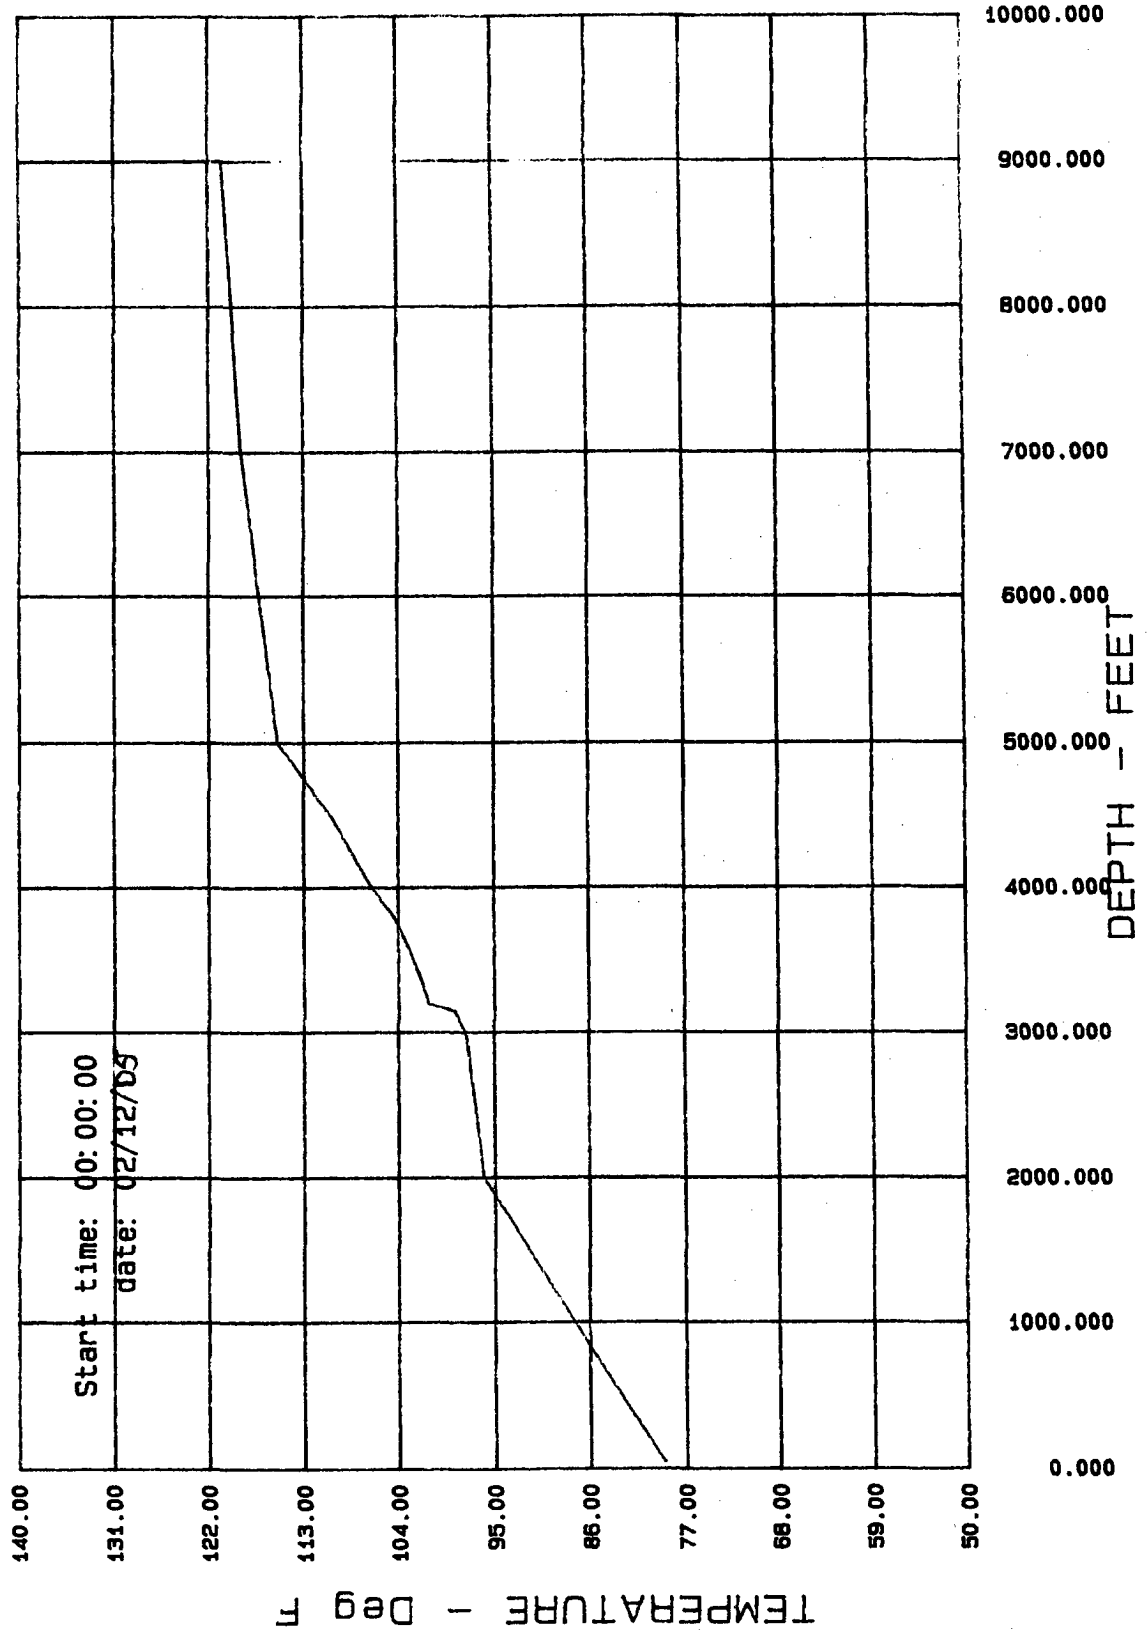

DATE: 02/12/05

GAUGE S/N: 576

REAL TIME	DELTA TIME HRS	TEMPERATURE Deg F	DEPTH FEET	FLOW RATE BBLs/DAY	COMMENTS
00:04:18	0.072	79.14	50.00		
00:12:10	0.203	96.07	2000.00		
00:15:53	0.265	97.70	3000.00		
00:18:21	0.306	98.75	3150.00		
00:19:45	0.329	101.12	3200.00		TOP OF CEMENT
00:23:06	0.385	102.06	3400.00		
00:26:13	0.437	103.13	3600.00		
00:29:30	0.492	104.44	3800.00		
00:32:56	0.549	106.49	4000.00		
00:37:37	0.627	110.40	4500.00		
00:41:13	0.687	115.49	5000.00		
00:46:32	0.776	118.91	7000.00		
00:52:34	0.876	120.68	9000.00		