

DISTRICT I
1625 N. French Dr., Hobbs, NM 88240

DISTRICT II
1301 W. Grand Avenue, Artesia, NM 88210

DISTRICT III
1000 Rio Brazos Rd., Aztec, NM 87410

DISTRICT IV
1220 S. St. Francis Dr., Santa Fe, NM 87505

State of New Mexico
Energy, Minerals and Natural Resources Department

Form C-102
Revised October 15, 2009

Submit one copy to appropriate
District Office

OIL CONSERVATION DIVISION
1220 South St. Francis Dr.
Santa Fe, New Mexico 87505

WELL LOCATION AND ACREAGE DEDICATION PLAT

☐ AMENDED REPORT

API Number 30-015-37901	Pool Code 33735	Pool Name INDIAN FLATS, (DELAWARE)
Property Code 38104	Property Name NORTH INDIAN FLATS "24" FEDERAL	Well Number 3H
OGRID No. 260737	Operator Name BOPCO, L.P.	Elevation 3254'

Surface Location

UL or lot No.	Section	Township	Range	Lot Idn	Feet from the	North/South line	Feet from the	East/West line	County
H	24	21 S	28 E		1980	NORTH	660	EAST	EDDY

Bottom Hole Location If Different From Surface

UL or lot No.	Section	Township	Range	Lot Idn	Feet from the	North/South line	Feet from the	East/West line	County
H	24	21 S	28 E		2625	NORTH	1100	EAST	EDDY

Dedicated Acres 40	Joint or Infill N	Consolidation Code	Order No.
-----------------------	----------------------	--------------------	-----------


NO ALLOWABLE WILL BE ASSIGNED TO THIS COMPLETION UNTIL ALL INTERESTS HAVE BEEN CONSOLIDATED
OR A NON-STANDARD UNIT HAS BEEN APPROVED BY THE DIVISION

KOP Lat - N 32°28'02.78" Long - W 104°01'58.98" NMSPCE- N 533897.380 E 592611.095 (NAD-27)	SURFACE LOCATION Lat - N 32°28'02.78" Long - W 104°01'58.98" NMSPCE- N 533897.380 E 592611.095 (NAD-27)	EOC Lat - N 32°28'00.42" Long - W 104°02'00.85" NMSPCE- N 533659.336 E 592451.700 (NAD-27)	PROPOSED BOTTOM HOLE LOCATION Lat - N 32°27'56.41" Long - W 104°02'04.14" NMSPCE- N 533252.464 E 592170.955 (NAD-27)	OPERATOR CERTIFICATION I hereby certify that the information contained herein is true and complete to the best of my knowledge and belief, and that this organization either owns a working interest or unleased mineral interest in the land including the proposed bottom hole location or has a right to drill this well at this location pursuant to a contract with an owner of such a mineral or working interest, or to a voluntary pooling agreement or a compulsory pooling order heretofore entered by the division. <u>Jeremy Braden 3-11-11</u> Signature Date <u>Jeremy Braden</u> Printed Name SURVEYOR CERTIFICATION I hereby certify that the well location shown on this plat was plotted from field notes of actual surveys made by me or under my supervision, and that the same is true and correct to the best of my belief. <u>MARCH JONES 2010</u> Date Surveyed <u>[Signature]</u> Signature Seal of Professional Surveyor 7977 <u>NO. 447</u> Professional Land Surveyor Certificate No. Gary L. Jones 7977 BASIN SURVEYS
--	---	--	--	---

RECEIVED
JUN 13 2011
NMOCD ARTESIA


13

SECTION 24, TOWNSHIP 21 SOUTH, RANGE 28 EAST, N.M.P.M.,
EDDY COUNTY, NEW MEXICO.

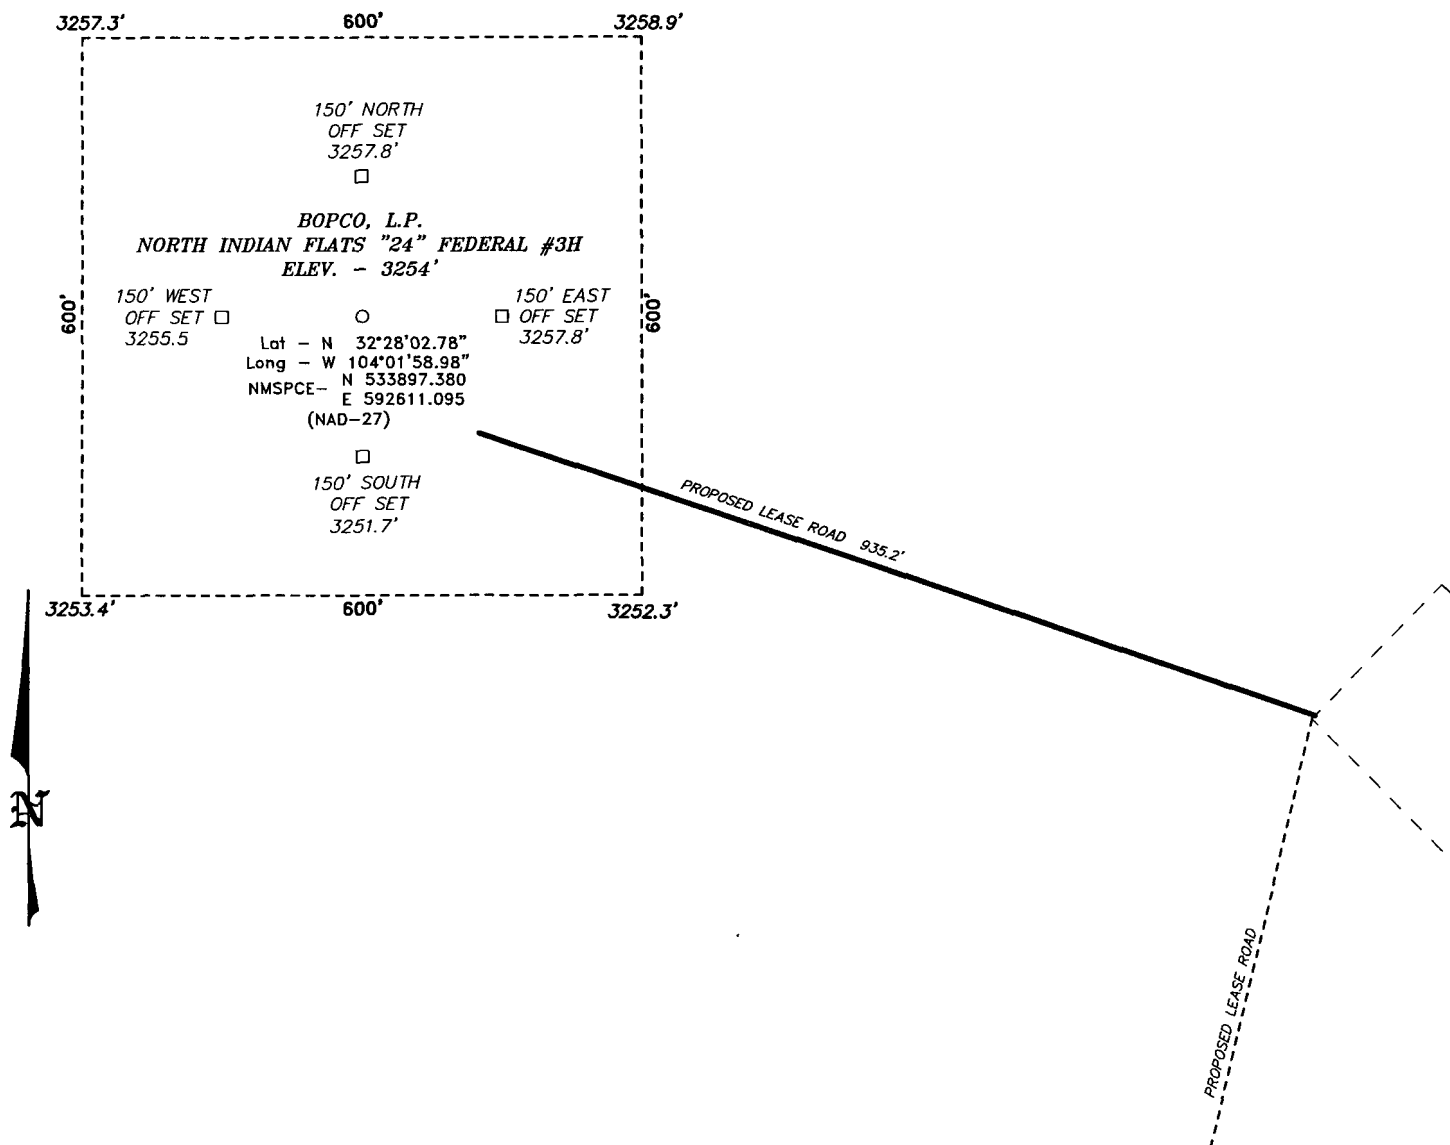

Directions to Location:

FROM MILE MARKER 43 OF HWY 62-180 GO
WEST 0.4 MILES TO LEASE ROAD, ON LEASE ROAD GO
SOUTH 4.3 MILES THENCE TURN EAST AND GO 2.0
MILES TO LEASE ROAD, GO NORTH 2.5 MILES TO
PROPOSED LEASE ROAD TO THE INDIAN FLATS "24"
FEDERAL #4 AND PIPELINE ROW

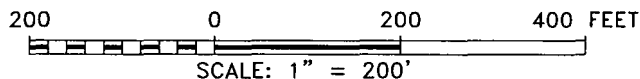

BASIN SURVEYS P.O. BOX 1786-HOBBS, NEW MEXICO

W.O. Number. 22447 Drawn By. J. SMALL

Date: 03-17-2010 Disk: JMS 22447

BOPCO, L.P.

REF: NORTH INDIAN FLATS "24" FEDERAL #3H / WELL PAD TOPO


THE NORTH INDIAN FLATS "24" FEDERAL #3H LOCATED 1980'

FROM THE NORTH LINE AND 660' FROM THE EAST LINE OF

SECTION 24, TOWNSHIP 21 SOUTH, RANGE 28 EAST,

N.M.P.M., EDDY COUNTY, NEW MEXICO.

Survey Date: 03-17-2010 Sheet 1 of 1 Sheets

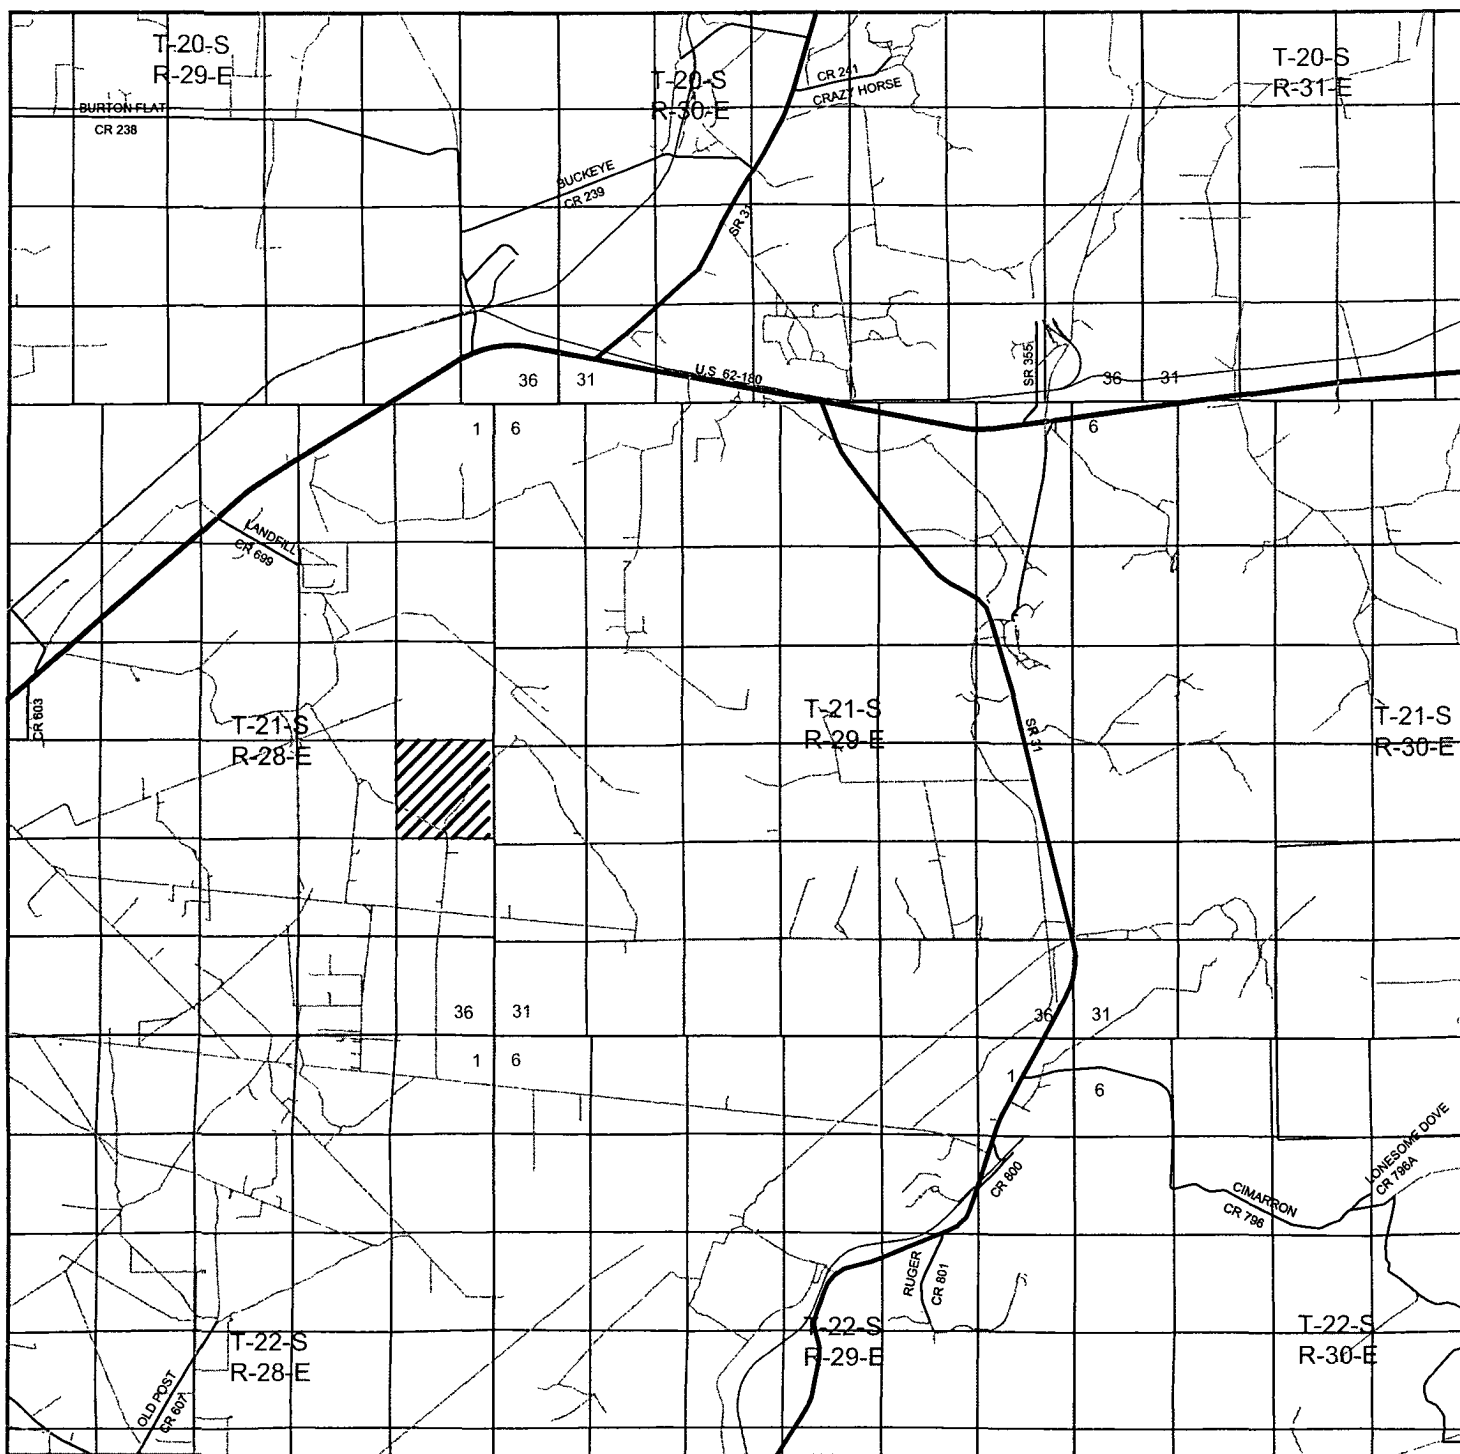

NORTH INDIAN FLATS "24" FEDERAL #3H
 Located 1980' FNL and 660' FEL
 Section 24, Township 21 South, Range 28 East,
 N.M.P.M., Eddy County, New Mexico.

basin
surveys
 focused on excellence
 in the oilfield

P.O. Box 1786
 1120 N. West County Rd.
 Hobbs, New Mexico 88241
 (575) 393-7316 - Office
 (575) 392-2206 - Fax
 basinsurveys.com

W.O. Number: JMS 22447


Survey Date: 03-17-2010

Scale: 1" = 2 Miles

Date: 03-17-2010



BOPCO, L.P.

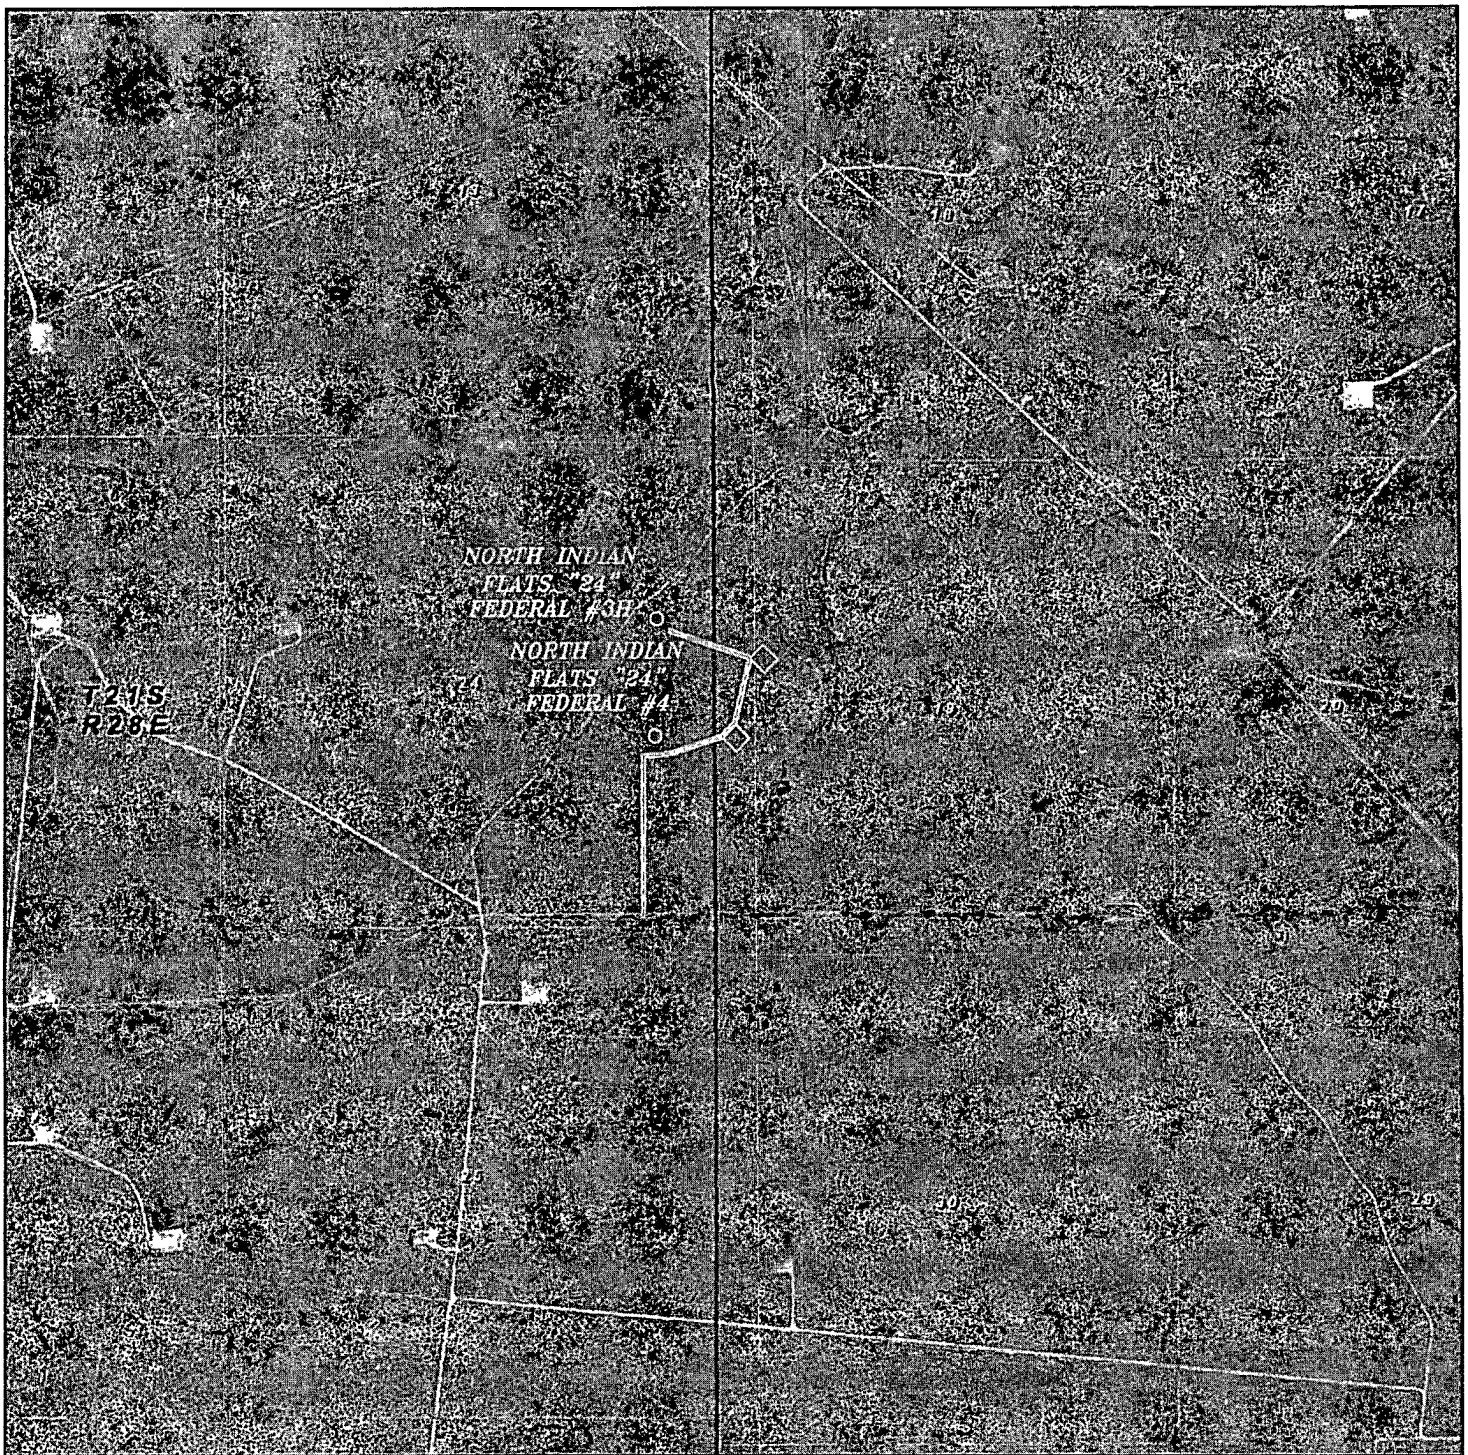

NORTH INDIAN FLATS "24" FEDERAL #3H
Located 1980' FNL and 660' FEL
Section 24, Township 21 South, Range 28 East,
N.M.P.M., Eddy County, New Mexico.

basin
surveys
focused on excellence
in the oilfield

P.O. Box 1786
1120 N. West County Rd.
Hobbs, New Mexico 88241
(575) 393-7316 - Office
(575) 392-2206 - Fax
basinsurveys.com

W.O. Number: JMS 22447

Scale: 1" = 2000'

YELLOW TINT - USA LAND
BLUE TINT - STATE LAND
NATURAL COLOR - FEE LAND



BOPCO, L.P.