

District I
1625 N. French Dr., Hobbs, NM 88240
Phone: (575) 393-6161 Fax: (575) 393-0720
District II
811 S. First St., Artesia, NM 88210
Phone: (575) 748-1283 Fax: (575) 748-9720
District III
1000 Rio Brazos Road, Aztec, NM 87410
Phone: (505) 334-6178 Fax: (505) 334-6170
District IV
1220 S. St. Francis Dr., Santa Fe, NM 87505
Phone: (505) 476-3460 Fax: (505) 476-3462

State of New Mexico
Energy, Minerals & Natural Resources
Department
OIL CONSERVATION DIVISION
1220 South St. Francis Dr.
Santa Fe, NM 87505

RECEIVED

MAR 20 2020

EMNRD-OCDAARTESIA

FORM C-102

Revised August 1, 2011

Submit one copy to appropriate

District Office

AMENDED REPORT

WELL LOCATION AND ACREAGE DEDICATION PLAT

¹ API Number 30-015-46133	² Pool Code 98220	³ Pool Name PURPLE SAGE;WOLFCAMP (GAS)
⁴ Property Code 325764	⁵ Property Name JACK SLEEPER STATE COM 9 & 16-23S-28E	
⁶ OGRID No. 228937	⁷ Operator Name MATADOR PRODUCTION COMPANY	
		⁸ Well Number 215H
		⁹ Elevation 3013'

¹⁰Surface Location


UL or lot no. M	Section 4	Township 23-S	Range 28-E	Lot Idn -	Feet from the 227'	North/South line SOUTH	Feet from the 125'	East/West line WEST	County EDDY
--------------------	--------------	------------------	---------------	--------------	-----------------------	---------------------------	-----------------------	------------------------	----------------

¹¹Bottom Hole Location If Different From Surface

UL or lot no. N	Section 16	Township 23-S	Range 28-E	Lot Idn -	Feet from the 240'	North/South line SOUTH	Feet from the 1341'	East/West line WEST	County EDDY
--------------------	---------------	------------------	---------------	--------------	-----------------------	---------------------------	------------------------	------------------------	----------------

¹² Dedicated Acres 640	¹³ Joint or Infill	¹⁴ Consolidation Code	¹⁵ Order No.
--------------------------------------	-------------------------------	----------------------------------	-------------------------

No allowable will be assigned to this completion until all interests have been consolidated or a non-standard unit has been approved by the division.

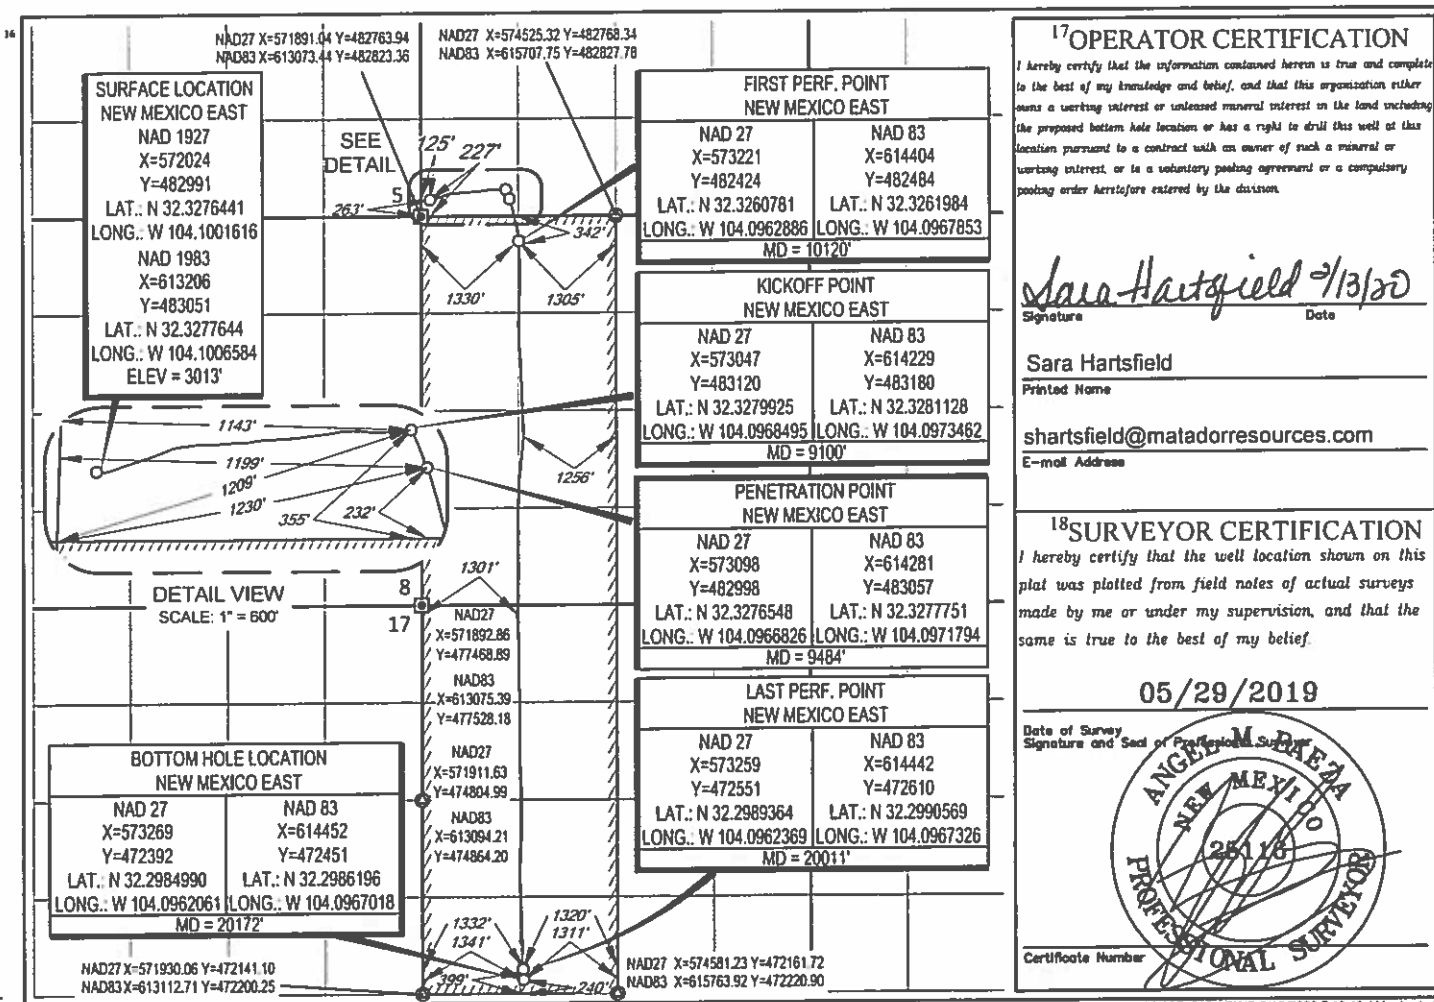

Intent ☐ As Drilled ☒

API #
30-015-46133

Operator Name: MATADOR PRODUCTION COMPANY	Property Name: JACK SLEEPER STATE COM 9 16 23S 28E	Well Number 215H
--	--	---------------------

Kick Off Point (KOP)

UL M	Section 4	Township 23S	Range 28E	Lot	Feet 355	From N/S S	Feet 1143	From E/W W	County EDDY
Latitude N 32.3281128					Longitude W 104.0973462			NAD 83	

First Take Point (FTP)

UL D	Section 9	Township 23S	Range 28E	Lot	Feet 342	From N/S N	Feet 1330	From E/W W	County EDDY
Latitude N 32.3261984					Longitude W 104.0967853			NAD 83	

Last Take Point (LTP)

UL N	Section 16	Township 23S	Range 28E	Lot	Feet 399	From N/S S	Feet 1332	From E/W W	County EDDY
Latitude N 32.2990569					Longitude W 104.0967326			NAD 83	

Is this well the defining well for the Horizontal Spacing Unit? ☐


Is this well an infill well? ☐

If infill is yes please provide API if available, Operator Name and well number for Defining well for Horizontal Spacing Unit.

API #
30-015-46131

Operator Name: MATADOR PRODUCTION COMPANY	Property Name: JACK SLEEPER STATE COM 9 16 23S 28E	Well Number 201H
--	--	---------------------

KZ 06/29/2018

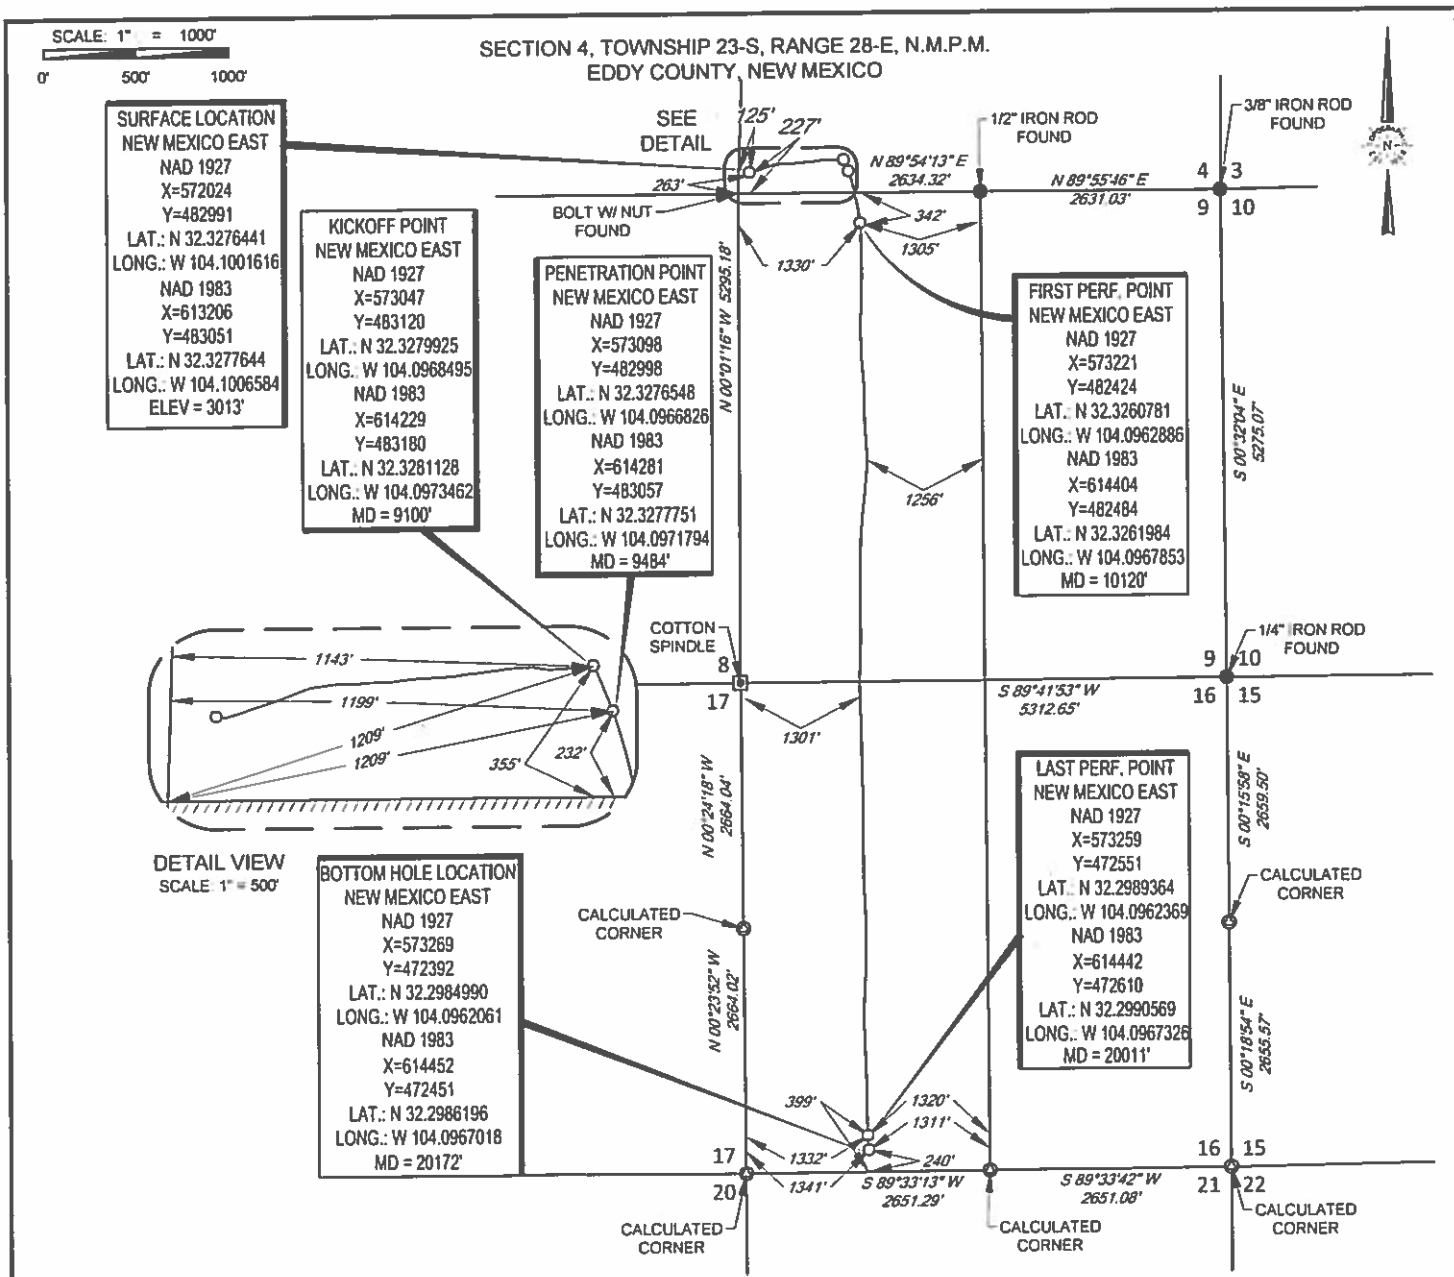

LEASE NAME & WELL NO.: JACK SLEEPER STATE COM 9 & 16-23S-28E 215H
SECTION 4 TWP 23-S RGE 28-E SURVEY N.M.P.M.
COUNTY EDDY STATE NM ELEVATION 3013'
DESCRIPTION 227' FSL & 125' FWL



TOPOGRAPHIC
LOYALTY INNOVATION LEGACY
1400 EVERMAN PARKWAY, Ste. 146 • FT. WORTH, TEXAS 76140
TELEPHONE: (817) 744-7512 • FAX (817) 744-7554
2803 NORTH BIG SPRING • MIDLAND, TEXAS 79705
TELEPHONE: (432) 682-1653 OR (800) 787-1653 • FAX (432) 682-1743
WWW.TOPOGRAPHIC.COM



Angel M. Baeza, P.S. No. 25116
JANUARY 29, 2020

JACK SLEEPER STATE COM 9 & 16-23S-28E 215H	REVISION:		NOTES: 1. ORIGINAL DOCUMENT SIZE: 8.5" X 11" 2. ALL BEARINGS, DISTANCES, AND COORDINATE VALUES CONTAINED HEREIN ARE GRID BASED UPON THE NEW MEXICO COORDINATE SYSTEM OF 1983, EAST ZONE, U.S. SURVEY FEET 3. THIS WELL LOCATION SHOWN HEREON HAS BEEN SURVEYED ON THE GROUND UNDER MY SUPERVISION AND PREPARED ACCORDING TO THE EVIDENCE FOUND AT THE TIME OF SURVEY, AND DATA PROVIDED BY MATADOR PRODUCTION COMPANY. THIS CERTIFICATION IS MADE AND LIMITED TO THOSE PERSONS OR ENTITIES SHOWN ON THE FACE OF THIS PLAT AND IS NON-TRANSFERABLE. THIS SURVEY IS CERTIFIED FOR THIS TRANSACTION ONLY.
DATE: 01/29/20			
FILE: AD JACK SLEEPER STATE COM 9 & 16-23S-28E 215H			
DRAWN BY: A.M.D.			
SHEET: 1 OF 1			