


WELL LOCATION AND ACREAGE DEDICATION AS-DRILLED PLAT

¹ API Number 30-015-46559	² Pool Code 13367	³ Pool Name COTTON DRAW BONE SPRING
⁴ Property Code 322245	Property Name PLATINUM MDP1 34_3 FEDERAL COM	⁶ Well Number 26H
⁷ OGRID No. 16696	⁸ Operator Name OXY USA INC.	⁹ Elevation 3443'

¹⁰ Surface Location

UL or lot no. A	Section 34	Township 23S	Range 31E	Lot Idn	Feet from the	North/South line NORTH	Feet from the	East/West line EAST	County EDDY
¹¹ Bottom Hole Location If Different From Surface									
UL or lot no. P	Section 3	Township 24S	Range 31E	Lot Idn	Feet from the	North/South line SOUTH	Feet from the	East/West line EAST	County EDDY
¹² Dedicated Acres 640.11	¹³ Joint or Infill	¹⁴ Consolidation Code		¹⁵ Order No.					

No allowable will be assigned to this completion until all interests have been consolidated or a non-standard unit has been approved by the division.

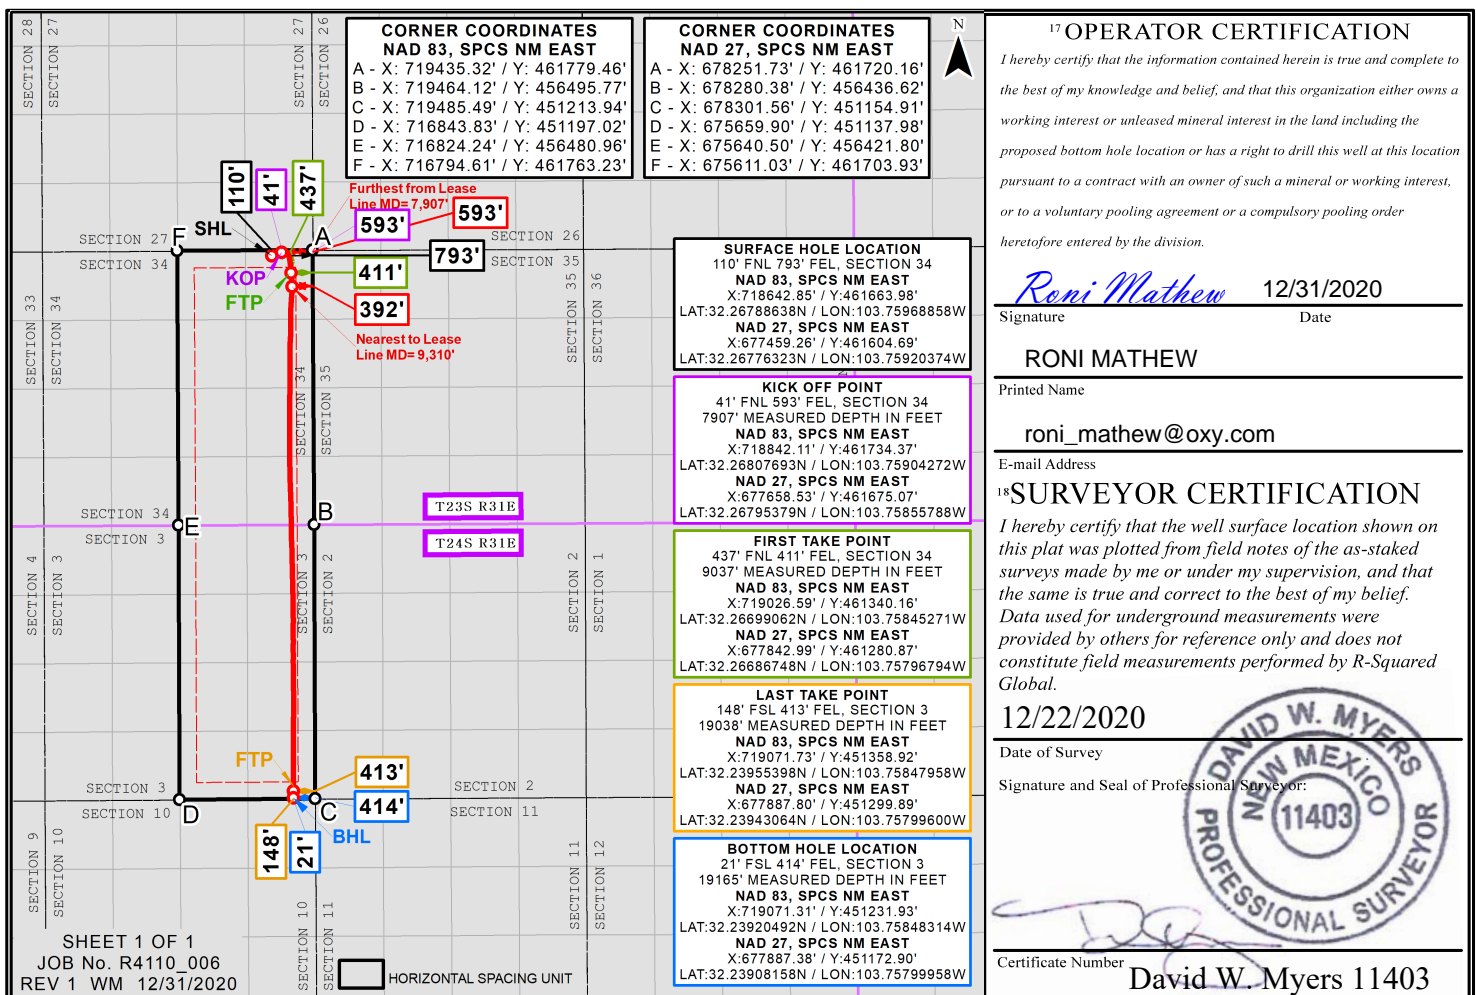

Distances/areas relative to NAD 83 Combined Scale Factor: 0.99978050953 Convergence Angle: 00°18'29.4310"