


30-015-39416

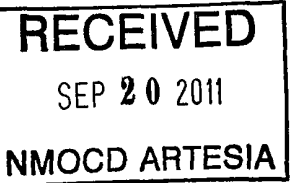

**SURFACE USE PLAN**  
Devon Energy Production Company, LP  
**Capella 14 Federal Com 1H**

Surface Location: 330' FNL & 940' FEL, Unit A, Sec 14 T19S R31E, Eddy, NM  
Bottom hole Location: 330' FSL & 940' FEL, Unit P, Sec 14 T19S R31E, Eddy, NM

**Surface Protection Specialist: Randy Rust**

**1. Existing Roads:**

- a. The well site and elevation plat for the proposed well are reflected on the well site layout; Form C-102. The well was staked by Basin Surveys.
- b. All roads into the location are depicted on the surveyor plats.
- c. Directions to Location: From paved CR #222 (Shugart) and paved CR #248 (Lusk Plant), go southeast on CR #248 1.0 miles, turn left on Caliche Road and go east 0.25 miles and continue east on two track caliche road 825' to a proposed road survey and follow flags north 407' to the southwest corner of proposed pad for this location.
- d. Routine grading and maintenance of existing roads will be conducted as necessary to maintain their condition as long as any operations continue on this lease.
- e. If existing road is shared with other operators, Devon will share in its cost to maintain the road as required by the BLM.

**2. New or Reconstructed Access Roads:**

- a. The well site layout, Form C-102 shows approximately 407' of new access road will be constructed as follows:
- b. The maximum width of the road will be 14'. It will be crowned and made of 6" of rolled and compacted caliche. Water will be deflected, as necessary, to avoid accumulation and prevent surface erosion.
- c. Surface material will be native caliche. This material will be obtained from a BLM approved pit nearest in proximity to the location. The average grade will be approximately 2%.
- d. No cattle guards, grates or fence cuts will be required. No turnouts are planned.

**3. Location of Existing Wells:**

1 Mile Radius Plat shows all existing and proposed wells within a one-mile radius of the proposed location. See attached plat.

**4. Location of Existing and/or Proposed Production Facilities:**

- a. In the event the well is found productive, the Capella 14 Federal Com 2H tank battery (would be utilized and the necessary production equipment will be installed at the well site.
- b. If necessary, the well will be operated by means of an electric prime mover. Electric power poles will be set along side of the access road.
- c. If the well is productive, rehabilitation plans are as follows:
  - i. A closed loop system will be utilized.
  - ii. The original topsoil from the well site will be returned to the location. The drill site will then be contoured as close as possible to the original state.

**5. Location and Types of Water Supply:**

This location will be drilled using a combination of water mud systems (outlined in the Drilling Program). The water will be obtained from commercial water stations in the area and hauled to location by transport truck using the existing and proposed roads shown in the C-102. On occasion, water will be obtained from a pre-existing water well, running a pump directly to the drill rig. In these cases where a poly pipeline is used to transport water for drilling purposes, proper authorizations will be secured. If a poly pipeline is used, the size, distance, and map showing route will be provided to the BLM via sundry notice.

**6. Construction Materials:**

The caliche utilized for the drilling pad and proposed access road will be from minerals that are located onsite or will be used onsite. If minerals are not available onsite, then an established mineral pit will be used to build the location and stem road.

**7. Methods of Handling Waste Material:**

- a. Drill cuttings will be disposed of in a closed loop system.
- b. All trash, junk and other waste material will be contained in trash cages or trash bins to prevent scattering. When the job is completed all contents will be removed and disposed of in an approved sanitary landfill.
- c. The supplier, including broken sacks, will pick up salts remaining after completion of well.
- d. A Porto-john will be provided for the rig crews. This equipment will be properly maintained during the drilling and completion operations and will be removed when all operations are complete.
- e. Remaining drilling fluids will be sent to a closed loop system. Water produced during completion will be put into a closed loop system. Oil and condensate produced will be put into a storage tank and sold.
- f. Disposal of fluids to be transported by the following companies:
  - i. American Production Service Inc, Odessa TX
  - ii. Gandy Corporation, Lovington NM
  - iii. I & W Inc, Loco Hill NM
  - iv. Jims Water Service of Co Inc, Denver CO

**8. Ancillary Facilities:** No campsite or other facilities will be constructed as a result of this well.

**9. Well Site Layout**

- a. The rig layout diagram shows the proposed well site layout with dimensions of the pad layout.
- b. This exhibit indicated proposed location of reserve and sump pits and living facilities.
- c. A closed loop system will be utilized.
- d. If a pit or closed loop system will be utilized, Devon will comply with the NMOCD requirements 19.15.17 and submit form C-144 CLEZ to the appropriate NMOCD District Office. An unapproved copy is provided within the APD.
- e. Topsoil Stockpiling:
  - i. Standard practice is topsoil will be pushed to the high side of location to prevent water from running across location to control erosion. If a cut out is done and there are two or three high sides, we will use those there.

**10. Plans for Surface Reclamation Include Both Final & Interim:**

- a. After concluding the drilling and/or completion operations, if the well is found non-commercial, the caliche will be removed from the pad and used for other drilling locations, repair existing roads, repair existing locations, etc. The road will be reclaimed as directed by the BLM. The original top soil will again be returned to the pad and contoured, as close as possible, to the original topography. We will use a closed loop system.
- b. The location and road will be rehabilitated as recommended by the BLM.
- c. If the well is deemed commercially productive, caliche from areas of the pad site not required for operations will be reclaimed. The original top soil will be returned to the area of the drill pad not necessary to operate the well. These unused areas of the drill pad will be contoured, as close as possible, to match the original topography.
- d. All disturbed areas not needed for active support of production operations will undergo interim reclamation. The portions of the cleared well site not needed for operational and safety purposes will be recontoured to a final or intermediate contour that blends with the surrounding topography as much as possible. Topsoil will be respread over areas not needed for all-weather operations.

**11. Surface Ownership**

- a. The surface is owned by the US Government and is administered by the Bureau of Land Management. The surface is multiple use with the primary uses of the region for the grazing of livestock and the production of oil and gas.
- b. The proposed road routes and the surface location will be restored as directed by the BLM.

**12. Other Information:**

- a. The area surrounding the well site is grassland. The topsoil is very sandy in nature. The vegetation is moderately sparse with native prairie grass, sagebush, yucca and miscellaneous weeds. No wildlife was observed but it is likely that deer, rabbits, coyotes, and rodents traverse the area.
- b. There is no permanent or live water in the general proximity of the location.
- c. There are no dwellings within 2 miles of location.
- d. A Cultural Resources Examination will be completed by Southern New Mexico Archaeological Services, Inc. and forwarded to the BLM office in Carlsbad, New Mexico.

**13. Bond Coverage:**

Bond Coverage is Nationwide; Bond # is CO-1104

**Operators Representative:**

The Devon Energy Production Company, L.P. representatives responsible for ensuring compliance of the surface use plan are listed below.

Steven Jones  
Operations Engineer Advisor

Don Mayberry  
Superintendent

Devon Energy Production Company, L.P.  
20 North Broadway, Suite 1500  
Oklahoma City, OK 73102-8260

Devon Energy Production Company, L.P.  
Post Office Box 250  
Artesia, NM 88211-0250

(405) 552-7994 (office)  
(405) 596-8041 (cell)

(505) 748-0164 (office)  
(505) 748-5235 (cell)

**Certification**

I hereby certify that I, or persons under my direct supervision, have inspected the proposed drill site and access road proposed herein; that I am familiar with the conditions that presently exist; that I have full knowledge of State and Federal laws applicable to this operation; that the statements made in this APD package are, to the best of my knowledge, true and correct; and that the work associated with the operations proposed herein will be performed in conformity with this APD package and the terms and conditions under which it is approved. I also certify that I, or Devon Energy Production Company, L.P. am responsible for the operations conducted under this application. These statements are subject to the provisions of 18 U.S.C. 1001 for the filing of false statements.

I hereby also certify that I, or Devon Energy Production Company, L.P. have made a good faith effort to provide the surface owner with a copy of the Surface Use Plan of Operations and any Conditions of Approval that are attached to the APD.

Executed this 15th day of July, 2011.

Printed Name: Stephanie A. Ysasaga

Signed Name: 

Position Title: Sr. Staff Engineering Technician

Address: 20 North Broadway, OKC OK 73102

Telephone: (405)-552-7802


Field Representative (if not above signatory): Don Mayberry (see above)

Address (if different from above):

Telephone (if different from above):

E-mail (optional):

SECTION 14, TOWNSHIP 19 SOUTH, RANGE 31 EAST, N.M.P.M.  
 EDDY COUNTY, STATE OF NEW MEXICO  
 LOCATION VERIFICATION MAP

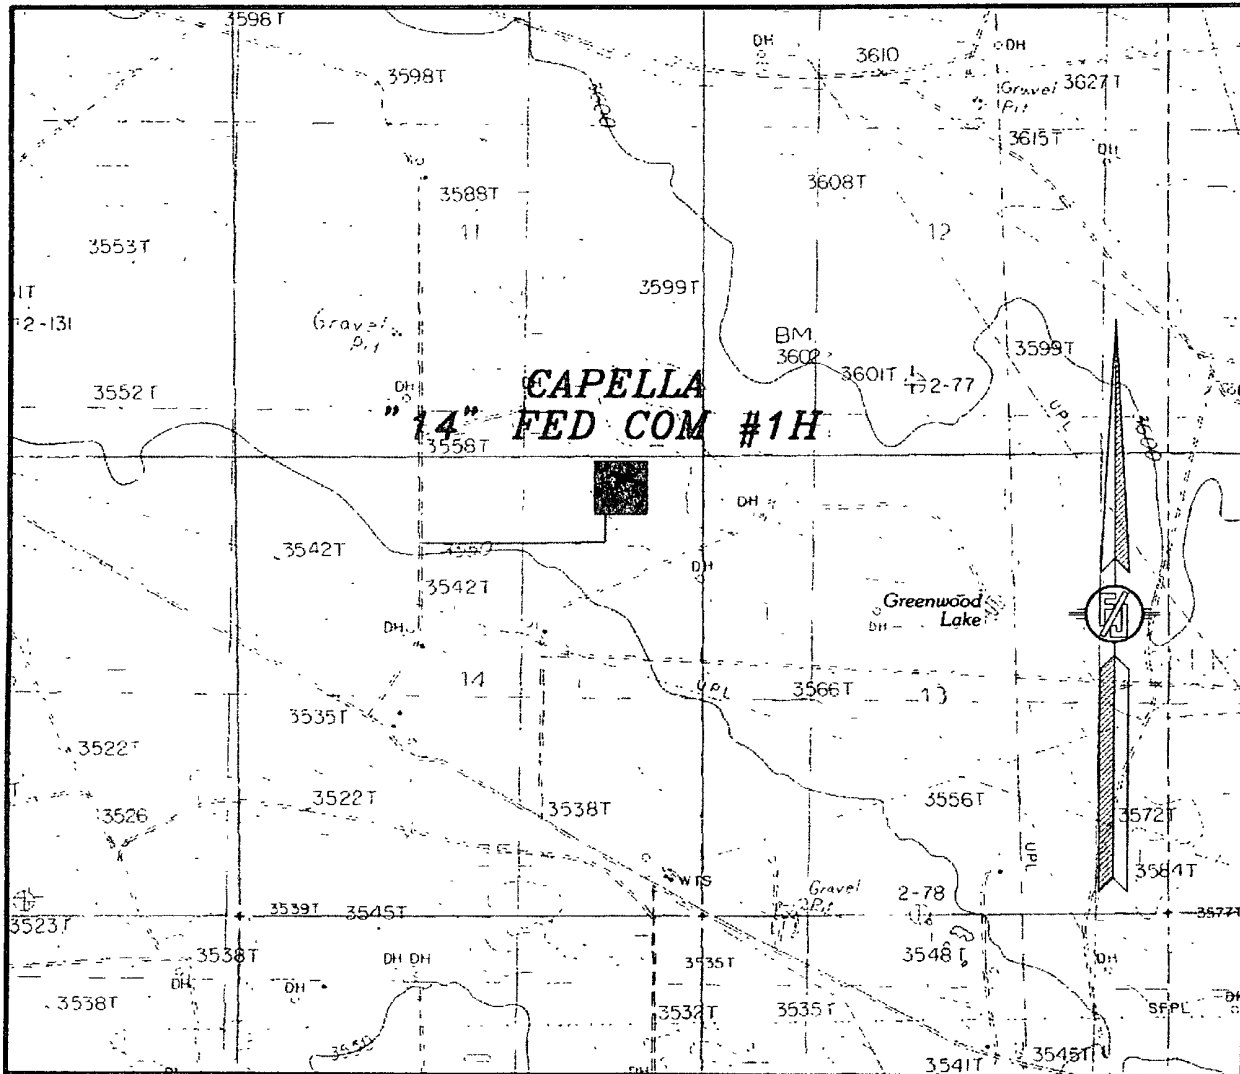

CONTOUR INTERVAL:  
 GREENWOOD LAKE

NOT TO SCALE


DEVON ENERGY  
**CAPELLA "14" FEDERAL COM #1H**  
 LOCATED 330 FT. FROM THE NORTH LINE  
 AND 940 FT. FROM THE EAST LINE OF  
 SECTION 14, TOWNSHIP 19 SOUTH,  
 RANGE 31 EAST, N.M.P.M.  
 EDDY COUNTY, STATE OF NEW MEXICO

JUNE 2, 2011

SURVEY NO. 483

MADRON SURVEYING, INC. 301 SOUTH CANAL CARLSBAD, NEW MEXICO  
 (575) 706-9672

SECTION 14, TOWNSHIP 19 SOUTH, RANGE 31 EAST, N.M.P.M.  
EDDY COUNTY, STATE OF NEW MEXICO  
VICINITY MAP

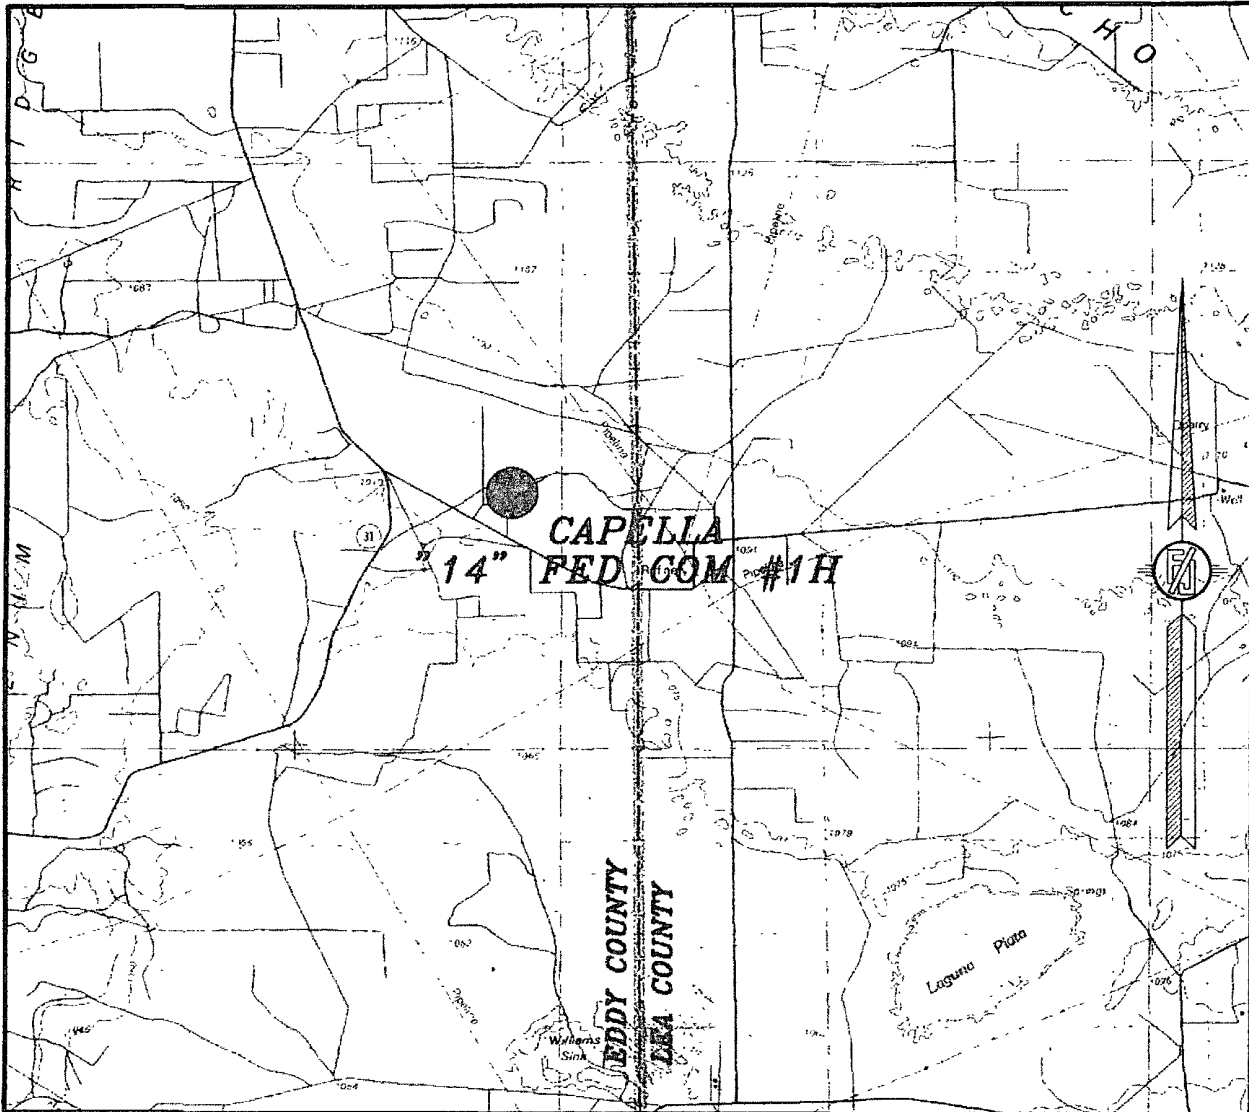

NOT TO SCALE


DEVON ENERGY  
CAPELLA "14" FEDERAL COM #1H  
LOCATED 330 FT. FROM THE NORTH LINE  
AND 940 FT. FROM THE EAST LINE OF  
SECTION 14, TOWNSHIP 19 SOUTH,  
RANGE 31 EAST, N.M.P.M.  
EDDY COUNTY, STATE OF NEW MEXICO

JUNE 2, 2011

SURVEY NO. 483

MADRON SURVEYING, INC. 301 SOUTH CANAL (505) 706-9672 CARLSBAD, NEW MEXICO

# 19S 31E

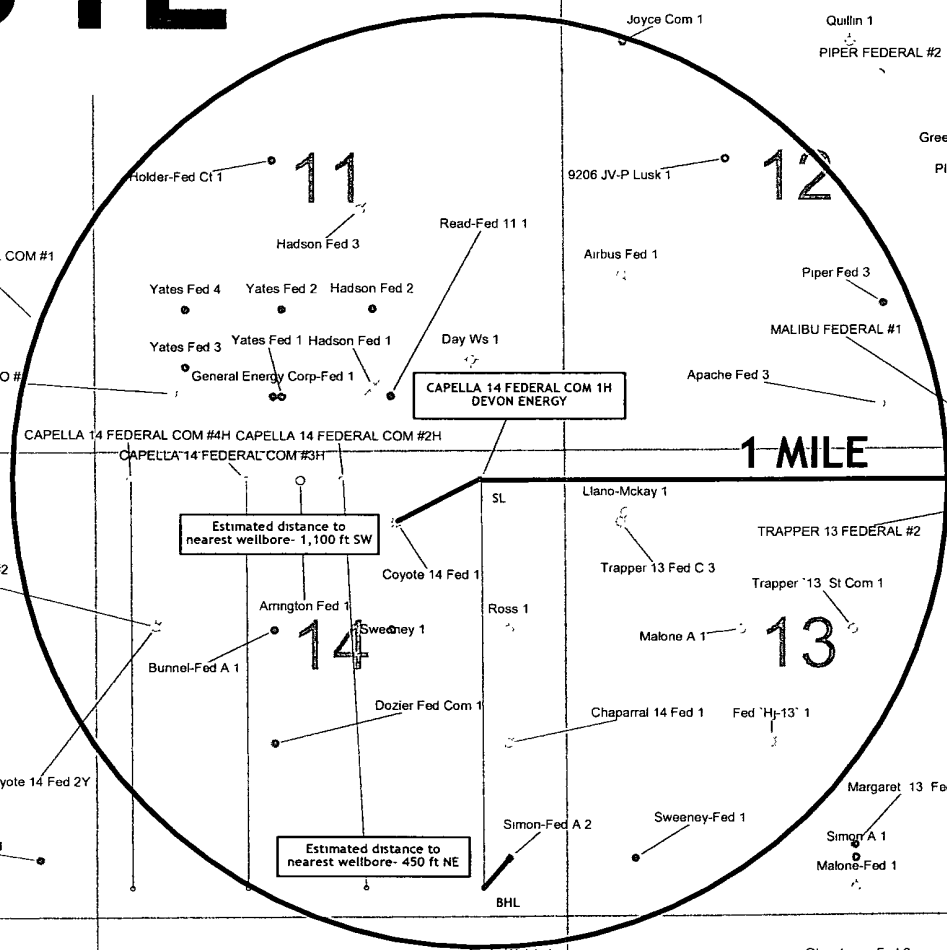


**devon** DEVON ENERGY

1 MILE RADIUS MAP  
Capella 14 Federal Com 1H


0 1,994  
FEET

**WELL SYMBOLS**

- Location Only
- Oil Well
- Gas Well
- Dry Hole
- Injection Well
- Junked
- Abandoned Well
- Temporarily Abandoned

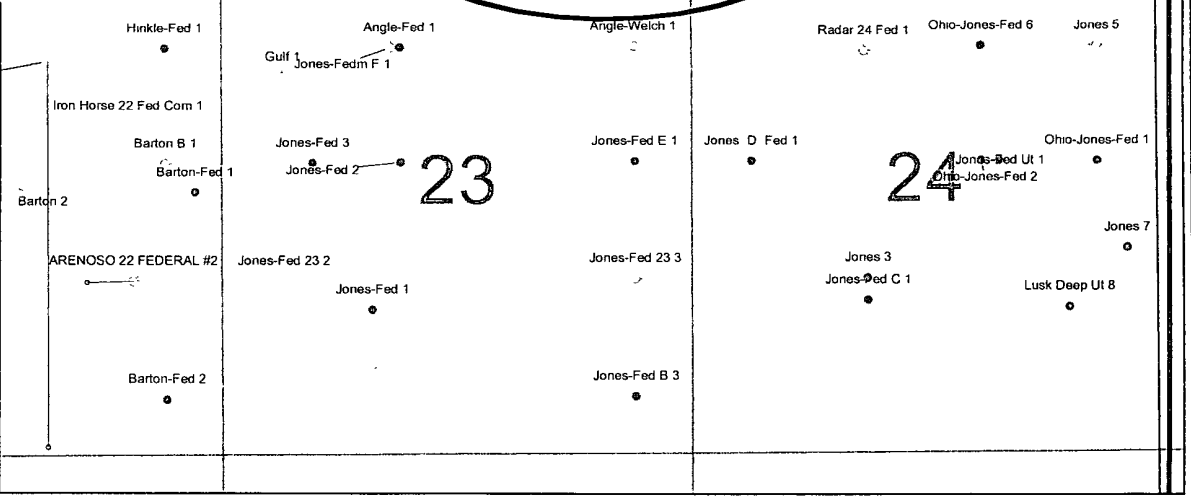

SECTION 14, TOWNSHIP 19 SOUTH, RANGE 31 EAST, N.M.P.M.  
EDDY COUNTY, STATE OF NEW MEXICO  
AERIAL PHOTO

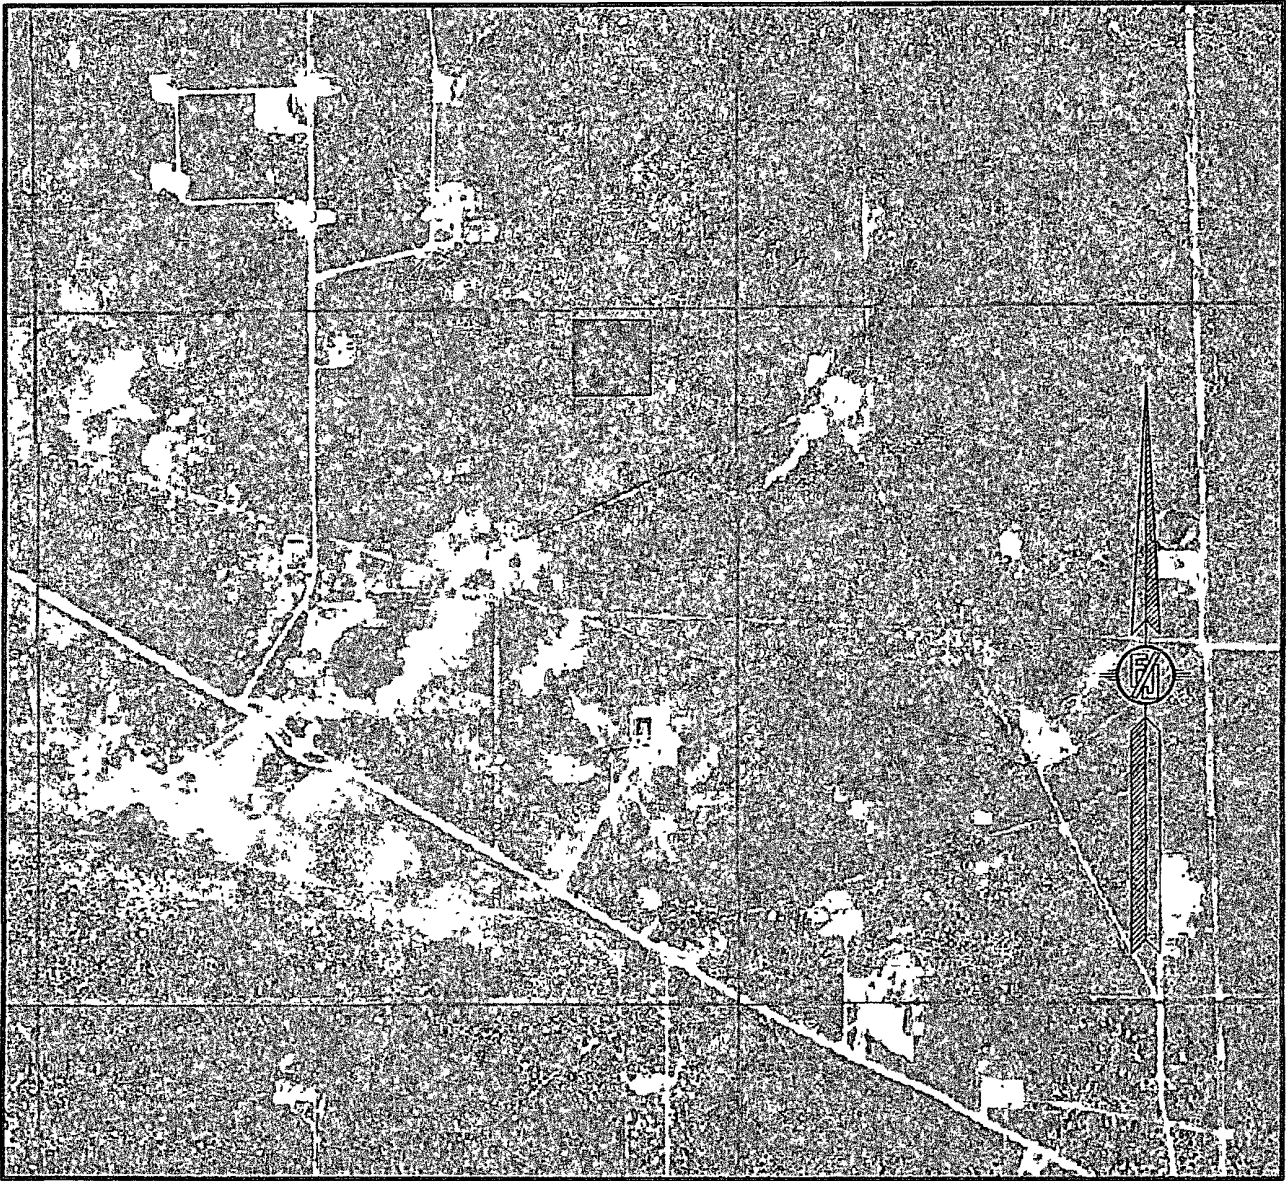

NOT TO SCALE  
AERIAL PHOTO:  
GOOGLE EARTH  
USDA-MARCH, 2008

DEVON ENERGY  
CAPELLA "14" FEDERAL COM #1H  
LOCATED 330 FT. FROM THE NORTH LINE  
AND 940 FT. FROM THE EAST LINE OF  
SECTION 14, TOWNSHIP 19 SOUTH,  
RANGE 31 EAST, N.M.P.M.  
EDDY COUNTY, STATE OF NEW MEXICO


JUNE 2, 2011

SURVEY NO. 483


MADRON SURVEYING, INC. 301 SOUTH CANAL CARLSBAD, NEW MEXICO  
(505) 700-9872



SECTION 14, TOWNSHIP 19 SOUTH, RANGE 31 EAST, N.M.P.M.  
 EDDY COUNTY, STATE OF NEW MEXICO

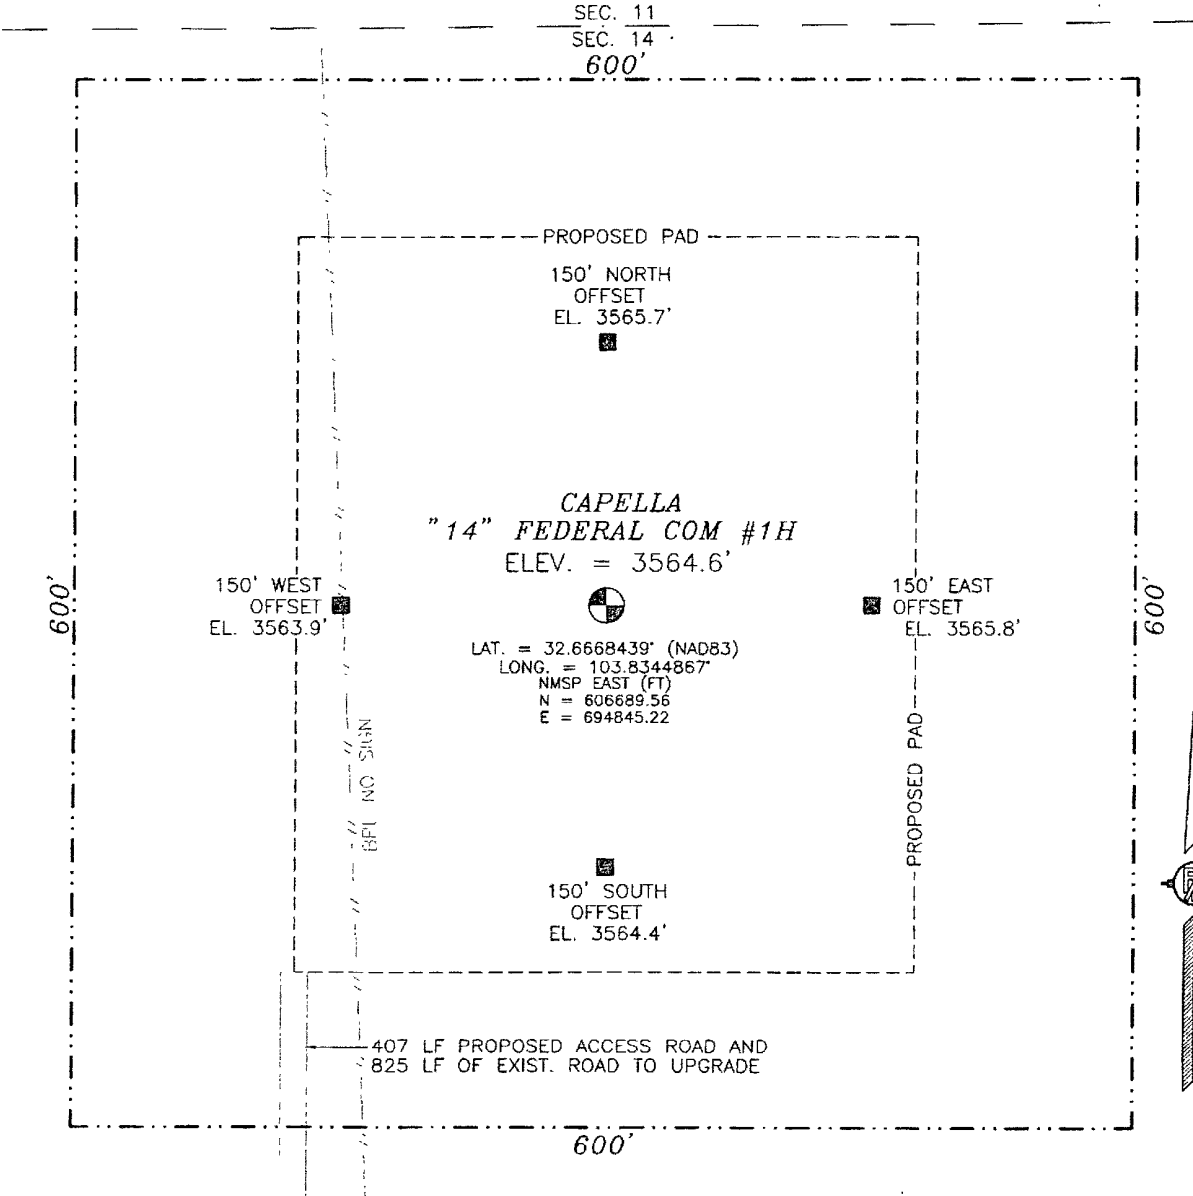

LAT. = 32.6668439' (NAD83)  
 LONG. = 103.8344867'  
 NMSP EAST (FT)  
 N = 606689.56  
 E = 694845.22

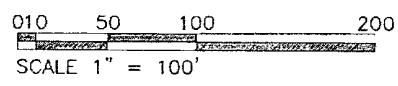

DIRECTIONS TO LOCATION.  
 FROM PAVED CR #222 (SHUGART) AND PAVED CR #248 (LUSK PLANT).  
 GO SOUTHEAST ON CR #248 1.0 MILES, TURN LEFT ON CALICHE LEASE  
 ROAD AND GO NORTH 0.4 MILES, TURN RIGHT ON CALICHE ROAD AND  
 GO EAST 0.25 MILES AND CONTINUE EAST ON TWO TRACK CALICHE ROAD  
 825' TO A PROPOSED ROAD SURVEY AND FOLLOW FLAGS NORTH 407' TO  
 THE SOUTHWEST CORNER OF PROPOSED PAD FOR THIS LOCATION.

DEVON ENERGY  
**CAPELLA "14" FEDERAL COM #1H**  
 LOCATED 330 FT. FROM THE NORTH LINE  
 AND 940 FT. FROM THE EAST LINE OF  
 SECTION 14, TOWNSHIP 19 SOUTH,  
 RANGE 31 EAST, N.M.P.M.  
 EDDY COUNTY, STATE OF NEW MEXICO

SURVEY NO. 483

JUNE 2, 2011

MADRON SURVEYING, INC. CARLSBAD, NEW MEXICO

361 SCLT- 044-  
 (57%) 706-9972

SECTION LAND PLAT


County of Eddy State of New Mexico

Section 14 Township 19 S Range 31 E

CAPELLA 14 FEDERAL COM 1 H

SHL: 330' FNL, 940' FEL


BHL: 330' FSL, 940' FEL

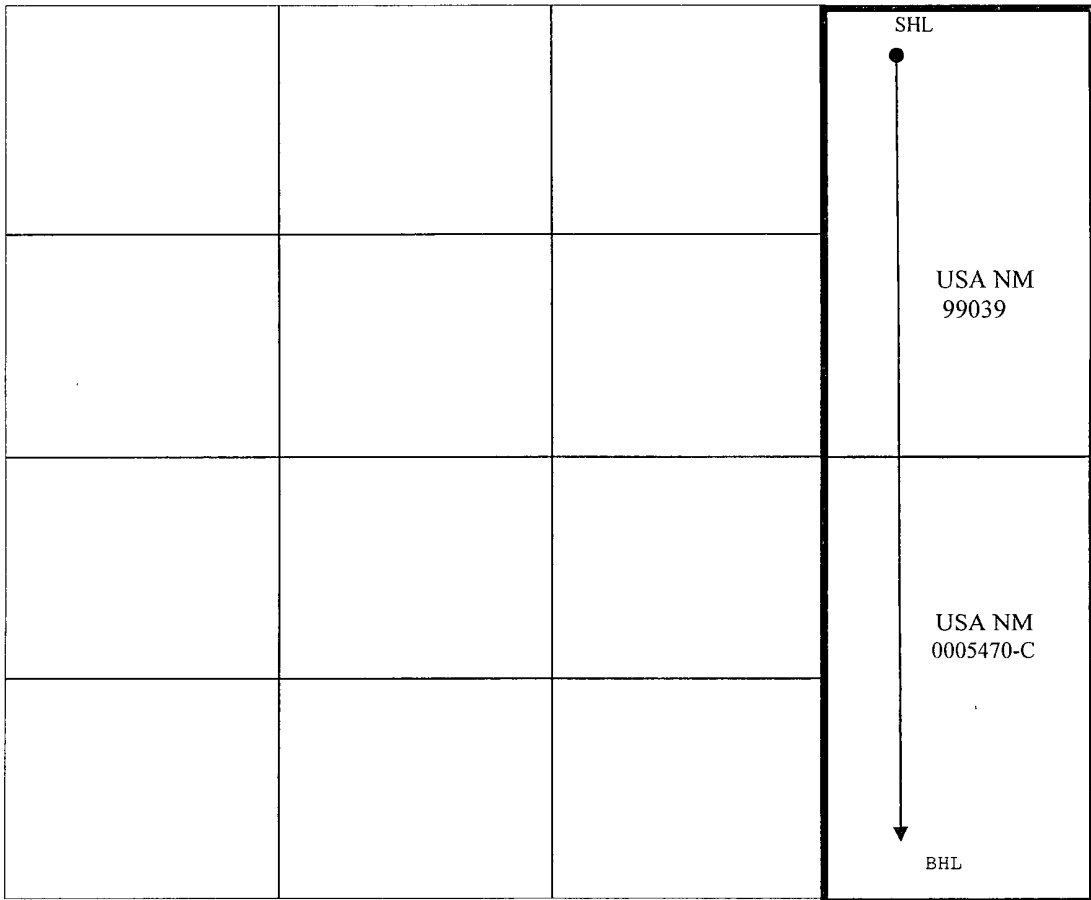

RECAPITULATION

	No. of Acres	Percentage of Interest
<u>Tract No.</u>	<u>Committed</u>	<u>In Communitized Area</u>
1		
2		
3		
Total		100.000000%


# H&P Flex Rig Location Layout

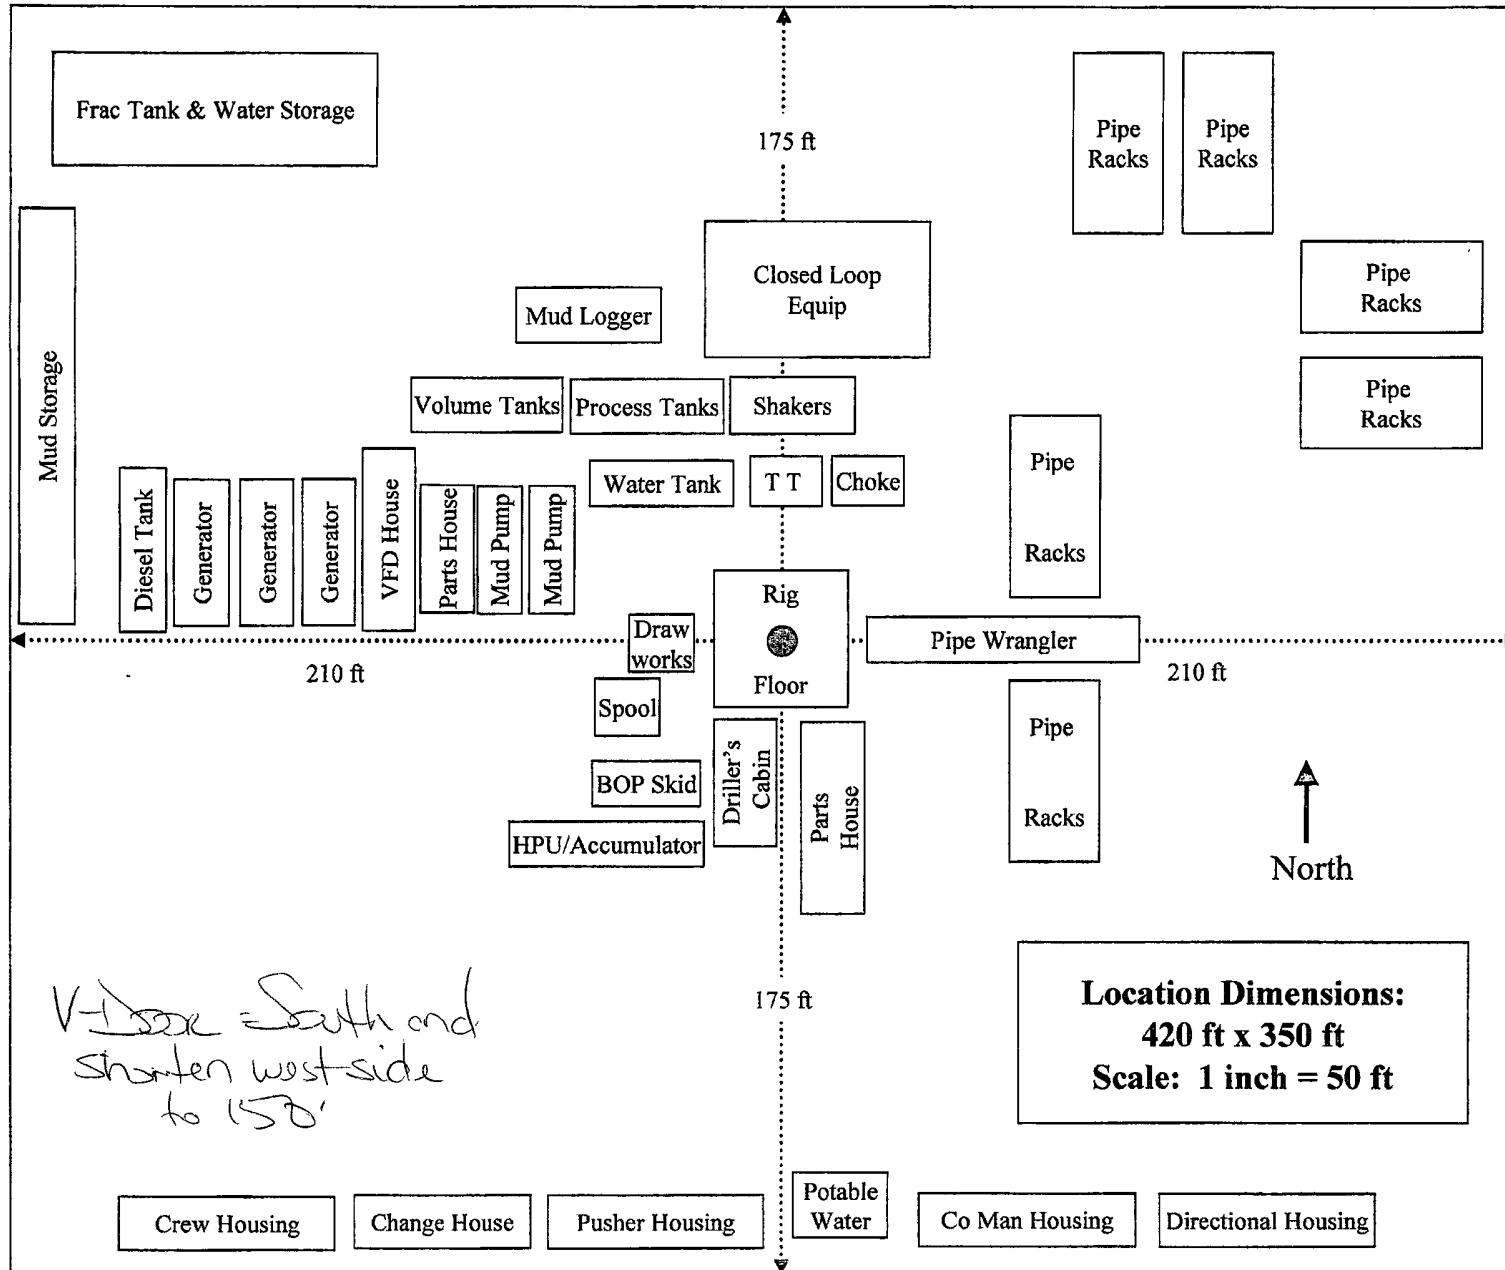



### Proposed Interim Site Reclamation

Devon Energy Production Co.  
Capella 14 Fed Com 1H  
330' FNL & 940' FEL  
Sec. 14-T19S-R31E  
Eddy County, NM

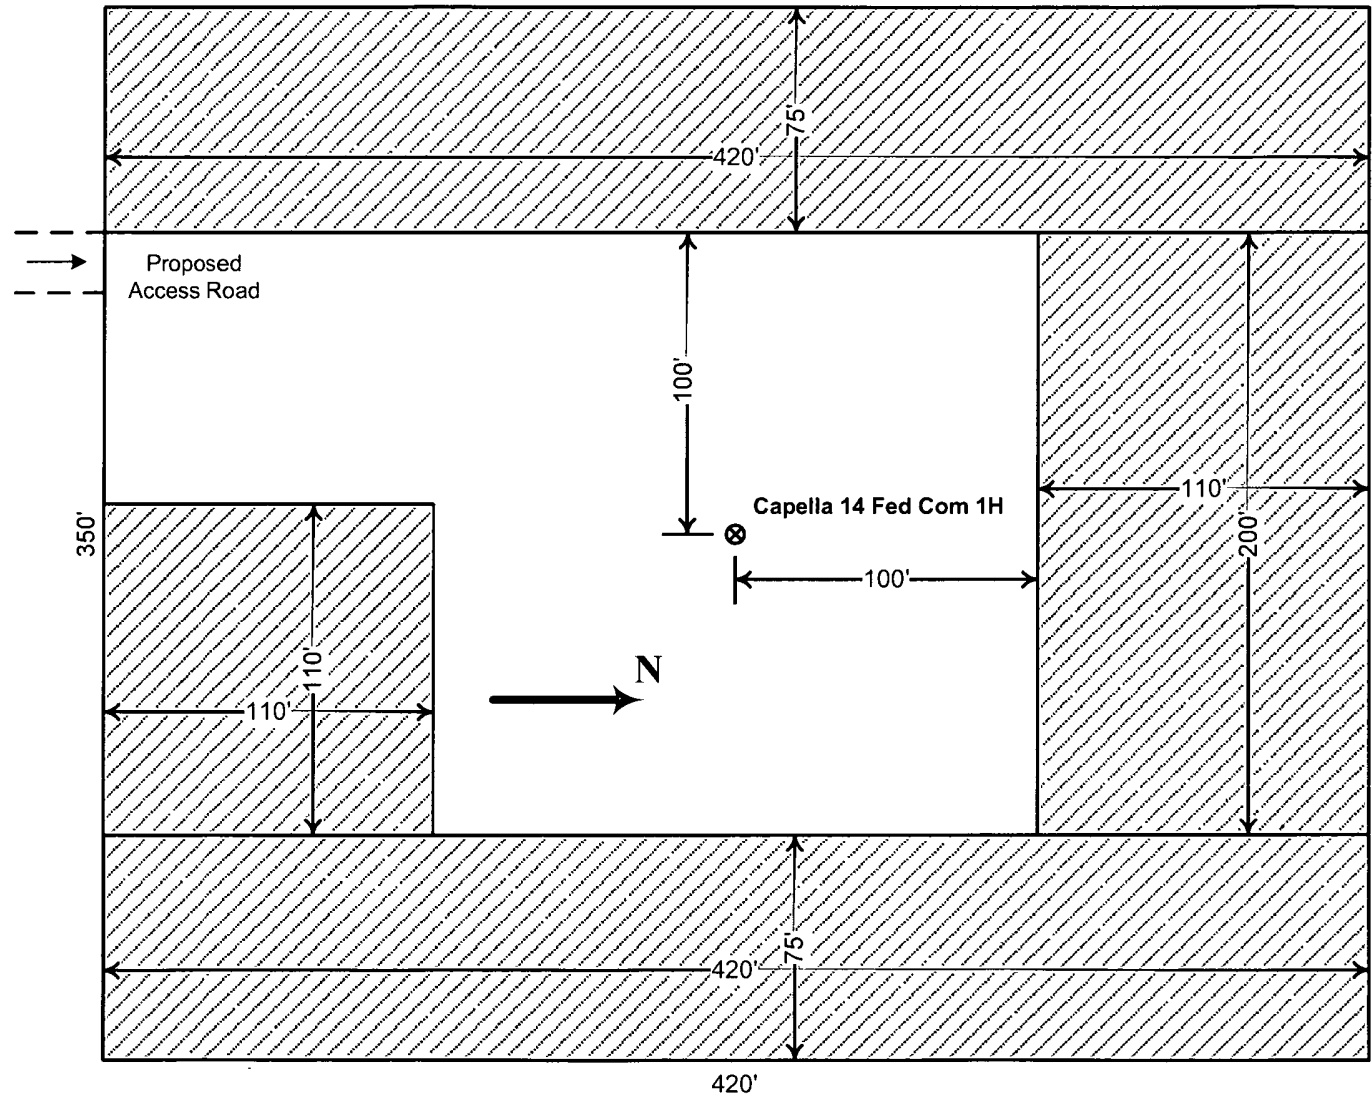

Scale: 1in = 60ft.