


Well Name: Hoss BHK St #1 - Current Schematic
Updated by: J. Bryand

Date Updated: 5/13/2013

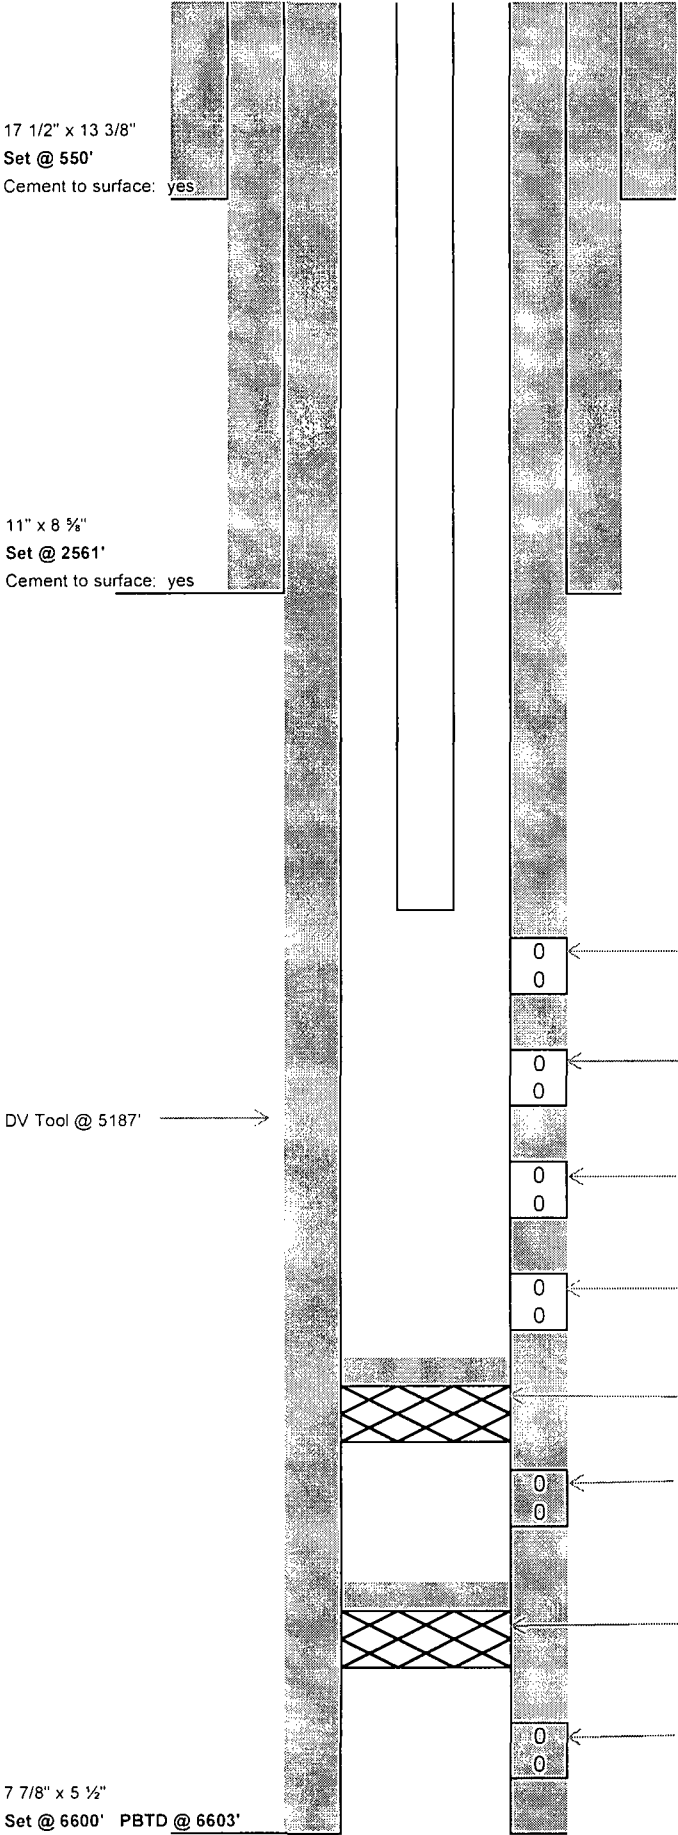

Tubing Detail:

1	2 7/8" L80 MJ w/BP	32.48'
1	2 7/8" N80 Perforated Sub	4.22'
1	2 7/8" SN	1.10'
43	2 7/8" 6.5# L80 tbg	1362.08'
1	2 7/8" x 5 1/2" TAC w/35k shear	2.75'
100	2 7/8" 6.5# L80 tbg	3173.00'
Total Tbg		4575.63'
KB Correction		18.00'
Tbg Set @		4593.63'

Rod Detail:

1	2 1/2" x 1 1/2" x 24' RHBC Pump (M-675) w/8' GA	24'
1	Guided Handling Sub	4'
24	1" Grade D Rods	600'
139	3/4" Grade D Rods	3475'
16	7/8" Grade D Rods	400'
3	7/8" Grade D Pony Rods (8', 6', & 6')	20'
1	1 1/2" x 26' PR w/1 3/4" x 16' PRL	26'
Total Rods		4549'

