

DISTRICT I
1625 N. French Dr., Hobbs, NM 88240
Phone (575) 393-6161 Fax: (575) 393-0720

DISTRICT II
811 S. First St., Artesia, NM 88210
Phone (575) 748-1283 Fax: (575) 748-9720

DISTRICT III
1000 Rio Brazos Rd., Aztec, NM 87410
Phone (505) 334-6178 Fax: (505) 334-6170

DISTRICT IV
1220 S. St. Francis Dr., Santa Fe, NM 87505
Phone (505) 476-3460 Fax: (505) 476-3462

State of New Mexico
Energy, Minerals and Natural Resources Department

OIL CONSERVATION DIVISION

1220 South St. Francis Dr.
Santa Fe, New Mexico 87505

RECEIVED

OCT 29 2013

Submit one copy to appropriate
District Office

Form C-102

Revised August 1, 2011

☐ AMENDED REPORT

WELL LOCATION AND ACREAGE DEDICATION PLAT

API Number 30-015-41681	Pool Code 96830	Pool Name Artesia; Glorieta - Yeso
Property Code 309175	Property Name WASHINGTON 33 STATE	Well Number 68
OGRID No. 873	Operator Name APACHE CORP	Elevation 3682'

Surface Location

UL or lot No.	Section	Township	Range	Lot Idn	Feet from the	North/South line	Feet from the	East/West line	County
C	33	17 S	28 E		170	NORTH	2310	WEST	EDDY

Bottom Hole Location If Different From Surface

UL or lot No.	Section	Township	Range	Lot Idn	Feet from the	North/South line	Feet from the	East/West line	County
C	33	17 S	28 E		350	NORTH	2290	WEST	EDDY

Dedicated Acres 40	Joint or Infill	Consolidation Code	Order No.
------------------------------	-----------------	--------------------	-----------

NO ALLOWABLE WILL BE ASSIGNED TO THIS COMPLETION UNTIL ALL INTERESTS HAVE BEEN CONSOLIDATED
OR A NON-STANDARD UNIT HAS BEEN APPROVED BY THE DIVISION

N: 654104.0 E: 585547.3 (NAD-83) SURFACE LOCATION Lat - N 32°47'51.95" Long - W 104°10'54.97" NMSPCE- N 653992.6 E 587858.2 (NAD-83) Lat - N 32°47'51.54" Long - W 104°10'53.12" NMSPCE- N 653929.6 E 546679.1 (NAD-27) N: 651507.1 E: 585577.8 (NAD-83)	N: 654169.7 E: 588139.4 (NAD-83) PROPOSED BOTTOM HOLE LOCATION Lat - N 32°47'50.17" Long - W 104°10'55.17" NMSPCE- N 653811.9 E 587840.8 (NAD-83) Lat - N 32°47'49.75" Long - W 104°10'53.33" NMSPCE- N 653748.9 E 546661.7 (NAD-27)	N: 654234.8 E: 590741.8 (NAD-83) N: 651625.1 E: 590777.5 (NAD-83) N: 648962.4 E: 588212.7 (NAD-83) N: 649014.4 E: 590814.2 (NAD-83)
---	---	---

OPERATOR CERTIFICATION

I hereby certify that the information contained herein is true and complete to the best of my knowledge and belief, and that this organization either owns a working interest or unEDDysed mineral interest in the land including the proposed bottom hole location or has a right to drill this well at this location pursuant to a contract with an owner of such a mineral or working interest, or to a voluntary pooling agreement or a compulsory pooling order heretofore entered by the division.

Michelle Cooper 10-28-13
Signature Date

Michelle Cooper
Printed Name

michelle.cooper@apachecorp.com
Email Address

SURVEYOR CERTIFICATION

I hereby certify that the well location shown on this plat was plotted from field notes of actual surveys made by me or under my supervision, and that the same is true and correct to the best of my belief.

AUGUST 30, 2013
Date Surveyed

[Signature]
Signature


Professional Surveyor

7977

Certificate No. *[Signature]* L. Jones 7977

BASIN SURVEYS 29269

SECTION 33, TOWNSHIP 17 SOUTH, RANGE 28 EAST, N.M.P.M.,
EDDY COUNTY, NEW MEXICO.

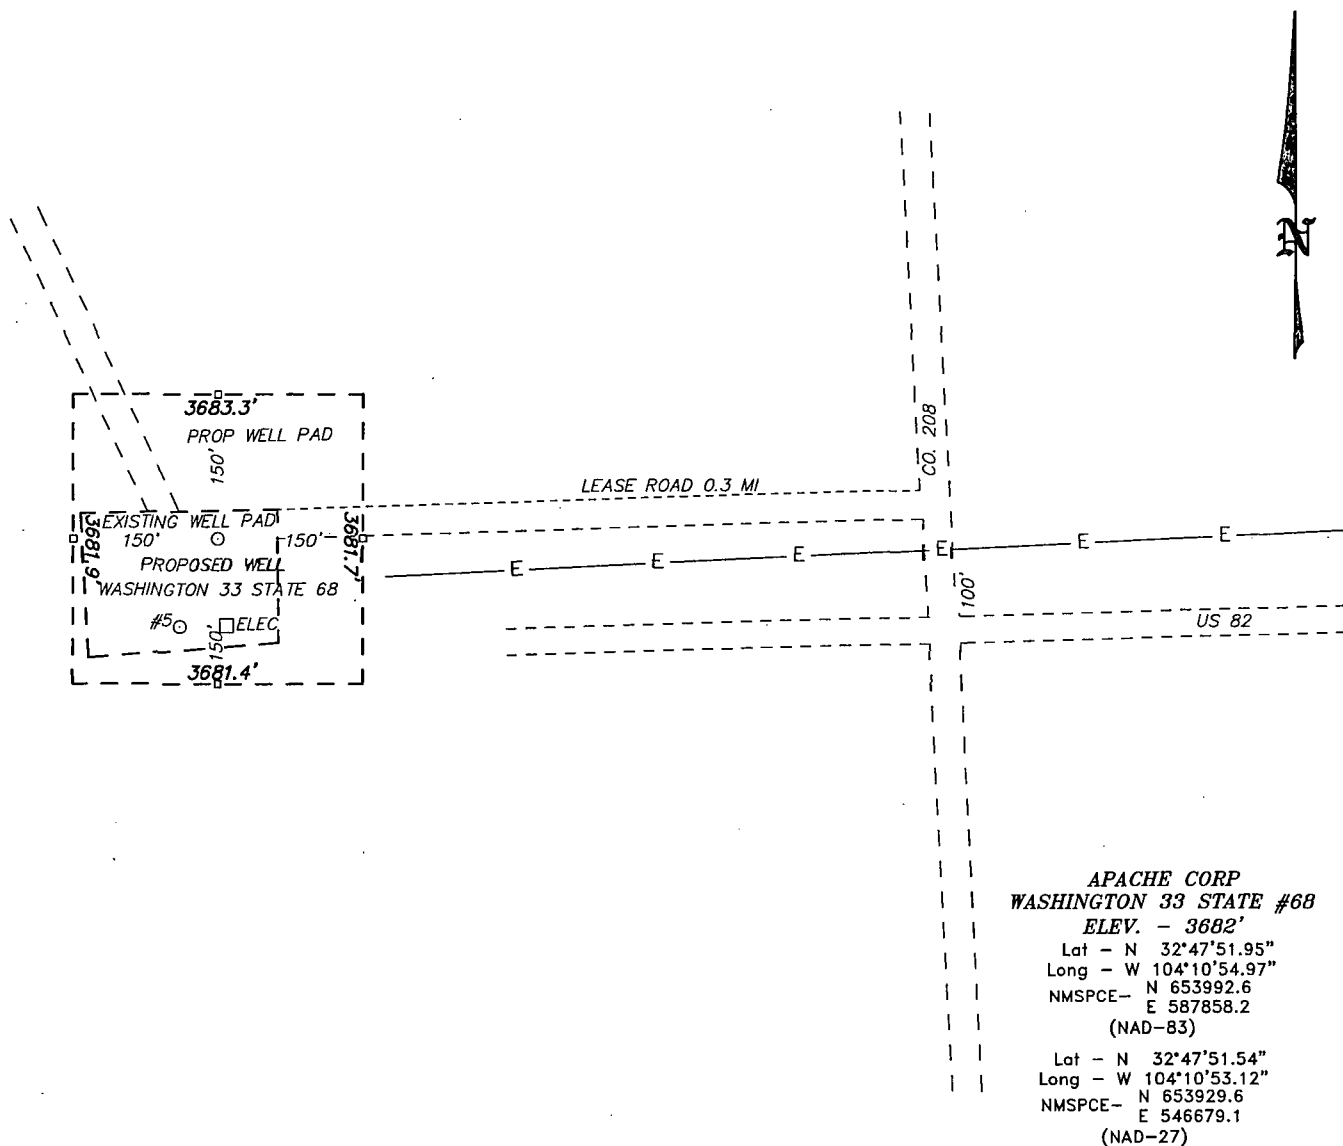

LOCO HILLS, NM IS ±12 MILES TO THE NORTHEAST OF LOCATION.

200 0 200 400 FEET
SCALE: 1" = 200'

Directions to Location:

FROM LOCO HILLS GO WEST ON US HWY 82 FOR 11.8 MILES AND TURN RIGHT ON CO RD 208 FOR 100 FEET AND TURN LEFT ONTO LEASE ROAD FOR 0.3 MILES TO LOCATION.

BASIN SURVEYS P.O. BOX 1786 - HOBBS, NEW MEXICO

W.O. Number: 29269 Drawn By: K. NORRIS

Date: 09-05-2013 Disk: KAN 29269



APACHE CORP

REF: WASHINGTON 33 STATE #68 / WELL PAD TOPO

THE WASHINGTON 33 STATE #68 LOCATED 170' FROM
THE NORTH LINE AND 2310' FROM THE WEST LINE OF
SECTION 33, TOWNSHIP 17 SOUTH, RANGE 28 EAST,
N.M.P.M., EDDY COUNTY, NEW MEXICO.

Survey Date: 08-30-2013 Sheet 1 of 1 Sheets

SECTION 33, TOWNSHIP 17 SOUTH, RANGE 28 EAST, N.M.P.M.,
EDDY COUNTY, NEW MEXICO.

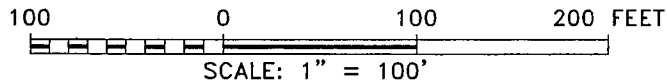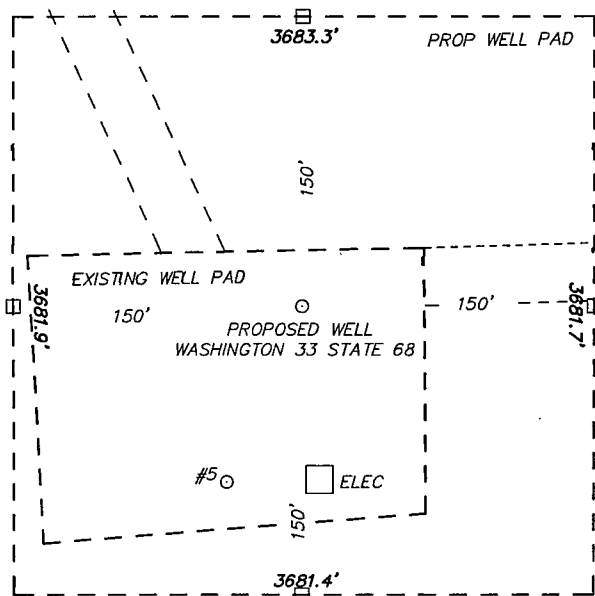

APACHE CORP

REF: WASHINGTON 33 STATE #68 / WELL PAD TOPO


THE WASHINGTON 33 STATE #68 LOCATED 170' FROM
THE NORTH LINE AND 2310' FROM THE WEST LINE OF
SECTION 33, TOWNSHIP 17 SOUTH, RANGE 28 EAST,
N.M.P.M., EDDY COUNTY, NEW MEXICO.

BASIN SURVEYS P.O. BOX 1786 - HOBBS, NEW MEXICO

W.O. Number: 29269 Drawn By: K. NORRIS

Date: 09-05-2013 Disk: KAN 29269

Survey Date: 08-30-2013 Sheet 1 of 1 Sheets

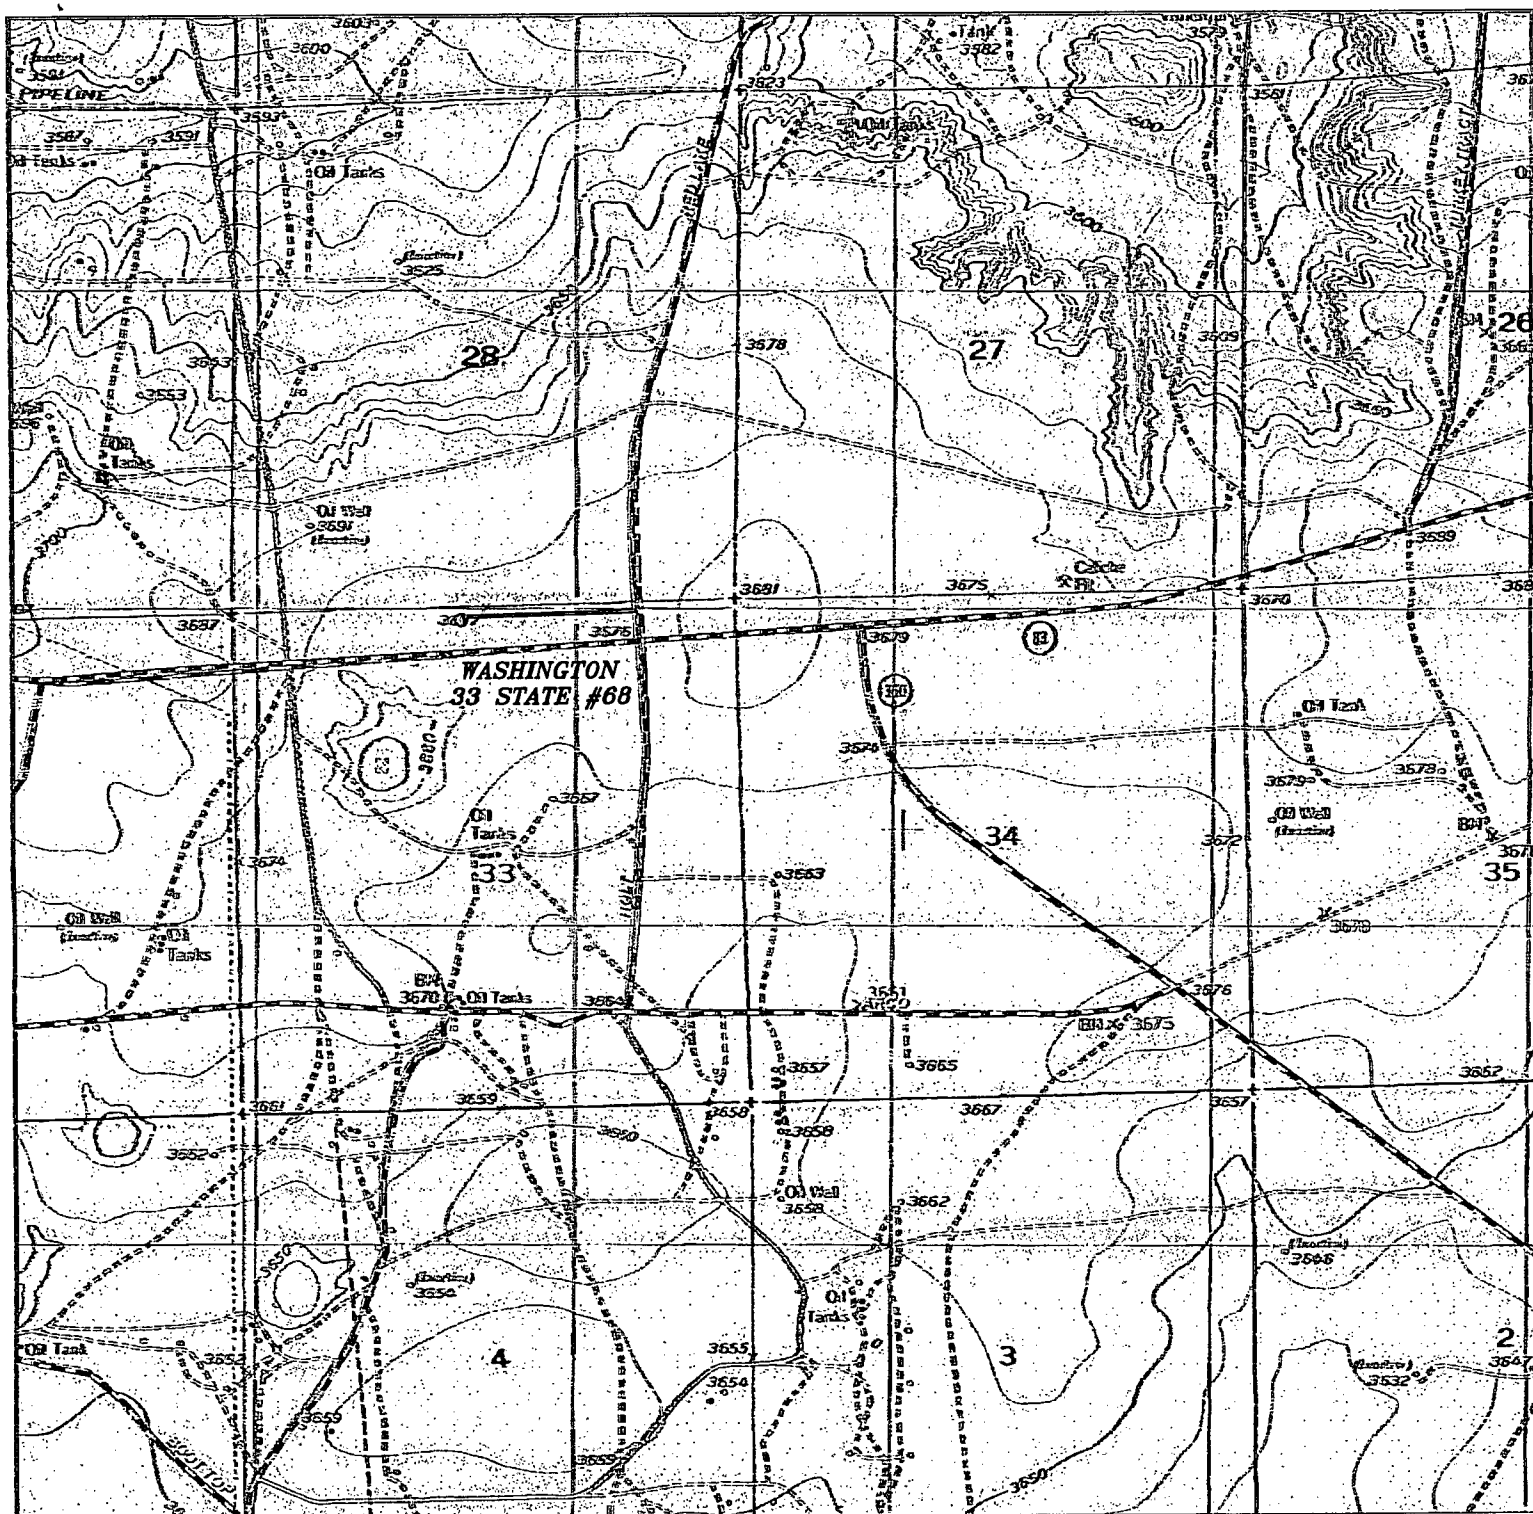

WASHINGTON 33 STATE #68
 Located 170' FNL and 2310' FWL
 Section 33, Township 17 South, Range 28 East,
 N.M.P.M., EDDY County, New Mexico.



P.O. Box 1786
 1120 N. West County Rd.
 Hobbs, New Mexico 88241
 (575) 393-7316 - Office
 (575) 392-2206 - Fax
 basinsurveys.com

W.O. Number: KAN 29269


Survey Date: 08-30-2013

Scale: 1" = 2000'

Date: 09-05-2013




APACHE CORP

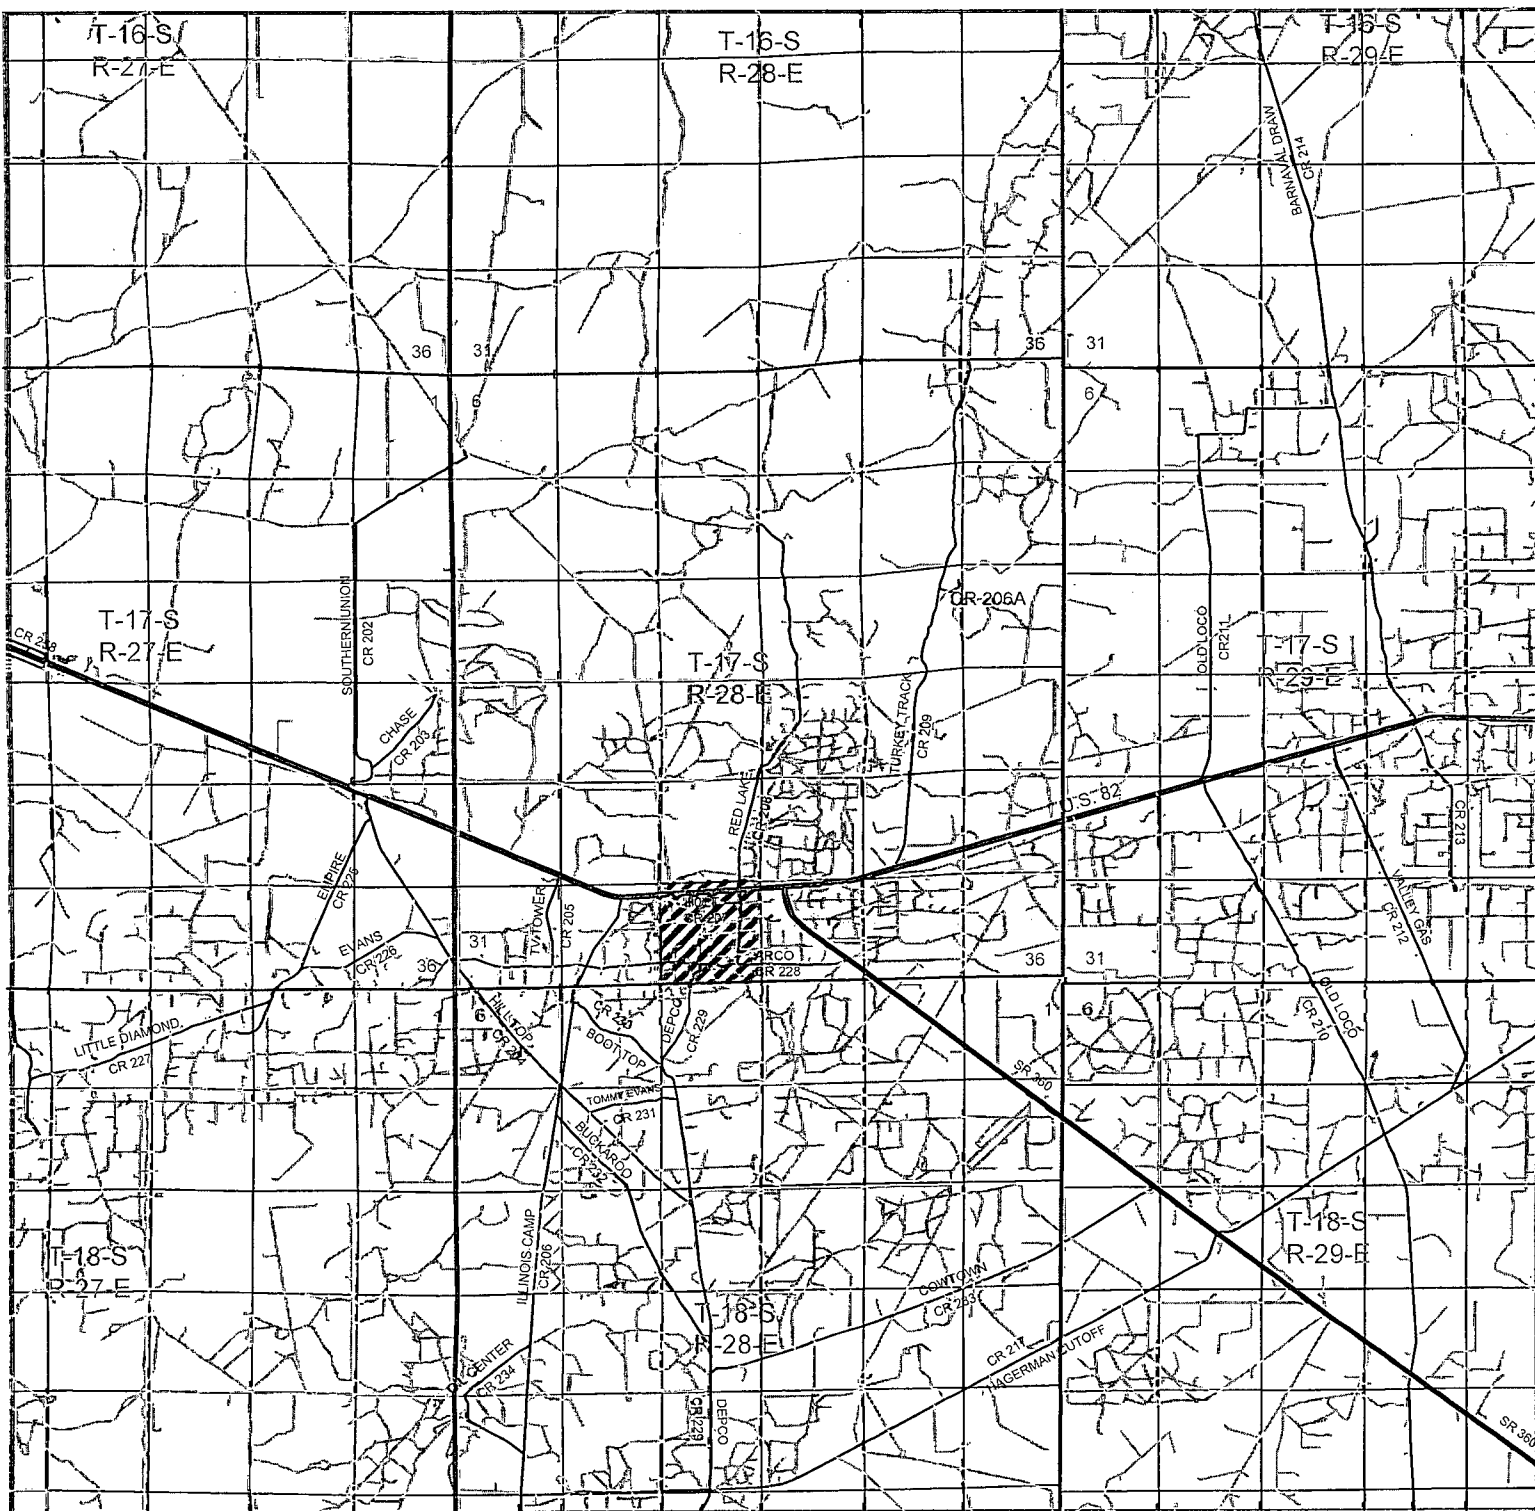

WASHINGTON 33 STATE #68

Located 170' FNL and 2310' FWL

Section 33, Township 17 South, Range 28 East,
N.M.P.M., EDDY County, New Mexico.

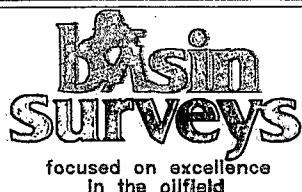

P.O. Box 1786
1120 N. West County Rd.
Hobbs, New Mexico 88241
(575) 393-7316 - Office
(575) 392-2206 - Fax
basinsurveys.com


W.O. Number: KAN 29269

Survey Date: 08-30-2013

Scale: 1" = 2 Miles

Date: 09-05-2013

APACHE CORP

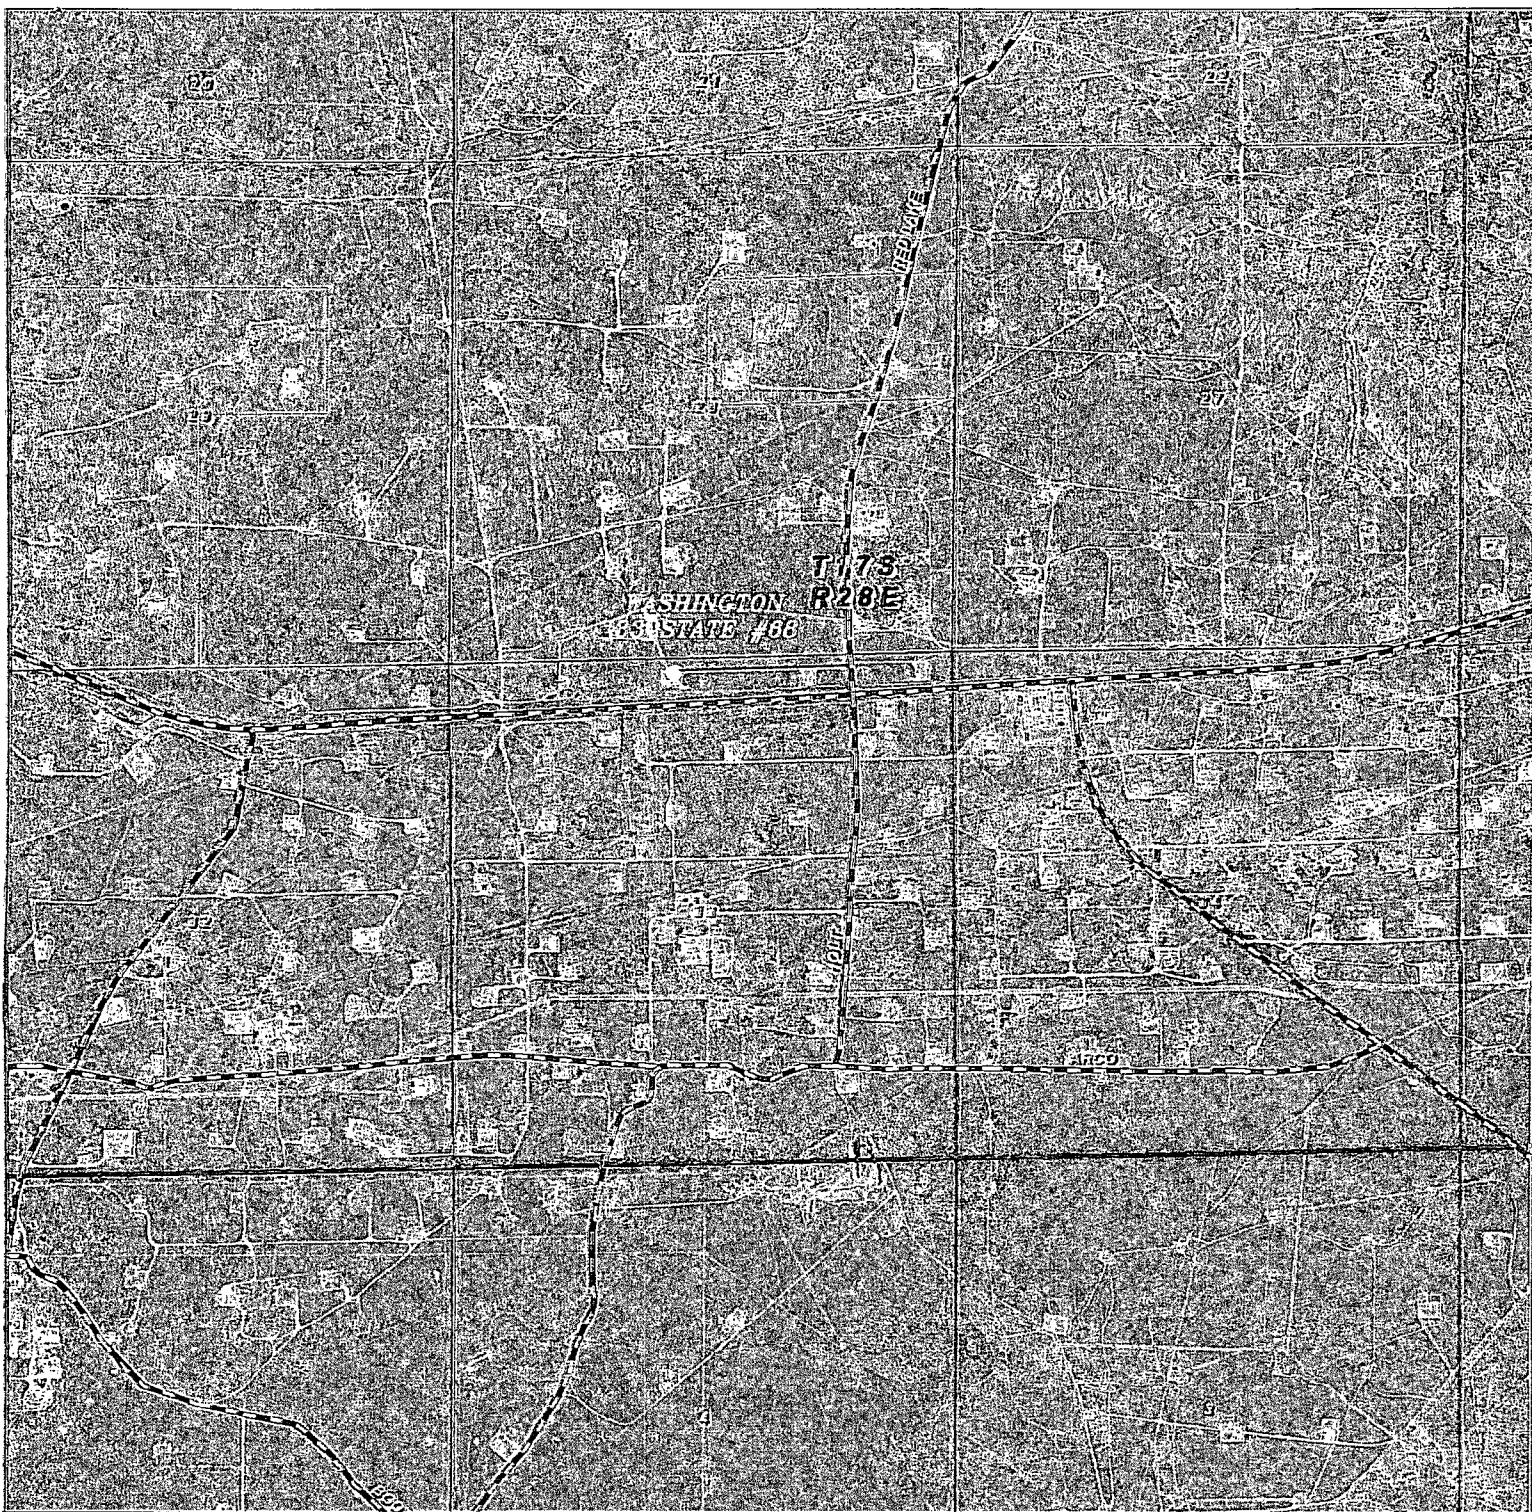

WASHINGTON 33 STATE #68

Located 170' FNL and 2310' FWL

Section 33, Township 17 South, Range 28 East,
N.M.P.M., EDDY County, New Mexico.

basin
surveys
focused on excellence
in the oilfield

P.O. Box 1786
1120 N. West County Rd.
Hobbs, New Mexico 88241
(575) 393-7316 - Office
(575) 392-2206 - Fax
basinsurveys.com

W.O. Number: KAN 29269

Scale: 1" = 2000'

YELLOW TINT - USA LAND
BLUE TINT - STATE LAND
NATURAL COLOR - FEE LAND



APACHE CORP