


**LRE Operating LLC,  
Staley State #14  
San Andres Recompletion  
AFE # R14027**

**Staley State #14  
Sec 30-17S-28E(SW of H)  
2310' FNL, 990' FEL  
Elevation – 3,588'  
API #: 30-015-37674  
Eddy County, NM**

GEOLOGY	
Zone	Top
Queen	1,053'
Grayburg	1,476'
San Andres	1,788'
Glorieta	3,180'
Yeso	3,299'
Tubb	4,708'

SURVEYS	
Degrees	Depth
1/2°	416'
1/4°	1,032'
1/4°	1,512'
1/2°	2,017'
3/4°	2,517'
3/4°	3,022'
1°	3,022'
1-1/4°	3,526'
1-3/4°	4,025'
1-1/2°	4,505'

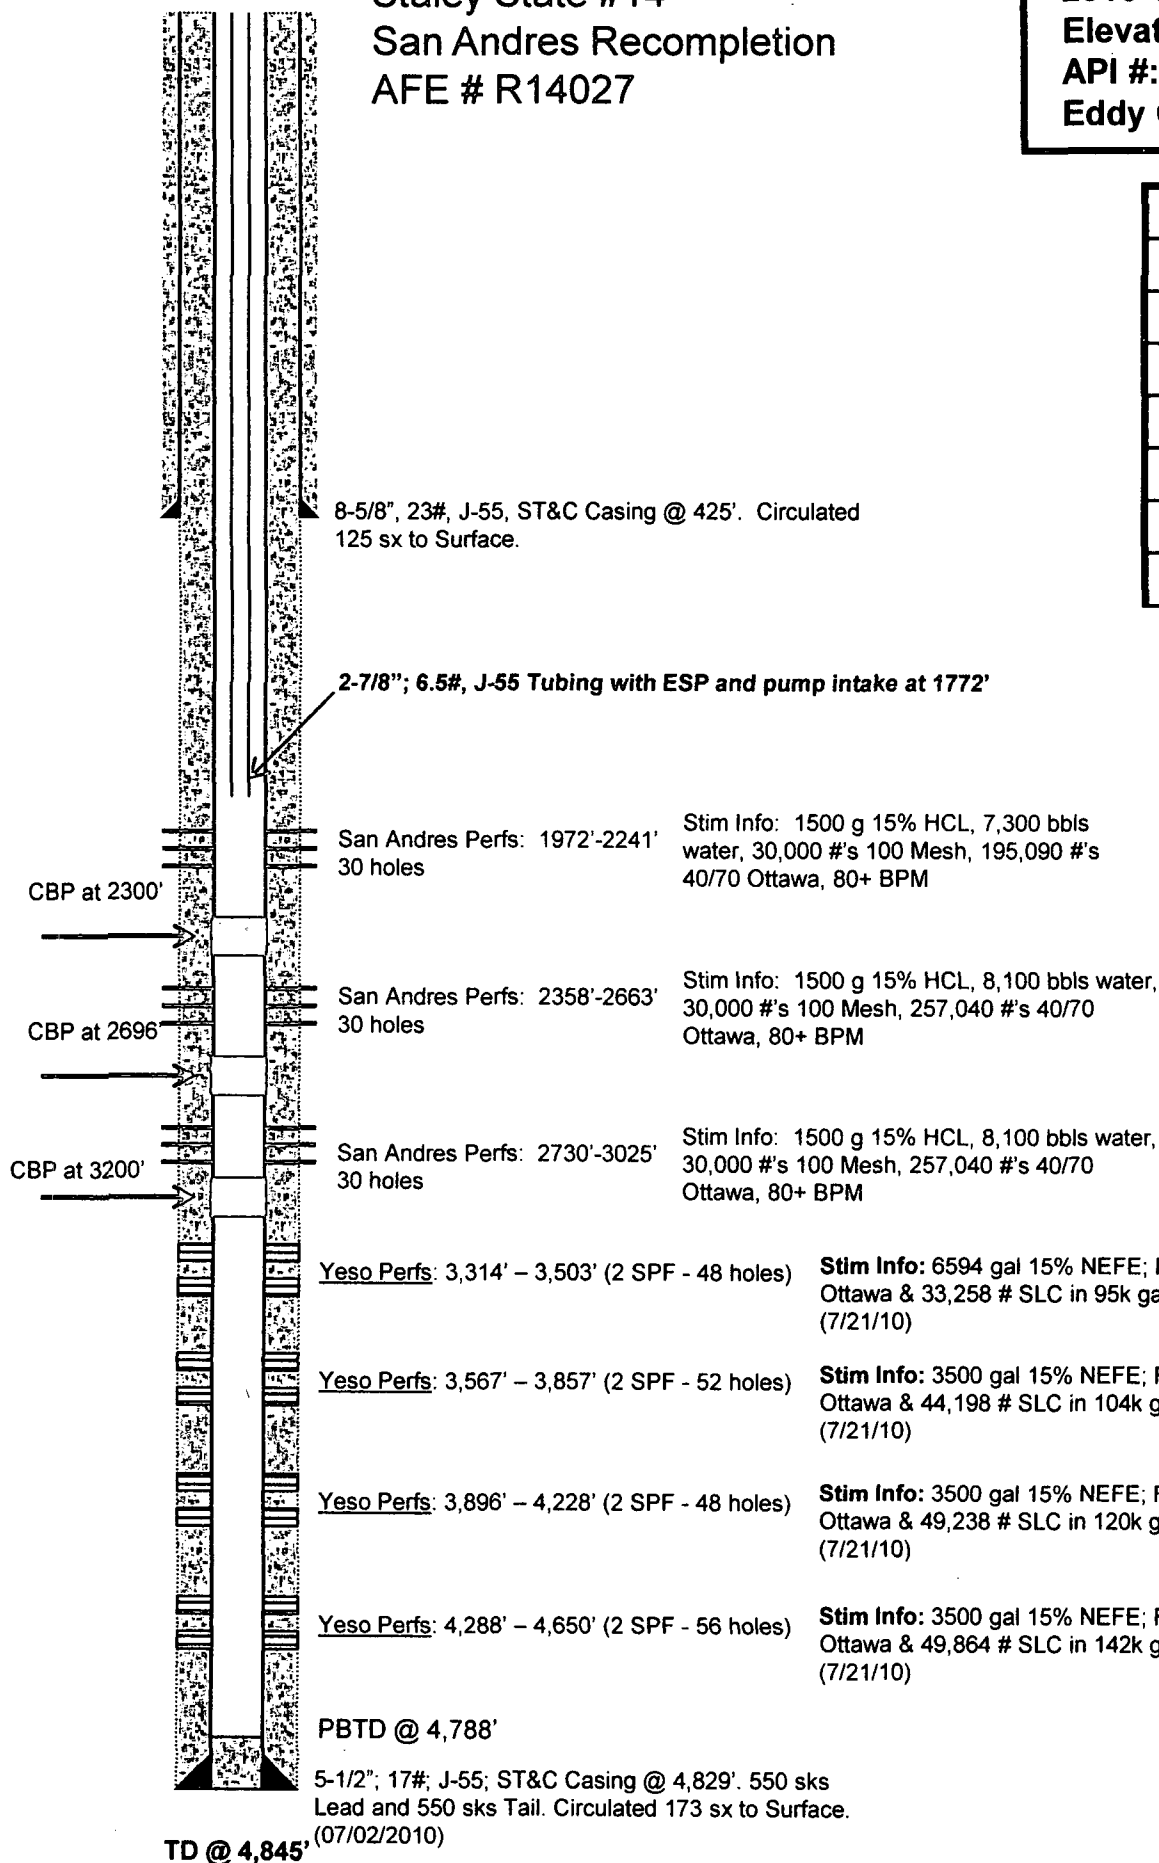

**District I**

1625 N. French Dr., Hobbs, NM 88240

**District II**

1301 W. Grand Avenue, Artesia, NM 88210

**District III**

1000 Rio Brazos Rd., Aztec, NM 87410

**District IV**

1220 S. St. Francis Dr., Santa Fe, NM 87505

State of New Mexico  
 Energy, Minerals & Natural Resources Department  
**OIL CONSERVATION DIVISION**  
 1220 South St. Francis Dr.  
 Santa Fe, NM 87505

Form C-102

Revised October 12, 2005

Submit to Appropriate District Office

State Lease - 4 Copies

Fee Lease - 3 Copies

☐ AMENDED REPORT**WELL LOCATION AND ACREAGE DEDICATION PLAT**

<sup>1</sup> API Number 30-015-37674	<sup>2</sup> Pool Code 97253	<sup>3</sup> Pool Name Red Lake, San Andres
<sup>4</sup> Property Code 309874	<sup>5</sup> Property Name STALEY STATE	
<sup>7</sup> OGRID No. 281994	<sup>8</sup> Operator Name LRE OPERATING, LLC.	<sup>6</sup> Well Number 14
		<sup>9</sup> Elevation 3588' GL

**<sup>10</sup> Surface Location**

UL or lot no.	Section	Township	Range	Lot Idn	Feet from the	North/South line	Feet from the	East/West line	County
H	30	17-S	28-E		2310	NORTH	990	EAST	EDDY

**<sup>11</sup> Bottom Hole Location If Different From Surface**

UL or lot no.	Section	Township	Range	Lot Idn	Feet from the	North/South line	Feet from the	East/West line	County

<sup>12</sup> Dedicated Acres 40	<sup>13</sup> Joint or Infill	<sup>14</sup> Consolidation Code	<sup>15</sup> Order No.
-------------------------------------	-------------------------------	----------------------------------	-------------------------

No allowable will be assigned to this completion until all interests have been consolidated or a non-standard unit has been approved by the division.

<div style="position: relative; width: 100%; height: 100%;"> <div style="position: absolute; top: 0; right: 0; width: 50px; height: 50px; border: 1px solid black; text-align: center; vertical-align: middle;">           2310'         </div> <div style="position: absolute; bottom: 0; left: 0; width: 50px; height: 50px; border: 1px solid black; text-align: center; vertical-align: middle;">           990'         </div> <div style="position: absolute; top: 50%; left: 50%; transform: translate(-50%, -50%); font-size: 2em;">30</div> </div>	<b><sup>17</sup> OPERATOR CERTIFICATION</b> <i>I hereby certify that the information contained herein is true and complete to the best of my knowledge and belief, and that this organization either owns a working interest or unleased mineral interest in the land including the proposed bottom hole location or has a right to drill this well at this location pursuant to a contract with an owner of such a mineral or working interest, or to a voluntary pooling agreement or a compulsory pooling order heretofore entered by the division.</i> <div style="display: flex; justify-content: space-between;"> <div> <i>Mike Pippin</i>            Signature         </div> <div>12/24/14 Date</div> </div> <div style="border-top: 1px solid black; padding-top: 5px;">           Mike Pippin            Printed Name         </div>
	<b><sup>18</sup> SURVEYOR CERTIFICATION</b> <i>I hereby certify that the well location shown on this plat was plotted from field notes of actual surveys made by me or under my supervision, and that the same is true and correct to the best of my belief.</i> 2/2/10 Date of Survey Signature and Seal of Professional Surveyor: Gary G. Eidson
	12641 Certificate Number