

**NM OIL CONSERVATION**

**DISTRICT I**  
1625 N. FRENCH DR., HOBBS, NM 88240  
Phone: (576) 303-6181 Fax: (576) 303-0720

**DISTRICT II**  
611 S. FIRST ST., ARTESIA, NM 88210  
Phone: (576) 748-1283 Fax: (576) 748-0720

**DISTRICT III**  
1000 RIO BRAZOS RD., AZTEC, NM 87410  
Phone: (505) 334-6178 Fax: (505) 334-6170

**DISTRICT IV**  
1220 S. ST. FRANCIS DR., SANTA FE, NM 87505  
Phone: (505) 476-3460 Fax: (505) 476-3462

State of New Mexico  
Energy, Minerals & Natural Resources Department  
**OIL CONSERVATION DIVISION**  
1220 SOUTH ST. FRANCIS DR.  
Santa Fe, New Mexico 87505

ARTESIA DISTRICT  
MAY 19 2016

Form C-102  
Revised August 1, 2011  
Submit one copy to appropriate  
District Office

**RECEIVED**

AMENDED REPORT

**WELL LOCATION AND ACREAGE DEDICATION PLAT**

API Number 30-015-42440	Pool Code 39513	Pool Name Loco Hills; Bone Spring, East
Property Code 313366	Property Name COOKIE TOSSER STATE COM	Well Number 2H
GRID No. 229137	Operator Name COG OPERATING, LLC	Elevation 3476.0'

**Surface Location**


UL or lot No.	Section	Township	Range	Lot Idn	Feet from the	North/South line	Feet from the	East/West line	County
A	16	18-S	30-E		300	NORTH	1180	EAST	EDDY

**Bottom Hole Location If Different From Surface**

UL or lot No.	Section	Township	Range	Lot Idn	Feet from the	North/South line	Feet from the	East/West line	County
0	16	18-S	30-E		343	SOUTH	2219	EAST	EDDY

Dedicated Acres 160	Joint or Infill	Consolidation Code	Order No.
------------------------	-----------------	--------------------	-----------

**NO ALLOWABLE WILL BE ASSIGNED TO THIS COMPLETION UNTIL ALL INTERESTS HAVE BEEN CONSOLIDATED OR A NON-STANDARD UNIT HAS BEEN APPROVED BY THE DIVISION**

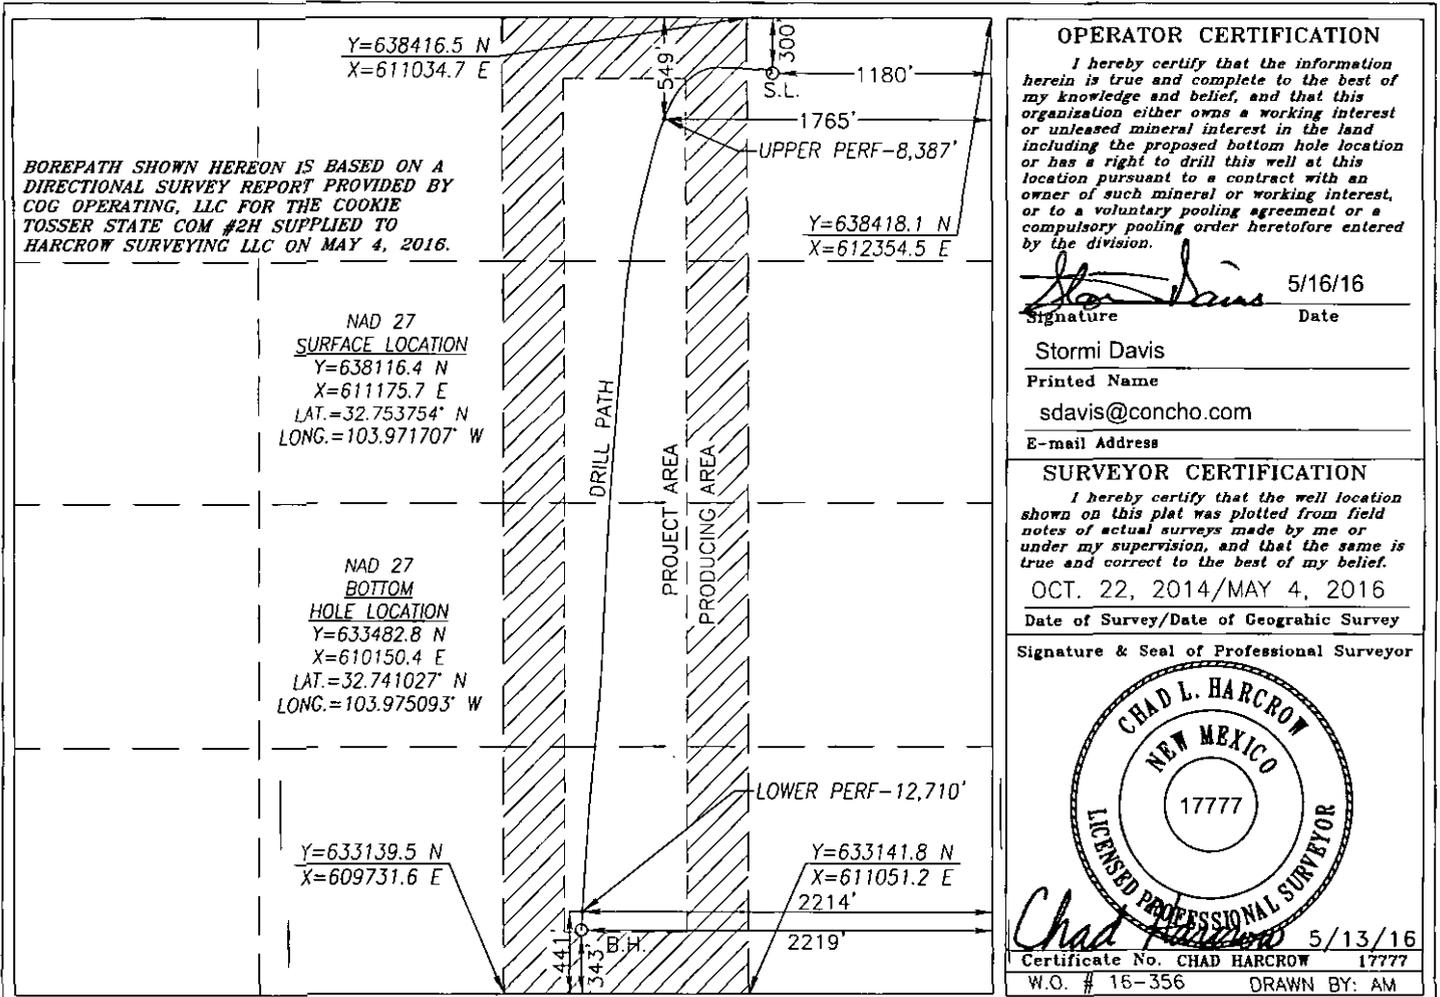

**OPERATOR CERTIFICATION**

I hereby certify that the information herein is true and complete to the best of my knowledge and belief, and that this organization either owns a working interest or unleased mineral interest in the land including the proposed bottom hole location or has a right to drill this well at this location pursuant to a contract with an owner of such mineral or working interest, or to a voluntary pooling agreement or a compulsory pooling order heretofore entered by the division.

*Stormi Davis* 5/16/16  
Signature Date

Stormi Davis  
Printed Name  
sdavis@concho.com  
E-mail Address

**SURVEYOR CERTIFICATION**

I hereby certify that the well location shown on this plat was plotted from field notes of actual surveys made by me or under my supervision, and that the same is true and correct to the best of my belief.

OCT. 22, 2014/MAY 4, 2016  
Date of Survey/Date of Geographic Survey  
Signature & Seal of Professional Surveyor

**CHAD L. HARCROW**  
NEW MEXICO  
17777  
LICENSED PROFESSIONAL SURVEYOR

*Chad L. Harcrow* 5/13/16  
Certificate No. CHAD HARCROW 17777  
W.O. # 16-356 DRAWN BY: AM