

Submit 1 Copy To Appropriate District Office
 District I - (575) 393-6161
 1625 N. French Dr., Hobbs, NM 88240
 District II - (575) 748-1283
 811 S. First St., Artesia, NM 88210
 District III - (505) 334-6178
 1000 Rio Brazos Rd., Aztec, NM 87410
 District IV - (505) 476-3460
 1220 S. St. Francis Dr., Santa Fe, NM 87505

State of New Mexico
 Energy, Minerals and Natural Resources

Form C-103
 Revised July 18, 2013

OIL CONSERVATION DIVISION
 1220 South St. Francis Dr.
 Santa Fe, NM 87505

SUNDRY NOTICES AND REPORTS ON WELLS (DO NOT USE THIS FORM FOR PROPOSALS TO DRILL OR TO DEEPEN OR PLUG BACK TO A DIFFERENT RESERVOIR. USE "APPLICATION FOR PERMIT" (FORM C-101) FOR SUCH PROPOSALS.)		WELL API NO. 30-015-43869
1. Type of Well: Oil Well <input type="checkbox"/> Gas Well <input checked="" type="checkbox"/> Other		5. Indicate Type of Lease STATE <input checked="" type="checkbox"/> FEE <input type="checkbox"/>
2. Name of Operator BC OPERATING, INC.		6. State Oil & Gas Lease No.
3. Address of Operator P.O. BOX 50820, MIDLAND, TX 79710		7. Lease Name or Unit Agreement Name CASS 16 STATE
4. Well Location Unit Letter <u>E</u> : <u>1983</u> feet from the <u>NORTH</u> line and <u>126</u> feet from the <u>WEST</u> line Section <u>16</u> Township <u>23S</u> Range <u>27E</u> NMPM <u>EDDY</u> County		8. Well Number <u>3H</u>
11. Elevation (Show whether DR, RKB, RT, GR, etc.) 3160' GL		9. OGRID Number 160825
10. Pool name or Wildcat PURPLE SAGE; WOLFCAMP (GAS)		

12. Check Appropriate Box to Indicate Nature of Notice, Report or Other Data

NOTICE OF INTENTION TO: PERFORM REMEDIAL WORK <input type="checkbox"/> PLUG AND ABANDON <input type="checkbox"/> TEMPORARILY ABANDON <input type="checkbox"/> CHANGE PLANS <input checked="" type="checkbox"/> PULL OR ALTER CASING <input type="checkbox"/> MULTIPLE COMPL. <input type="checkbox"/> DOWNHOLE COMMINGLE <input type="checkbox"/> CLOSED-LOOP SYSTEM <input type="checkbox"/> OTHER: <input type="checkbox"/>		SUBSEQUENT REPORT OF: REMEDIAL WORK <input type="checkbox"/> ALTERING CASING <input type="checkbox"/> COMMENCE DRILLING OPNS. <input type="checkbox"/> P AND A <input type="checkbox"/> CASING/CEMENT JOB <input type="checkbox"/> OTHER: <input type="checkbox"/>	
--	--	---	--

13. Describe proposed or completed operations. (Clearly state all pertinent details, and give pertinent dates, including estimated date of starting any proposed work). SEE RULE 19.15.7.14 NMAC. For Multiple Completions: Attach wellbore diagram of proposed completion or recompletion.

BC OPERATING, INC. RESPECTFULLY REQUESTS TO CHANGE THE SURFACE HOLE LOCATION

FROM: 1983' FNL & 126' FWL
 TO: 1988' FNL & 256' FWL

Spud Date:

Rig Release Date:

I hereby certify that the information above is true and complete to the best of my knowledge and belief.

SIGNATURE Sarah Presley TITLE REGULATORY ANALYST DATE 6.22.2017

Type or print name SARAH PRESLEY E-mail address: SPRESLEY@BCOPERATING.COM PHONE: 432-684-9696
 For State Use Only

APPROVED BY: Raymond J. Padany TITLE Geologist DATE 6-29-17
 Conditions of Approval (if any):

District I
1625 N. French Dr., Hobbs, NM 88240
Phone: (575) 393-6161 Fax: (575) 393-0720
District II
811 S. First St., Artesia, NM 88210
Phone: (575) 748-1283 Fax: (575) 748-9720
District III
1000 Rio Brazos Road, Aztec, NM 87410
Phone: (505) 334-6178 Fax: (505) 334-6170
District IV
1220 S. St. Francis Dr., Santa Fe, NM 87505
Phone: (505) 476-3460 Fax: (505) 476-3462

State of New Mexico
Energy, Minerals & Natural Resources Department
OIL CONSERVATION DIVISION
1220 South St. Francis Dr.
Santa Fe, NM 87505

Form C-102
Revised August 1, 2011
Submit one copy to appropriate
District Office

AMENDED REPORT

WELL LOCATION AND ACREAGE DEDICATION PLAT

¹ API Number 30-015-43869	² Pool Code 98220	³ Pool Name PURPLE SAGE; WOLFCAMP (GAS)
⁴ Property Code	⁵ Property Name CASS 16 STATE	⁶ Well Number 3H
⁷ OGRID No. 160825	⁸ Operator Name B.C. OPERATING, INC.	⁹ Elevation 3160

¹⁰ Surface Location

UL or lot no.	Section	Township	Range	Lot Idn	Feet from the	North/South line	Feet from the	East/West line	County
E	16	T23S	R27E		1988'	NORTH	256'	WEST	EDDY


¹¹ Bottom Hole Location If Different From Surface

UL or lot no.	Section	Township	Range	Lot Idn	Feet from the	North/South line	Feet from the	East/West line	County
H	16	T23S	R27E		1983'	NORTH	240'	EAST	EDDY


¹² Dedicated Acres 320.00	¹³ Joint or Infill	¹⁴ Consolidation Code	¹⁵ Order No.
---	-------------------------------	----------------------------------	-------------------------

No allowable will be assigned to this completion until all interests have been consolidated or a non-standard unit has been approved by the division.

<p>¹⁶</p>	<p>¹⁷ OPERATOR CERTIFICATION</p> <p>I hereby certify that the information contained herein is true and complete to the best of my knowledge and belief, and that this organization either owns a working interest or unleased mineral interest in the land including the proposed bottom hole location or has a right to drill this well at this location pursuant to a contract with an owner of such a mineral or working interest, or to a voluntary pooling agreement or a compulsory pooling order heretofore entered by the division.</p> <p><i>Sarah Presley</i> 6-22-17 Signature Date</p> <p>SARAH PRESLEY Printed Name</p> <p>SPRESLEY@BCOPERATING.COM E-mail Address</p>
	<p>¹⁸ SURVEYOR CERTIFICATION</p> <p>I hereby certify that the well location shown on this plat was plotted from field notes of actual surveys made by me or under my supervision, and that the same is true and correct to the best of my belief.</p> <p>JUNE 19, 2017 Date of Survey</p> <p><i>Lloyd P. Short</i> Signature and Seal of Professional Surveyor</p>
	<p>CORNER COORDINATES NAD 83, SPCS NM EAST A - Y: 477316.50' / X: 581420.97' B - Y: 477486.36' / X: 586707.24' C - Y: 474772.99' / X: 586713.52' D - Y: 474661.31' / X: 581420.04'</p>
	<p>CORNER COORDINATES NAD 27, SPCS NM EAST A - Y: 477257.62' / X: 540238.91' B - Y: 477427.41' / X: 545525.10' C - Y: 474714.11' / X: 545331.33' D - Y: 474602.50' / X: 540245.92'</p>

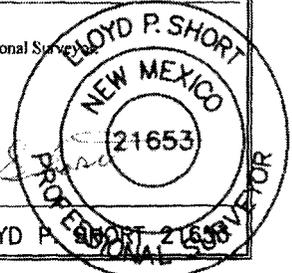

LOCATION VERIFICATION MAP

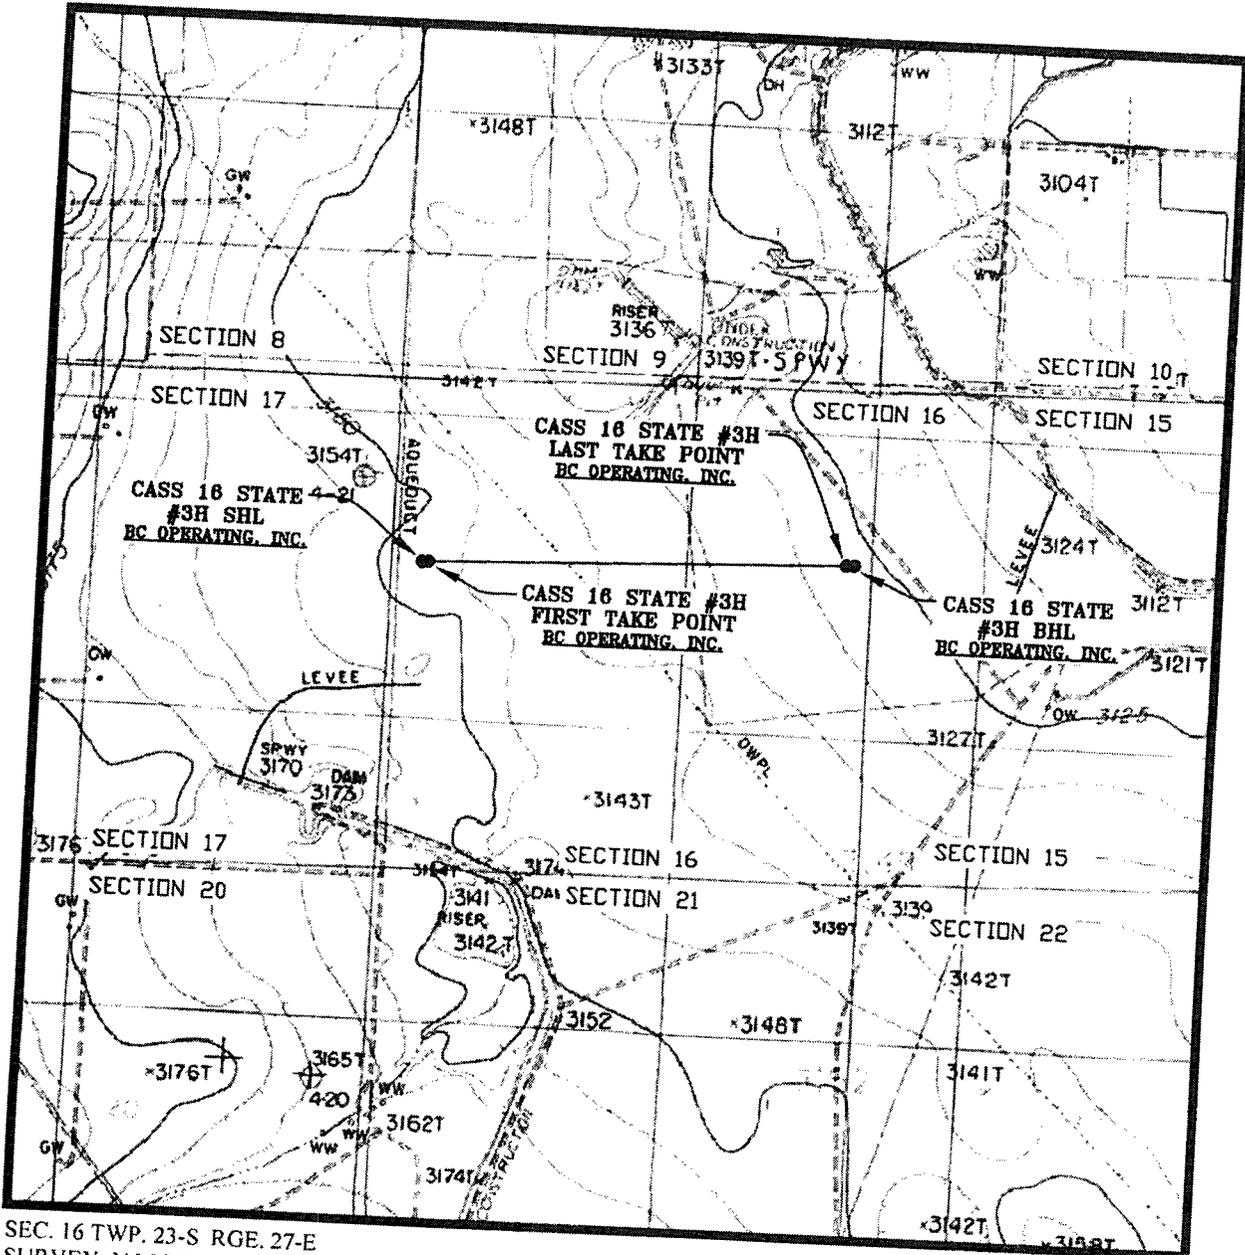


SEC. 16 TWP. 23-S RGE. 27-E
 SURVEY: N.M.P.M.
 COUNTY: EDDY
 DESCRIPTION: 1988' FNL & 256' FWL
 ELEVATION: 3160'
 OPERATOR: B.C. OPERATING, INC.
 LEASE: CASS 16 STATE
 U.S.G.S. TOPOGRAPHIC MAP: OTIS, N.M.

SCALE: 1" = 2000'
 CONTOUR INTERVAL = 5'

PREPARED BY:
 R-SQUARED GLOBAL, LLC
 1309 LOUISVILLE AVENUE, MONROE, LA 71201
 318-323-8900 OFFICE
 JOB No. R3751_002

VICINITY MAP

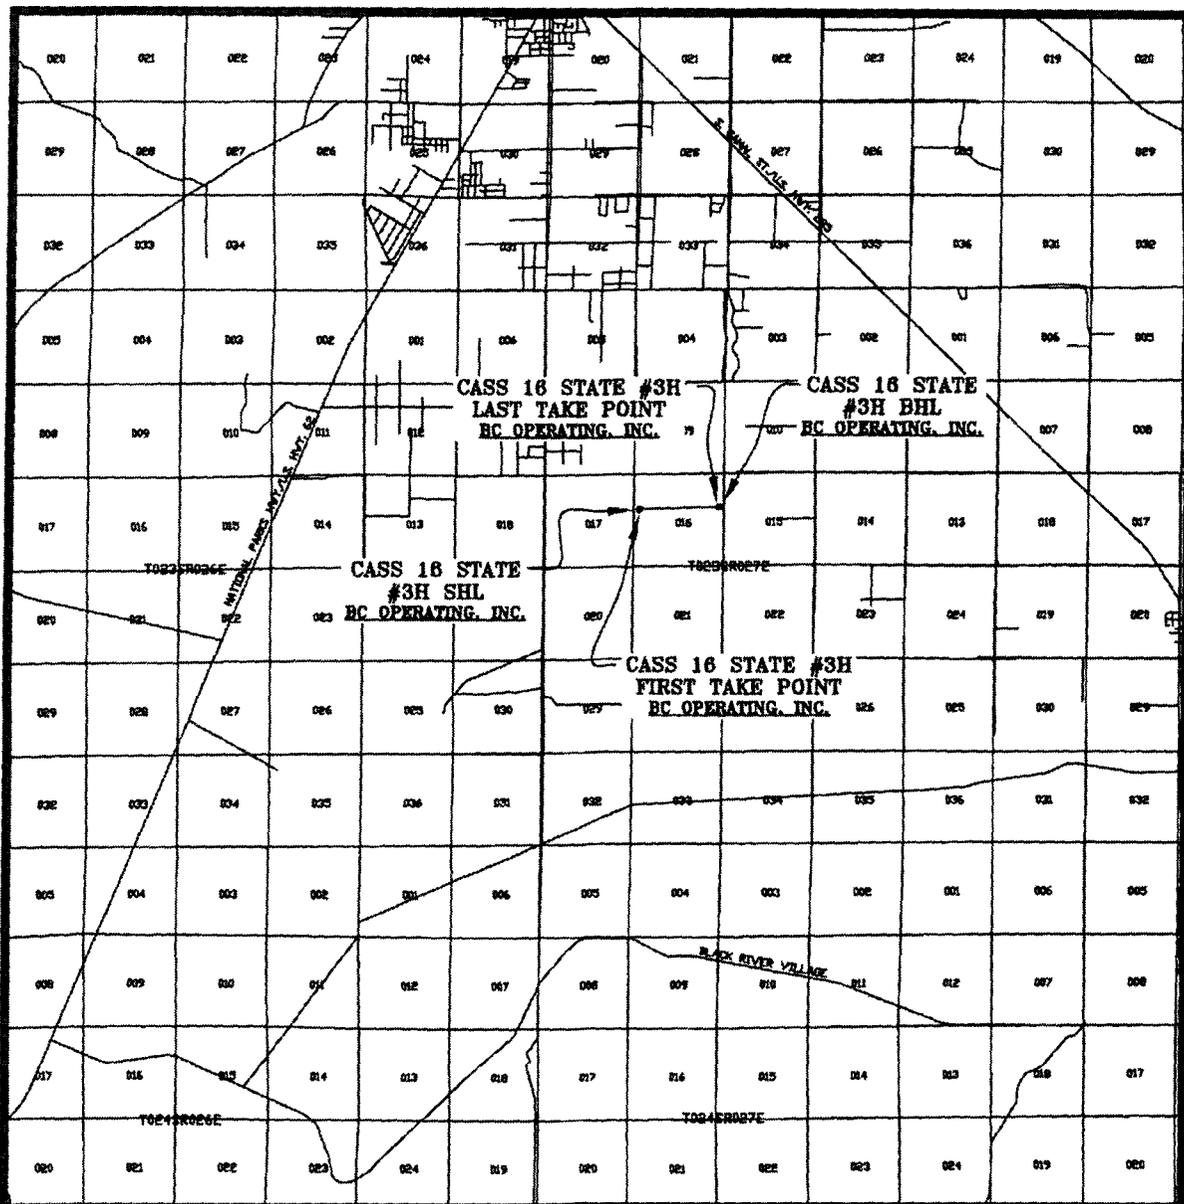


SEC. 16 TWP. 23-S RGE. 27-E
 SURVEY: N.M.P.M.
 COUNTY: EDDY
 DESCRIPTION: 1988' FNL & 256' FEL
 ELEVATION: 3160'
 OPERATOR: B.C. OPERATING, INC.
 LEASE: CASS 16 STATE
 U.S.G.S. TOPOGRAPHIC MAP: OTIS, N.M.


SCALE: 1" = 2 MILES

PREPARED BY:
 R-SQUARED GLOBAL, LLC
 1309 LOUISVILLE AVENUE, MONROE, LA 71201
 318-323-8900 OFFICE
 JOB No. R3751_002

WELL PAD SURFACE

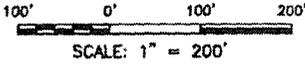

SEC. 16 TWP. 23-S RGE. 27-E
 SURVEY: N.M.P.M.
 COUNTY: EDDY
 U.S.G.S. TOPOGRAPHIC MAP: OTIS, N.M.

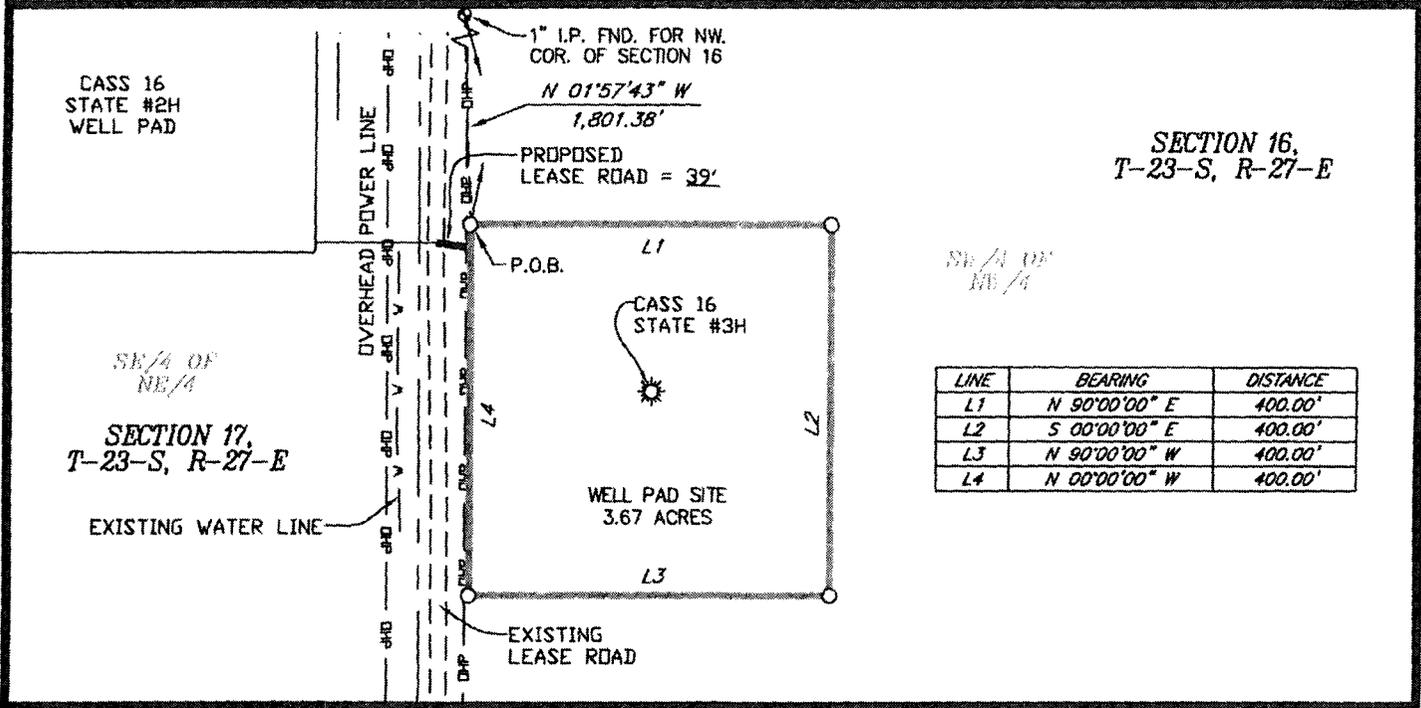

SW/4 OF
NW/4

LINE	BEARING	DISTANCE
L1	N 90°00'00" E	400.00'
L2	S 00°00'00" E	400.00'
L3	N 90°00'00" W	400.00'
L4	N 00°00'00" W	400.00'

FIELD NOTES DESCRIBING

A tract of land being 3.67 acres. Said tract being located in Section 16, Township 23 South, Range 27 East, New Mexico Principal Meridian, Eddy County, New Mexico.

Being more particularly described by metes and bounds as follows:

BEGINNING at a point from which a 1 inch iron pipe found for the Northwest corner of said Section 16 bears N 01°57'43" W a distance of 1,801.38 feet

THENCE

N 90°00'00" E a distance of 400.00 feet to the Northeast corner of this tract, and S 00°00'00" E a distance of 400.00 feet to the Southeast corner of this tract, and N 90°00'00" W a distance of 400.00 feet to the Southwest corner of this tract, and N 00°00'00" W a distance of 400.00 feet to the **POINT OF BEGINNING**.

The total area of the herein described tract contains 3.67 acres of land

All bearings and coordinates refer to NAD 83, New Mexico State Plane Coordinate System, East Zone, U.S. Survey Feet. (All bearings and distances are grid measurements)

Title information furnished by B.C. Operating, Inc.

Reference accompanying Certificate of Survey prepared in conjunction with this legal description for easement.

STATE OF NEW MEXICO
 COUNTY OF EDDY

I, Lloyd P. Short, New Mexico Professional Surveyor No. 21653, do hereby certify that this easement survey plat and the actual survey on the ground upon which it is based were performed by me or under my direct supervision; that I am responsible for this survey; that this survey meets the minimum standards for surveying in New Mexico; and that it is true and correct to the best of my knowledge and belief. I further certify that this survey is not a land division or subdivision as defined in the New Mexico Subdivision Act and that this instrument is an easement survey plat crossing an existing tract or tracts.

BASIS OF BEARING

ALL BEARINGS AND COORDINATES REFER TO NAD 83, NEW MEXICO STATE PLANE COORDINATE SYSTEM, EAST ZONE, U.S. SURVEY FEET. (ALL BEARINGS AND DISTANCES ARE GRID MEASUREMENTS.)



LLOYD P. SHORT, PS No. 21653 DATE: JUNE 19, 2017



PLAT FOR A SURFACE SITE ON THE PROPERTY OF
 STATE OF NEW MEXICO
 EDDY COUNTY, NEW MEXICO

CASS 16 STATE #3H WELL PAD SURFACE TOTALS	
FEET	1,152.38'
RDDS	69.84
ACRES	1.90

LEGEND	P.O.B. POINT OF BEGINNING	R3751_002
--- PROP. LEASE RD.	--- x --- x	ARC LIMITS
--- LOT LINE	---	FENCE
--- SURFACE SITE EDGE	---	SECTION LINE
--- EXIST. PIPELINE	---	OVERHEAD POWER
⊙ MONUMENT	⊙ POWER POLE	● QUARTER SPLIT

REV.	DATE	DESCRIPTION	DEF BY	LPS CHKD
2	06/12/2017	PAD RE-LOCATED	DEF	LPS
SHEET 4 OF 7				
DRAWN BY: DEF				
DATE: 08/24/2016				
CHECKED BY: LPS				



1309 LOUISVILLE AVE.
 MONROE, LA 71201
 (318) 323-6900
 FAX (318) 362-0064


WELL PAD TOPO

SEC. 16 TWP. 23-S RGE. 27-E

SURVEY: N.M.P.M.

COUNTY: EDDY

U.S.G.S. TOPOGRAPHIC MAP: OTIS, N.M.

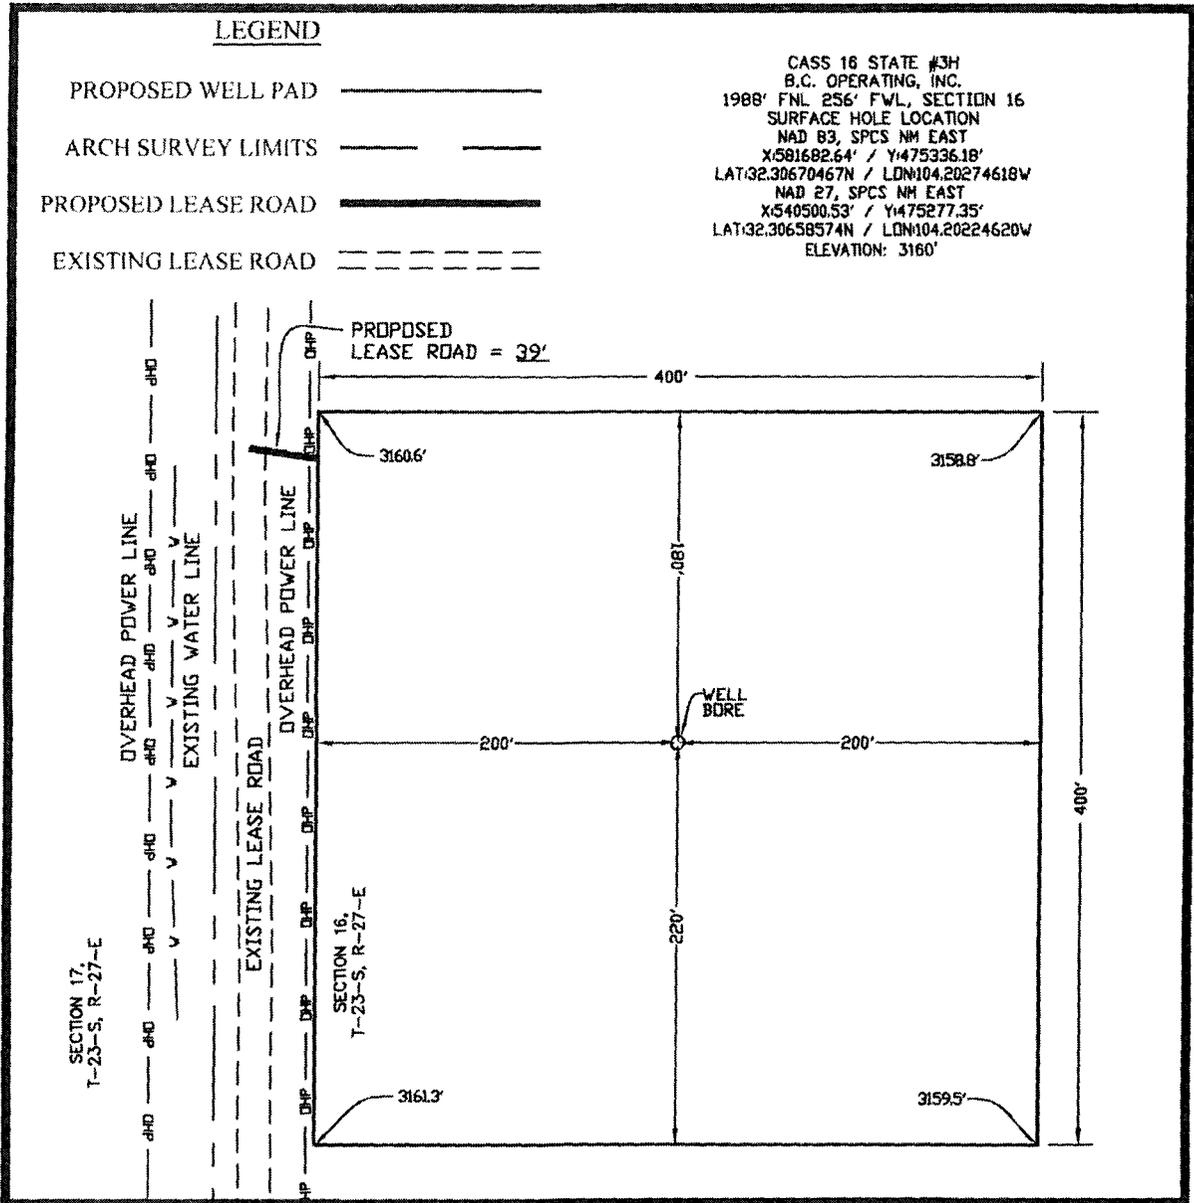


DIRECTIONS TO LOCATION:

FROM THE INTERSECTION OF U.S. HIGHWAY 62/WEST GREENE STREET AND U.S. 180 W./U.S. 62 W./S. CANAL STREET IN CARLESBAD, NEW MEXICO, TRAVEL SOUTH ON U.S. 62 W./S. CANAL STREET FOR 2.3 MILES TO OLD CAVERN HWY. ON THE LEFT. TRAVEL SOUTH ON OLD CAVERN HWY. FOR 5.3 MILES TO LEASE ROAD ON THE LEFT. TRAVEL EAST ON LEASE ROAD FOR 1.0 MILE TO LEASE ROAD ON THE RIGHT. TRAVEL SOUTH ON LEASE ROAD FOR 0.2 MILES TO PROPOSED WELL 235 FEET ON THE LEFT.

NOTE:

THIS IS NOT A BOUNDARY SURVEY, APPARENT PROPERTY CORNERS AND PROPERTY LINES ARE SHOWN FOR INFORMATION ONLY. BOUNDARY DATA SHOWN IS FROM STATE OF NEW MEXICO OIL CONSERVATION DIVISION FORM C-102 INCLUDED IN THIS SUBMITTAL.

JUNE 19, 2017

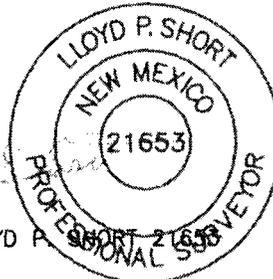


LLOYD P. SHORT 21653



SCALE: 1" = 100'

PREPARED BY:
R-SQUARED GLOBAL, LLC
1309 LOUISVILLE AVENUE, MONROE, LA 71201
318-323-8900 OFFICE
JOB No. R3751_002

WELL PAD LOCATION VERIFICATION MAP

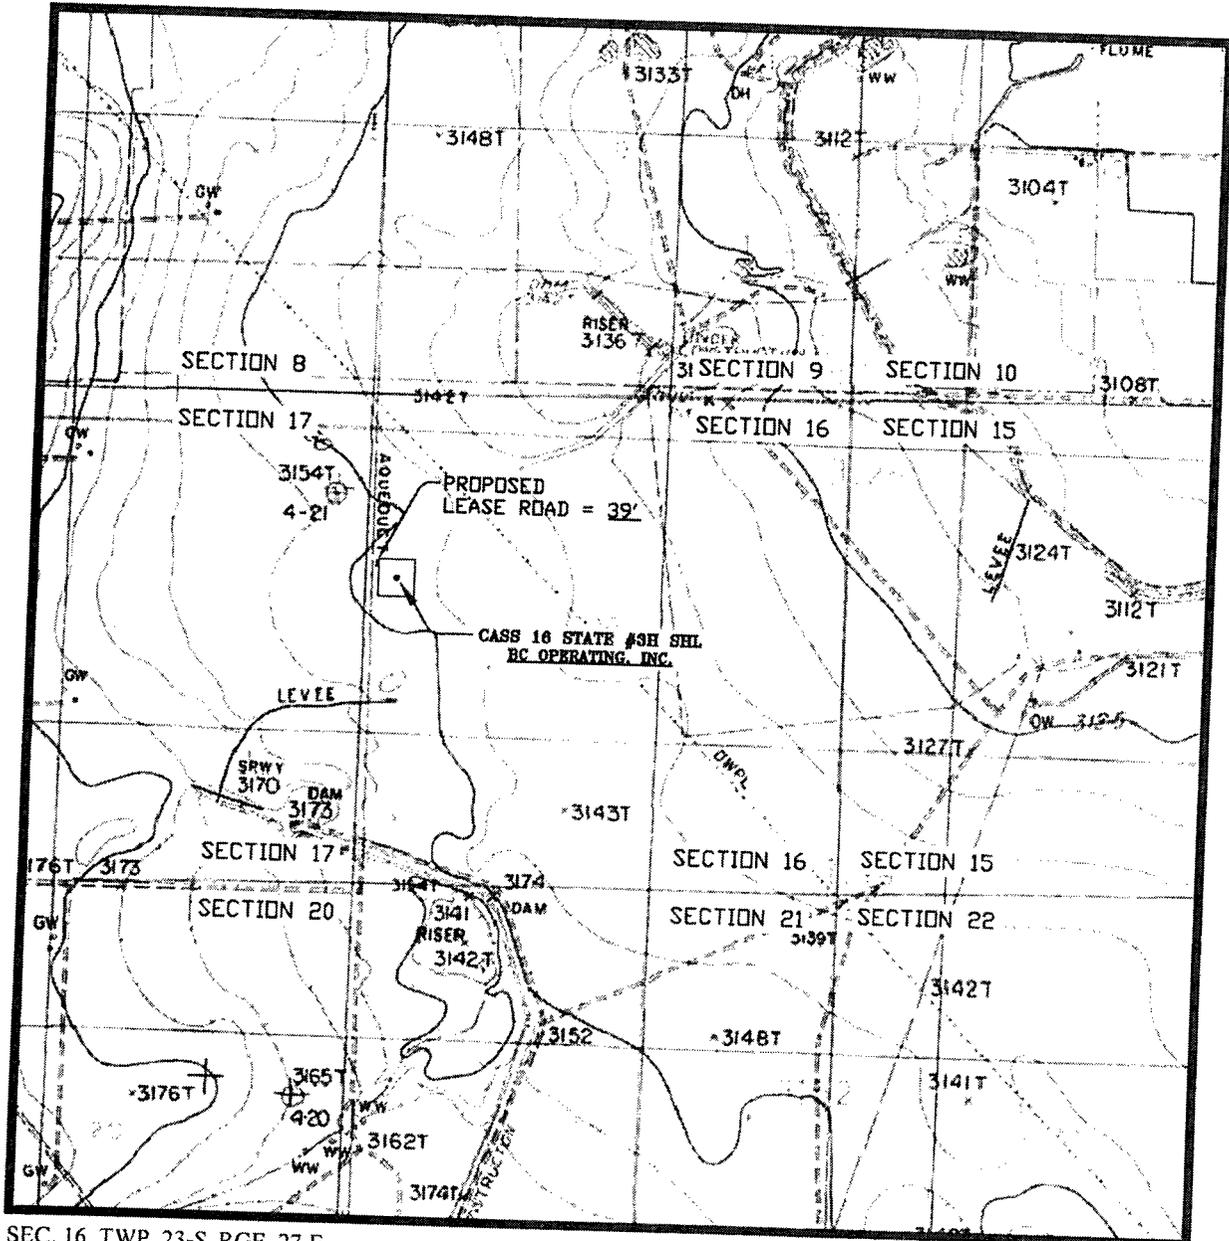

SEC. 16 TWP. 23-S RGE. 27-E
 SURVEY: N.M.P.M.
 COUNTY: EDDY
 DESCRIPTION: 1988' FNL & 256' FWL
 ELEVATION: 3160'
 OPERATOR: B.C. OPERATING, INC.
 LEASE: CASS 16 STATE
 U.S.G.S. TOPOGRAPHIC MAP: OTIS, N.M.


SCALE: 1" = 2000'
 CONTOUR INTERVAL = 20'

PREPARED BY:
 R-SQUARED GLOBAL, LLC
 1309 LOUISVILLE AVENUE, MONROE, LA 71201
 318-323-8900 OFFICE
 JOB No. R3751_002

EXISTING ACCESS ROAD VICINITY MAP

CASS 16 STATE #3H
1988' FNL & 256' FWL
SEC. 16 TWP. 23-S RGE. 27-E
SURVEY: N.M.P.M.
COUNTY: EDDY

U.S.G.S. TOPOGRAPHIC MAP: OTIS, N.M.

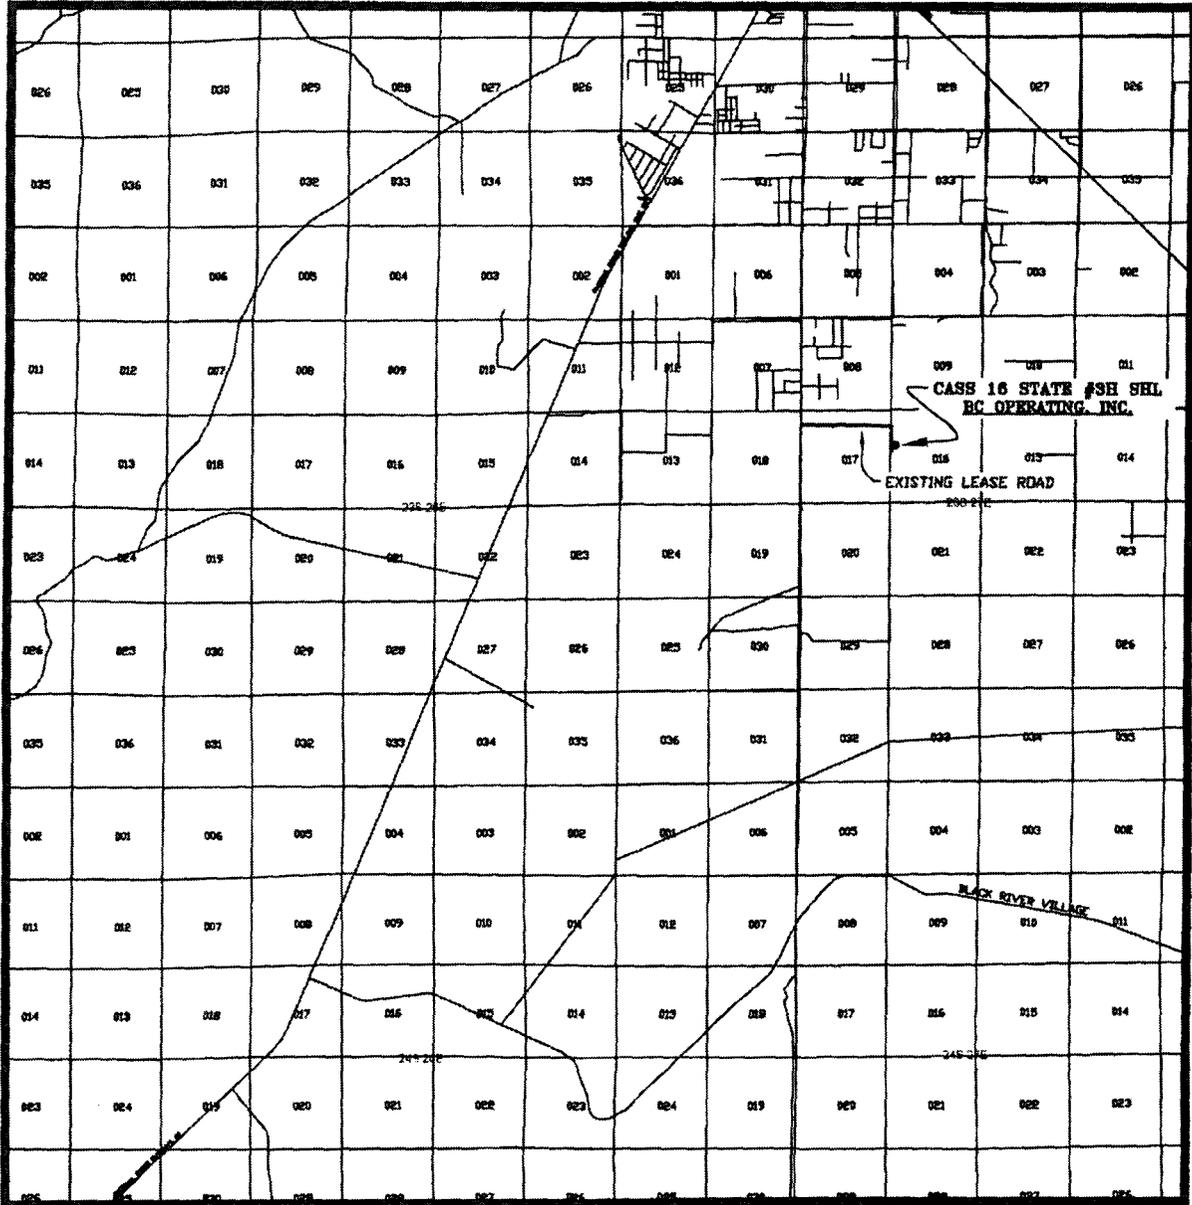

SCALE: 1" = 2 MILES

PREPARED BY:
R-SQUARED GLOBAL, LLC
1309 LOUISVILLE AVENUE, MONROE, LA 71201
318-323-8900 OFFICE
JOB No. R3761_002