

District I  
1625 N. French Dr., Hobbs, NM 88240  
Phone: (575) 393-6161 Fax: (575) 393-0720  
District II  
811 S. First St., Artesia, NM 88210  
Phone: (575) 748-1283 Fax: (575) 748-9720  
District III  
1010 Rio Brazos Road, Aztec, NM 87410  
Phone: (505) 334-6178 Fax: (505) 334-6170  
District IV  
1220 S. St. Francis Dr., Santa Fe, NM 87505  
Phone: (505) 476-3460 Fax: (505) 476-3462

State of New Mexico **NM OIL CONSERVATION**  
Energy, Minerals & Natural Resources **ARTESIA DISTRICT**  
OIL CONSERVATION DIVISION  
1220 South St. Francis Dr.  
Santa Fe, NM 87505

Form C-102  
Revised August 1, 2011  
Submit one copy to appropriate  
District Office

FEB 27 2018

RECEIVED

AMENDED REPORT

WELL LOCATION AND ACREAGE DEDICATION PLAT

<sup>1</sup> API Number <b>30-015-44755</b>	<sup>2</sup> Pool Code <b>98220</b>	<sup>3</sup> Pool Name <b>PURPLE SAGE; WOLFCAMP</b>
<sup>4</sup> Property Code <b>320827</b>	<sup>5</sup> Property Name <b>SPUD MUFFIN 31-30</b>	
<sup>7</sup> OGRID No. <b>6137</b>	<sup>6</sup> Operator Name <b>DEVON ENERGY PRODUCTION COMPANY, L.P.</b>	
		<sup>8</sup> Well Number <b>736H</b>
		<sup>9</sup> Elevation <b>2960.0</b>

<sup>10</sup> Surface Location

UL or lot no.	Section	Township	Range	Lot Idn	Feet from the	North/South line	Feet from the	East/West line	County
O	31	23 S	29 E		475	SOUTH	2015	EAST	EDDY

<sup>11</sup> Bottom Hole Location If Different From Surface

UL or lot no.	Section	Township	Range	Lot Idn	Feet from the	North/South line	Feet from the	East/West line	County
J	30	23 S	29 E		2630	SOUTH	1650	EAST	EDDY

<sup>12</sup> Dedicated Acres <b>480</b>	<sup>13</sup> Joint or Infill	<sup>14</sup> Consolidation Code	<sup>15</sup> Order No. <b>R-14262</b>
---	-------------------------------	----------------------------------	---

No allowable will be assigned to this completion until all interests have been consolidated or a non-standard unit has been approved by the division.

**Project Area**

**Producing Area**

**<sup>17</sup> OPERATOR CERTIFICATION**

I hereby certify that the information contained herein is true and complete to the best of my knowledge and belief, and that this organization either owns a working interest or unleased mineral interest in the land including the proposed bottom hole location or has a right to drill this well at this location pursuant to a contract with an owner of such a mineral or working interest, or to a voluntary pooling agreement or a compulsory pooling order heretofore entered by the division.

*Erin Workman* **02/23/18**  
Signature Date

**Erin Workman**  
Printed Name

**Erin.workman@dvn.com**  
E-mail Address

**<sup>18</sup> SURVEYOR CERTIFICATION**

I hereby certify that the well location shown on this plat was plotted from field notes of actual surveys made by me or under my supervision, and that the same is true and correct to the best of my belief.

FEBRUARY 7, 2018  
Date of Survey


*[Signature]*  
Signature and Seal of Professional Surveyor

Certificate Number: **WILMON F. JARAMILLO, PLS 12797**  
SURVEY NO. 5951A

BWP 3-1-18

SECTION 31, TOWNSHIP 23 SOUTH, RANGE 29 EAST, N.M.P.M.  
 EDDY COUNTY, STATE OF NEW MEXICO  
**SITE MAP**

NOTE: LATITUDE AND LONGITUDE COORDINATES ARE SHOWN USING THE NORTH AMERICAN DATUM OF 1983 (NAD83) LISTED NEW MEXICO STATE PLANE EAST COORDINATES ARE GRID (NAD83). BASIS OF BEARING AND DISTANCES USED ARE NEW MEXICO STATE PLANE EAST COORDINATES MODIFIED TO THE SURFACE. VERTICAL DATUM NAVD88.

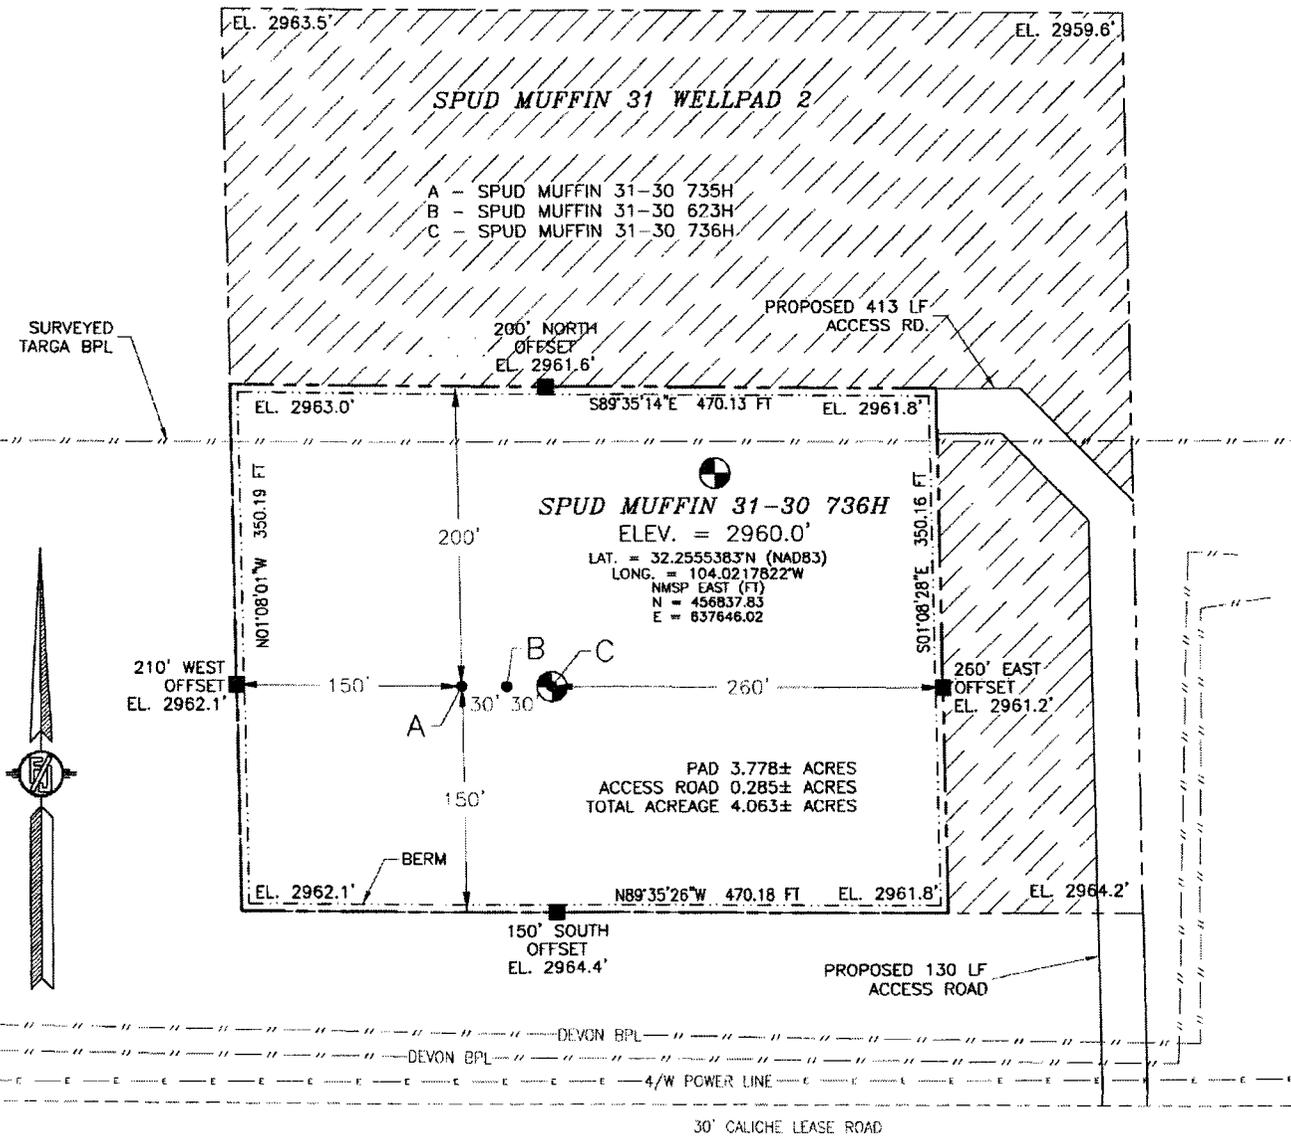

SCALE 1" = 120'

**DIRECTIONS TO LOCATION**  
 BEGINNING AT THE JUNCTION OF US 285 AND CR 720, GO EAST ON CR 720 0.8 OF A MILE TO HARROUN ROAD ON THE LEFT. GO NORTH-NORTHEAST ON HARROUN ROAD FOR 3.1 MILES TO A FORK IN THE ROAD. CONTINUE NORTH, LEFT ON SAID HARROUN ROAD 230' TO A LEASE ROAD TO THE TO THE LEFT. GO NORTH 0.5 OF A MILE. GO EAST 0.48 OF A MILE, THEN NORTH-NORTHWEST-WEST 543' TO THE NORTHEAST PAD CORNER FOR THIS LOCATION.


**DEVON ENERGY PRODUCTION COMPANY, L.P.**  
**SPUD MUFFIN 31-30 736H**  
 LOCATED 475 FT. FROM THE SOUTH LINE  
 AND 2015 FT. FROM THE EAST LINE OF  
 SECTION 31, TOWNSHIP 23 SOUTH,  
 RANGE 29 EAST, N.M.P.M.  
 EDDY COUNTY, STATE OF NEW MEXICO


JANUARY 19, 2018


SURVEY NO. 5951

MADRON SURVEYING, INC. 301 SOUTH CANAL (575) 234-3341 CARLSBAD, NEW MEXICO

SECTION 31, TOWNSHIP 23 SOUTH, RANGE 29 EAST, N.M.P.M.  
 EDDY COUNTY, STATE OF NEW MEXICO  
 INTERIM SITE BUILD PLAN

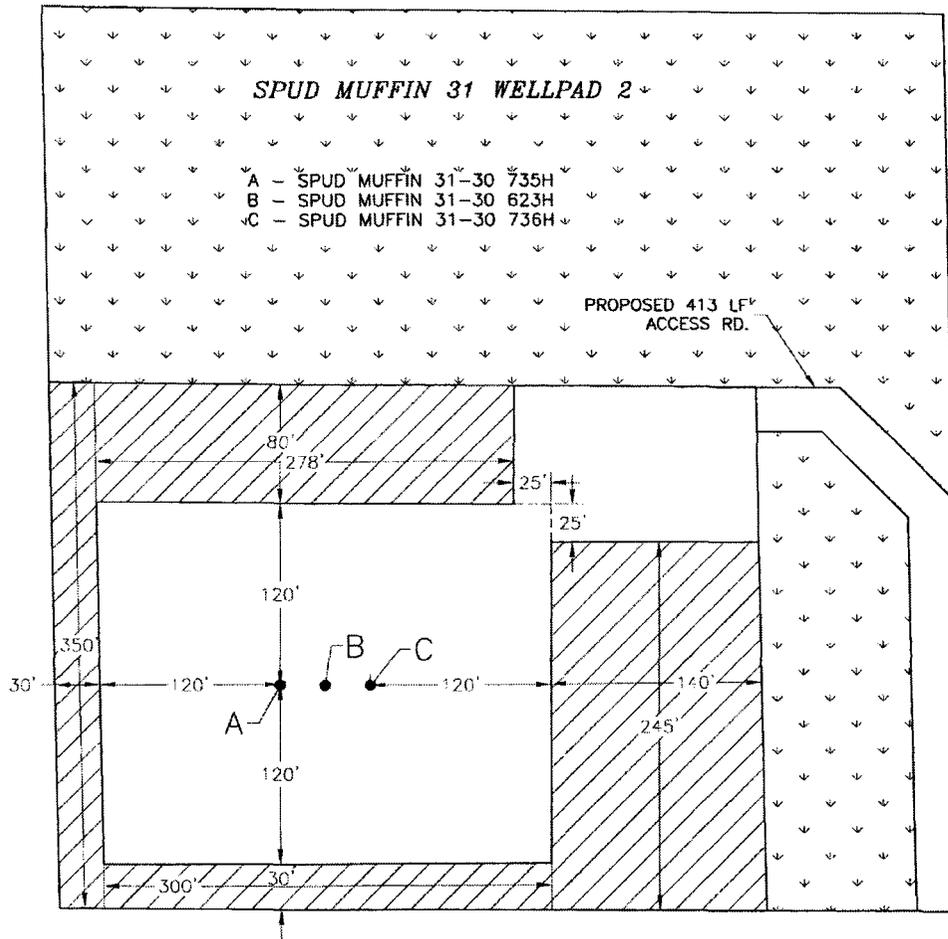

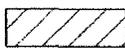 DENOTES INTERIM PAD RECLAMATION AREA       DENOTES GRADING SITE RECLAMATION AREA

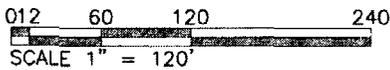

DEVON ENERGY PRODUCTION COMPANY, L.P.  
**SPUD MUFFIN 31-30 736H**  
 LOCATED 475 FT. FROM THE SOUTH LINE  
 AND 2015 FT. FROM THE EAST LINE OF  
 SECTION 31, TOWNSHIP 23 SOUTH,  
 RANGE 29 EAST, N.M.P.M.  
 EDDY COUNTY, STATE OF NEW MEXICO

1.746± ACRES INTERIM PAD RECLAMATION AREA  
 4.198± ACRES GRADING SITE RECLAMATION AREA  
 2.323± ACRES NON-RECLAIMED AREA  
 8.267± ACRES SPUD MUFFIN 31 WELLPAD 2


JANUARY 19, 2018

SURVEY NO. 5951

MADRON SURVEYING, INC. 501 SOUTH CANAL (575) 234-3341 CARLSBAD, NEW MEXICO



SECTION 31, TOWNSHIP 23 SOUTH, RANGE 29 EAST, N.M.P.M.  
 EDDY COUNTY, STATE OF NEW MEXICO  
 VICINITY MAP

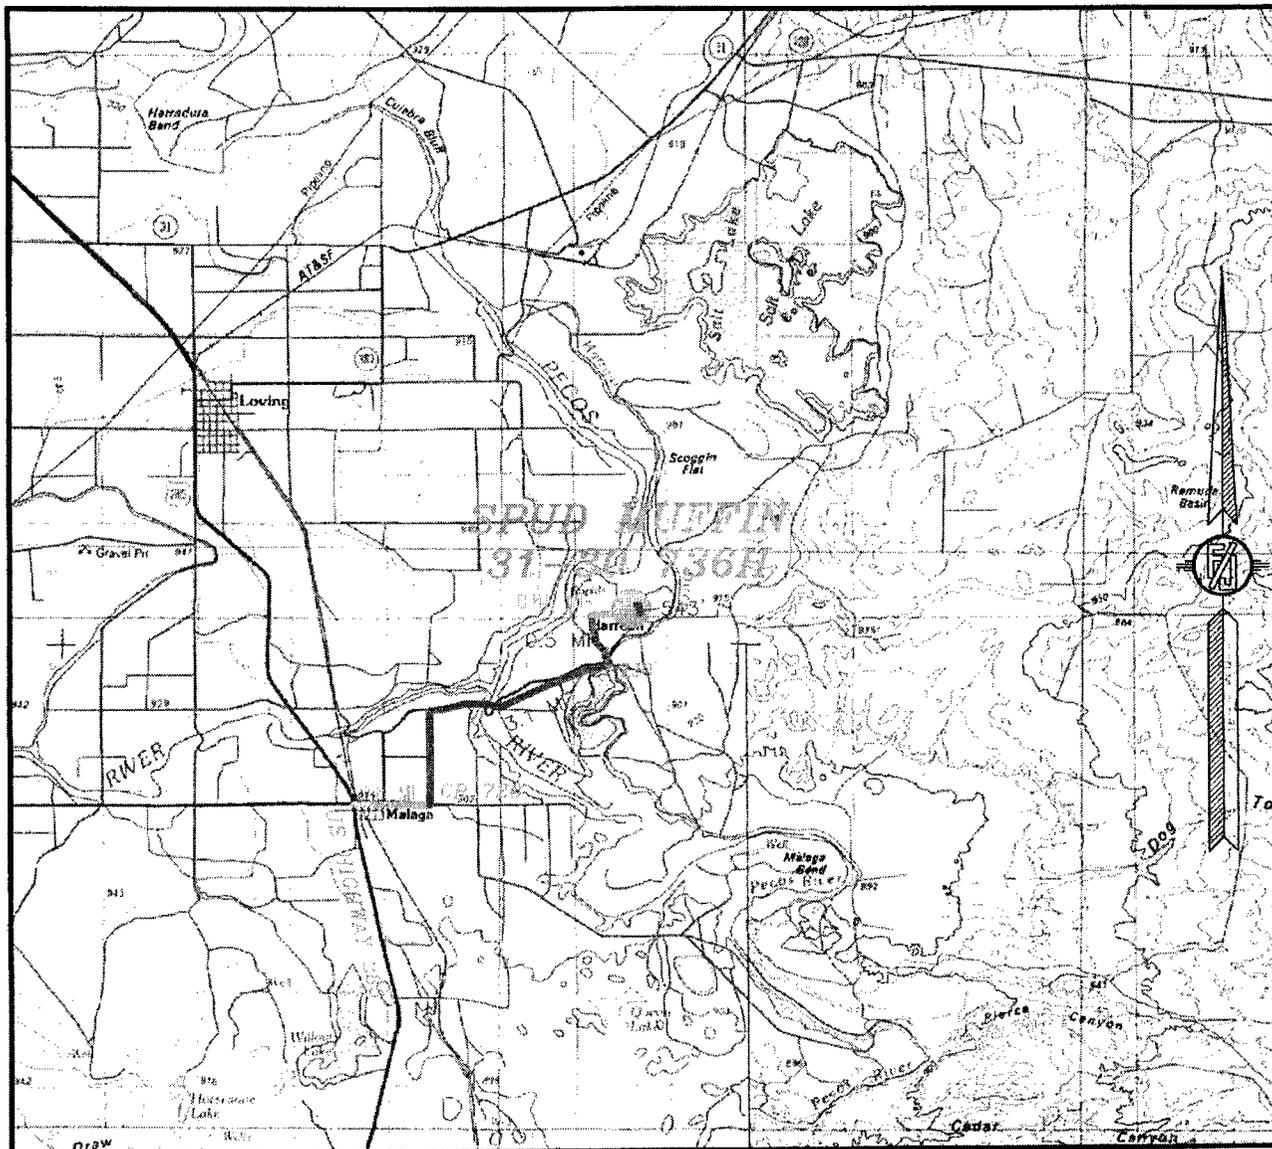

DISTANCES IN MILES

NOT TO SCALE

DEVON ENERGY PRODUCTION COMPANY, L.P.  
**SPUD MUFFIN 31-30 736H**  
 LOCATED 475 FT. FROM THE SOUTH LINE  
 AND 2015 FT. FROM THE EAST LINE OF  
 SECTION 31, TOWNSHIP 23 SOUTH,  
 RANGE 29 EAST, N.M.P.M.  
 EDDY COUNTY, STATE OF NEW MEXICO

**DIRECTIONS TO LOCATION**


BEGINNING AT THE JUNCTION OF US 285 AND CR 720, GO EAST ON CR 720 0.8 OF A MILE TO HARROUN ROAD ON THE LEFT. GO NORTH-NORTHEAST ON HARROUN ROAD FOR 3.1 MILES TO A FORK IN THE ROAD. CONTINUE NORTH, LEFT ON SAID HARROUN ROAD 230' TO A LEASE ROAD TO THE LEFT, GO NORTH 0.5 OF A MILE. GO EAST 0.48 OF A MILE, THEN NORTH-NORTHWEST-WEST 543' TO THE NORTHEAST PAD CORNER FOR THIS LOCATION.

JANUARY 19, 2018

SURVEY NO. 5951

MADRON SURVEYING, INC. 301 SOUTH CANAL (575) 234-3341 CARLSBAD, NEW MEXICO

SECTION 31, TOWNSHIP 23 SOUTH, RANGE 29 EAST, N.M.P.M.  
EDDY COUNTY, STATE OF NEW MEXICO  
AERIAL PHOTO

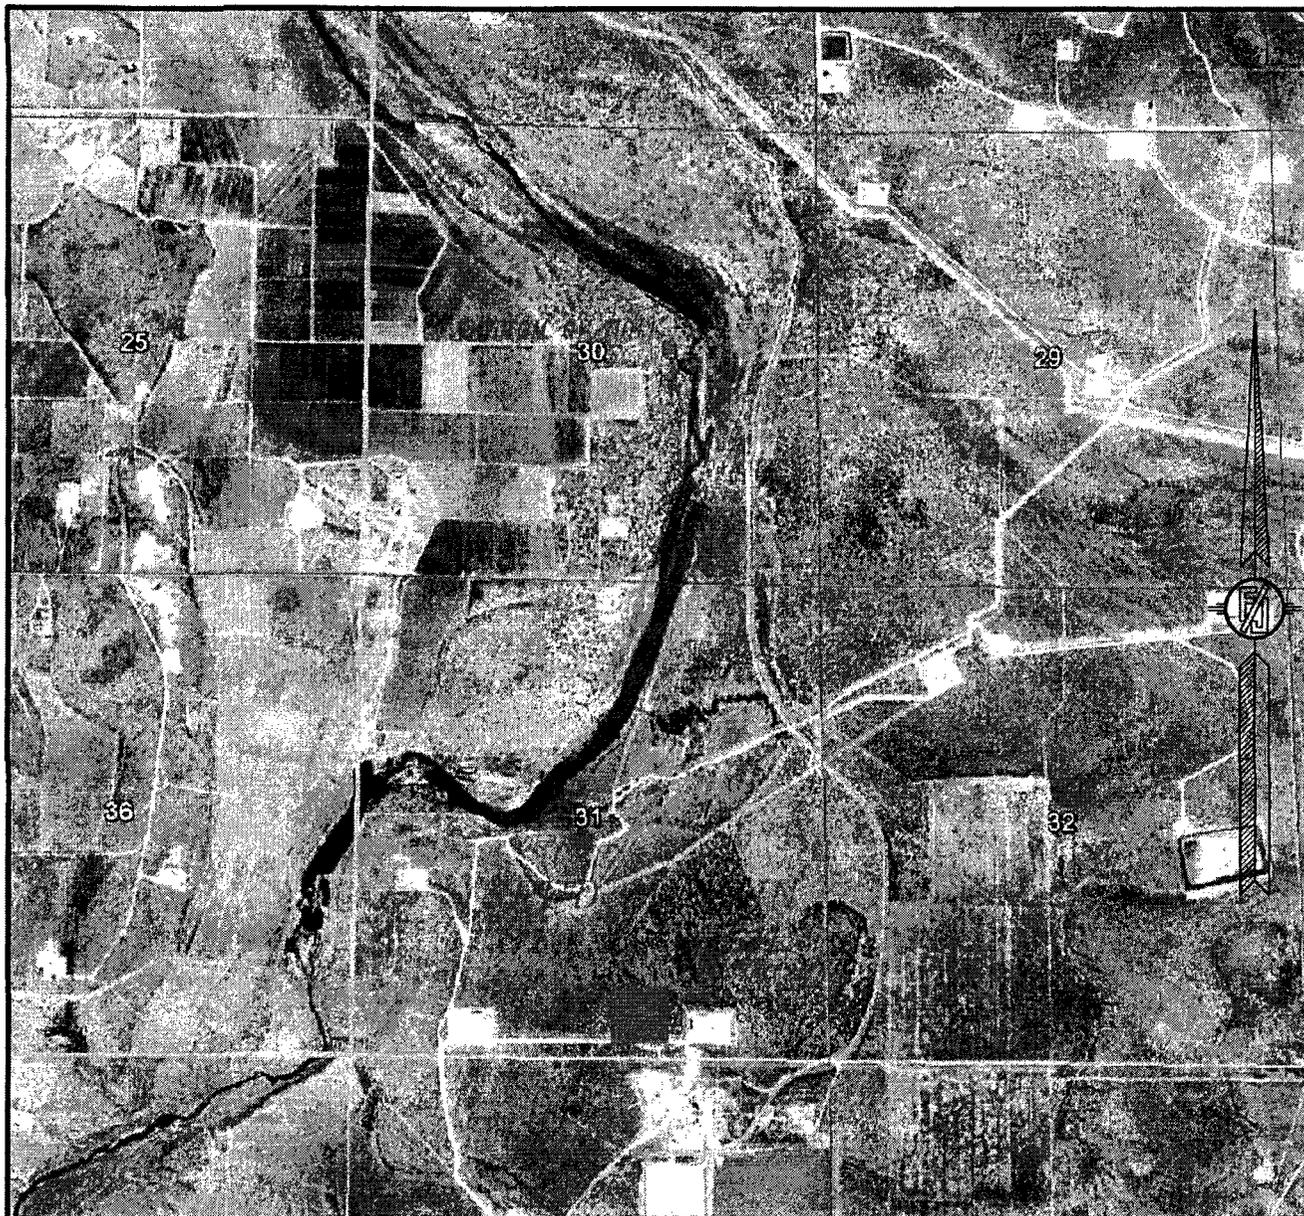

NOT TO SCALE  
AERIAL PHOTO:  
GOOGLE EARTH  
NOVEMBER 2017


**DEVON ENERGY PRODUCTION COMPANY, L.P.**  
**SPUD MUFFIN 31-30 736H**  
LOCATED 475 FT. FROM THE SOUTH LINE  
AND 2015 FT. FROM THE EAST LINE OF  
SECTION 31, TOWNSHIP 23 SOUTH,  
RANGE 29 EAST, N.M.P.M.  
EDDY COUNTY, STATE OF NEW MEXICO

JANUARY 19, 2018

SURVEY NO. 5951

MADRON SURVEYING, INC. 301 SOUTH CANAL (575) 234-3341 CARLSBAD, NEW MEXICO

SECTION 31, TOWNSHIP 23 SOUTH, RANGE 29 EAST, N.M.P.M.  
 EDDY COUNTY, STATE OF NEW MEXICO  
 ACCESS AERIAL ROUTE MAP

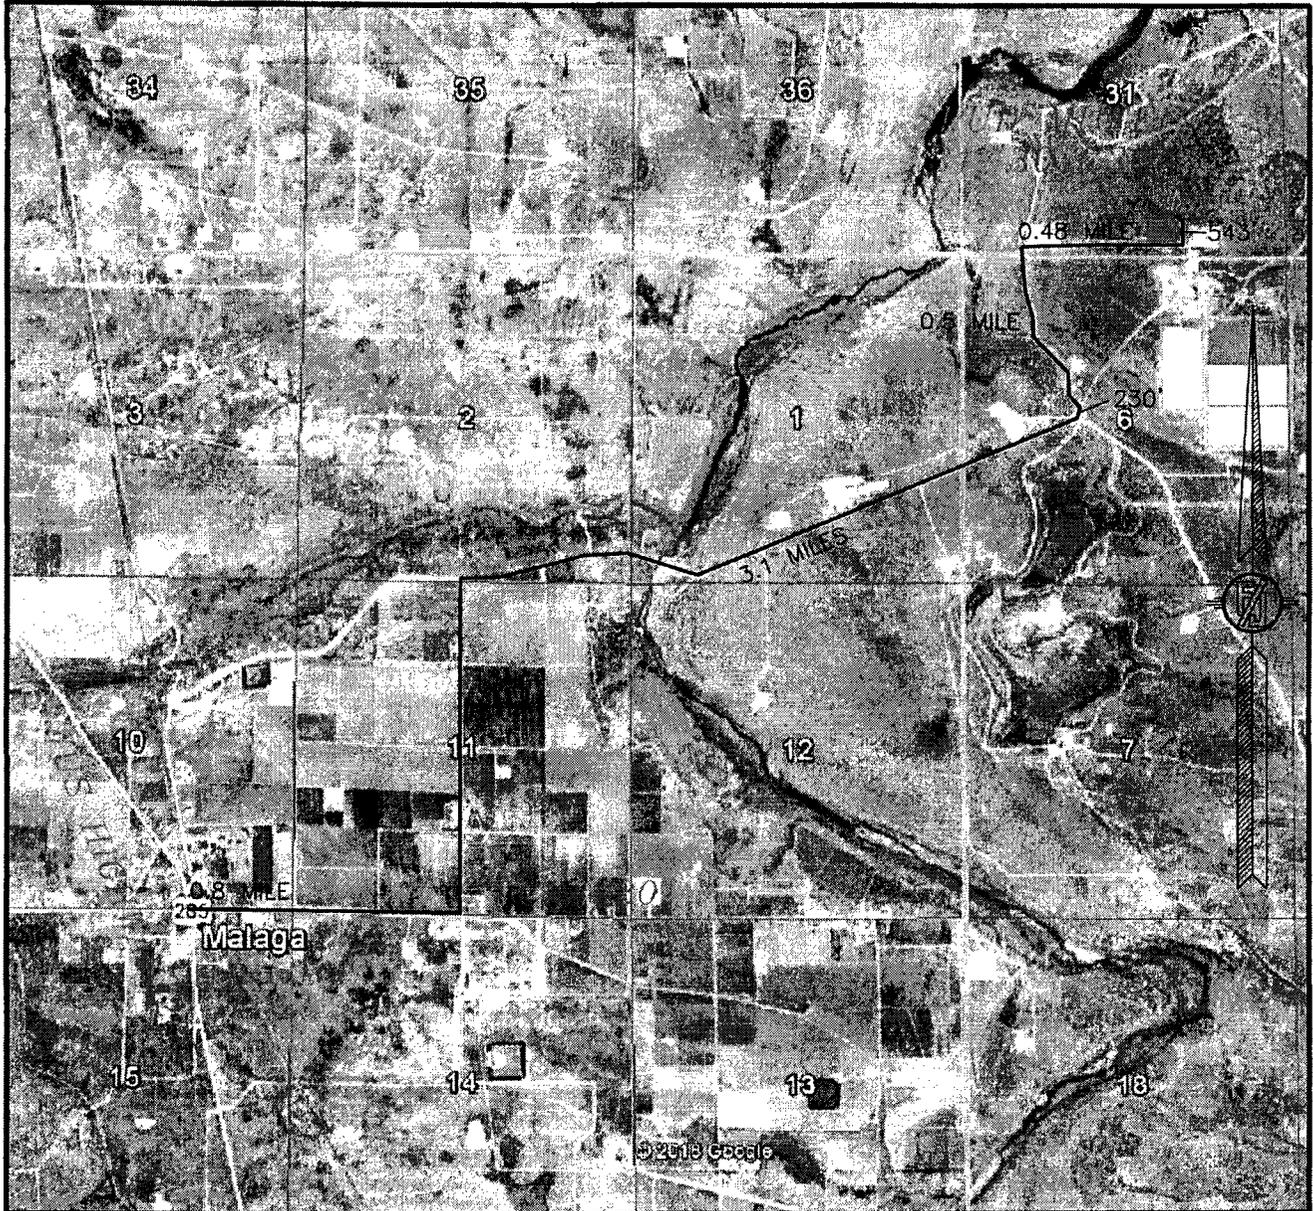

NOT TO SCALE  
 AERIAL PHOTO:  
 GOOGLE EARTH  
 NOVEMBER 2017


**DEVON ENERGY PRODUCTION COMPANY, L.P.**  
**SPUD MUFFIN 31-30 736H**  
 LOCATED 475 FT. FROM THE SOUTH LINE  
 AND 2015 FT. FROM THE EAST LINE OF  
 SECTION 31, TOWNSHIP 23 SOUTH,  
 RANGE 29 EAST, N.M.P.M.  
 EDDY COUNTY, STATE OF NEW MEXICO

JANUARY 19, 2018

SURVEY NO. 5951

MADRON SURVEYING, INC. 301 SOUTH CANAL (575) 234-3361 CARLSBAD, NEW MEXICO

PLAN VIEW

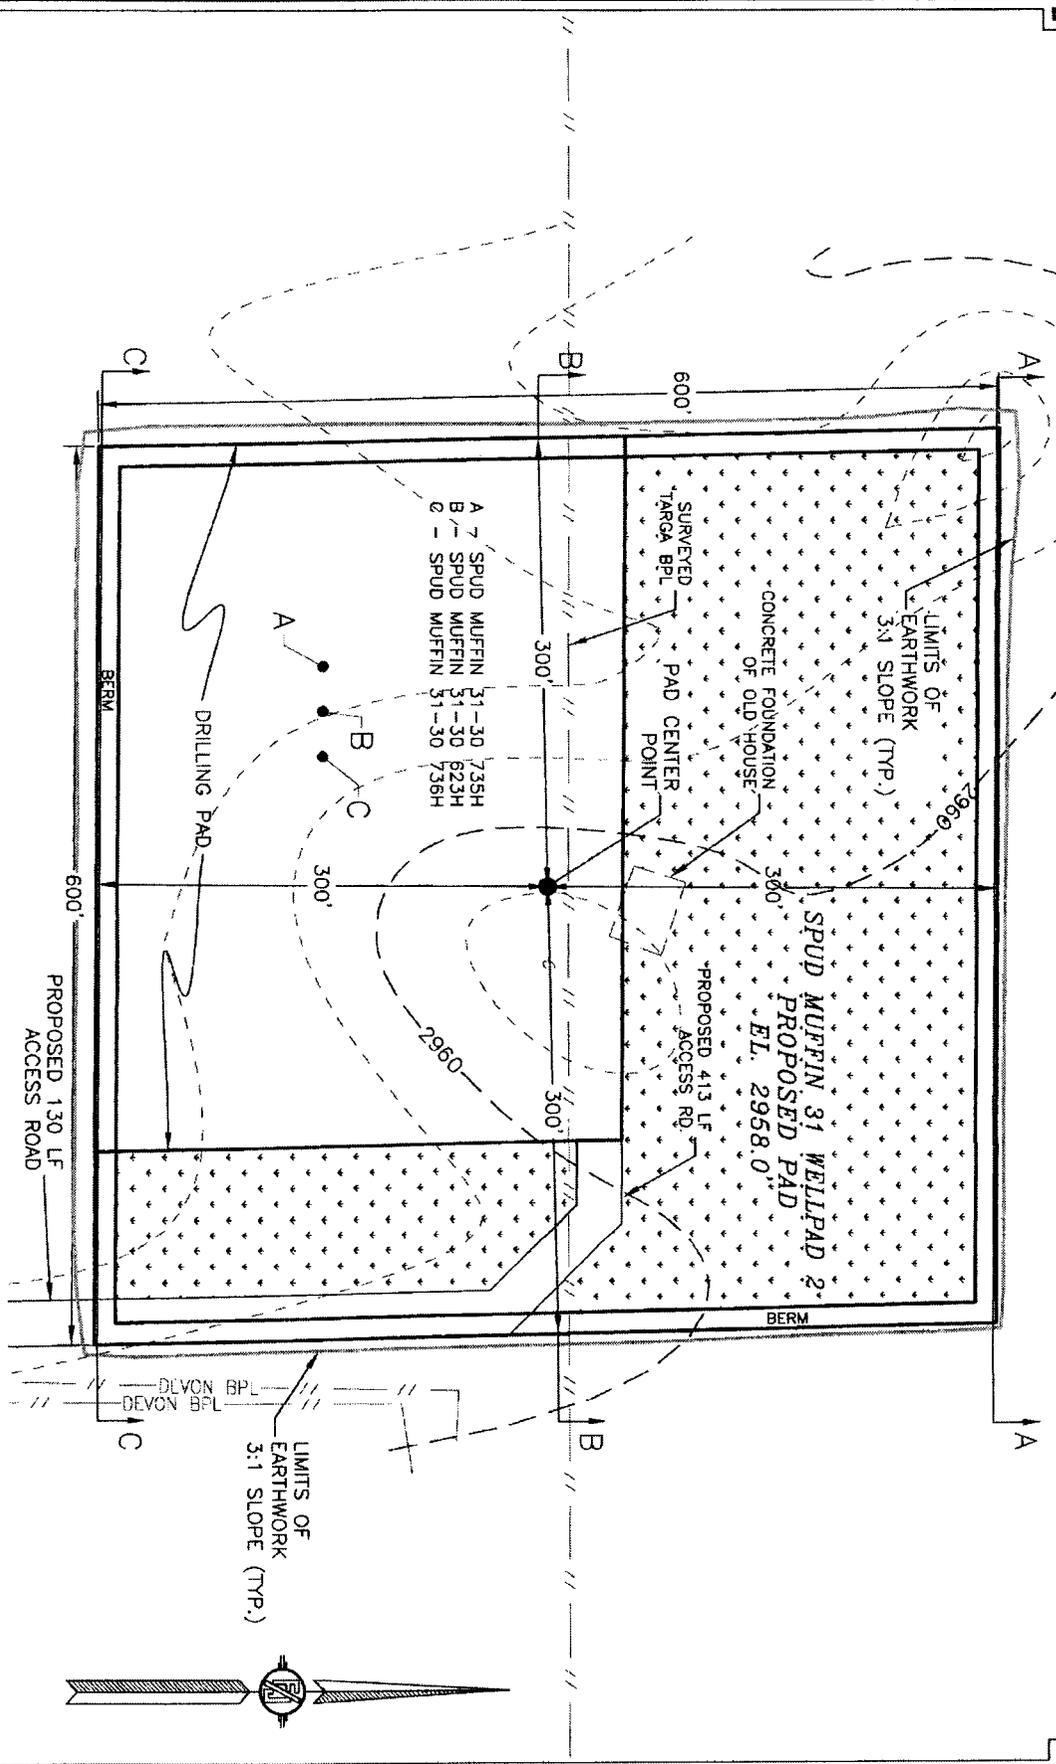

DEVON ENERGY PRODUCTION COMPANY, L.P.  
 GRADING PLAN AND CROSS SECTIONS  
**SPUD MUFFIN 31-30 736H**  
 SECTION 31, TOWNSHIP 23 SOUTH,  
 RANGE 29 EAST, N.M.P.M.  
 EDDY COUNTY, STATE OF NEW MEXICO


JANUARY 19, 2018

MADRON SURVEYING, INC. 301 SOUTH CANAL CARLSBAD, NEW MEXICO





CUT	FILL	NET
38642 CU. YD.	19 CU. YD.	38623 CU. YD. (CUT)

EARTHWORK QUANTITIES ARE ESTIMATED

SHEET 1-2  
 SURVEY NO. 5951

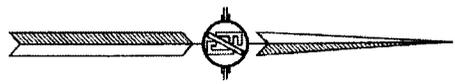

# CROSS SECTIONS

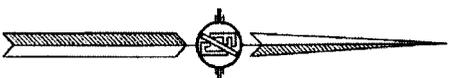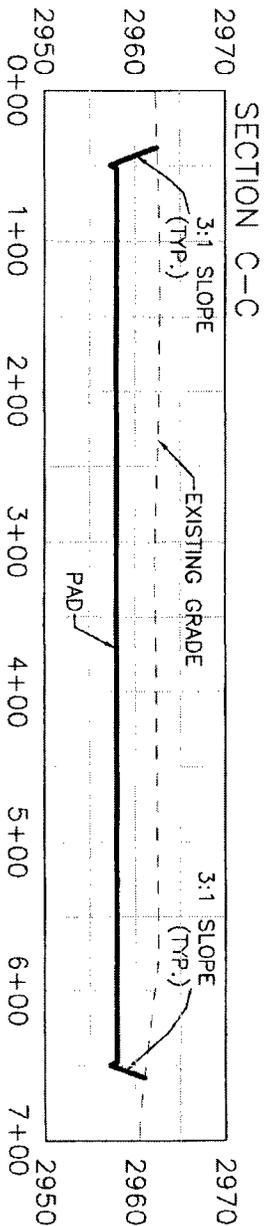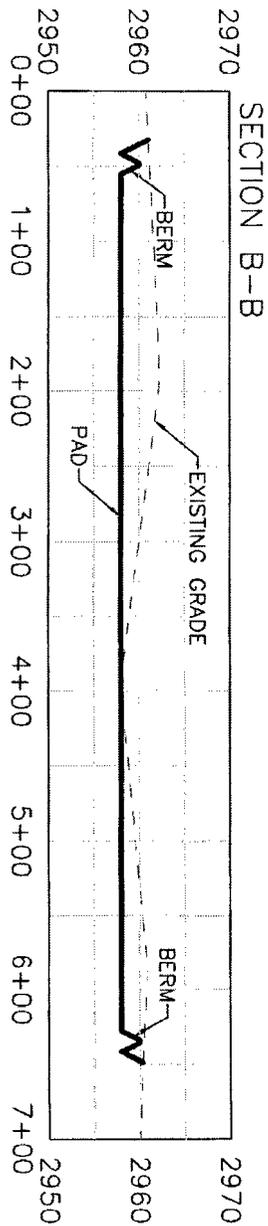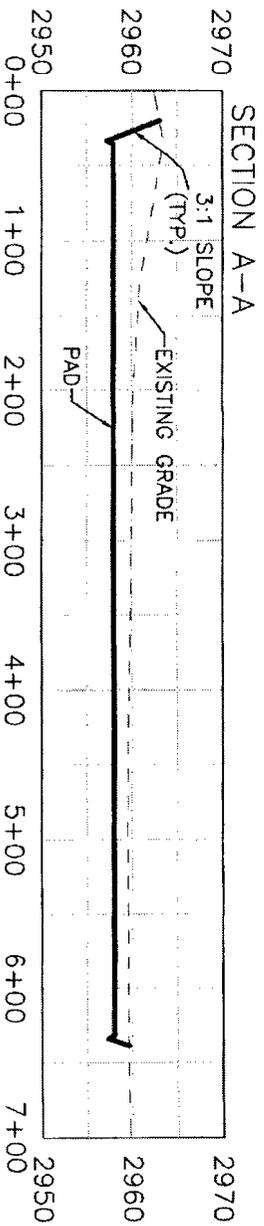

DEVON ENERGY PRODUCTION COMPANY, L.P.  
GRADING PLAN AND CROSS SECTIONS  
**SPUD MUFFIN 31-30 736H**  
SECTION 31, TOWNSHIP 28 SOUTH,  
RANGE 29 EAST, N.M.P.M.  
EDDY COUNTY, STATE OF NEW MEXICO

JANUARY 19, 2018

MADRON SURVEYING, INC. 301 SOUTH CANAL (978) 724-5344 CARLSBAD, NEW MEXICO

CUT	FILL	NET
38842 CU. YD.	19 CU. YD.	38623 CU. YD. (CUT)


EARTHWORK QUANTITIES ARE ESTIMATED

SHEET 2-2  
SURVEY NO. 5951




**ACCESS ROAD PLAT**  
 ACCESS ROAD TO THE SPUD MUFFIN 31 WELLPAD 2  
 (SPUD MUFFIN 31-30 735H, 623H, 736H)

DEVON ENERGY PRODUCTION COMPANY, L.P.  
 CENTERLINE SURVEY OF AN ACCESS ROAD CROSSING  
 SECTION 31, TOWNSHIP 23 SOUTH, RANGE 29 EAST, N.M.P.M.  
 EDDY COUNTY, STATE OF NEW MEXICO  
 JANUARY 19, 2018

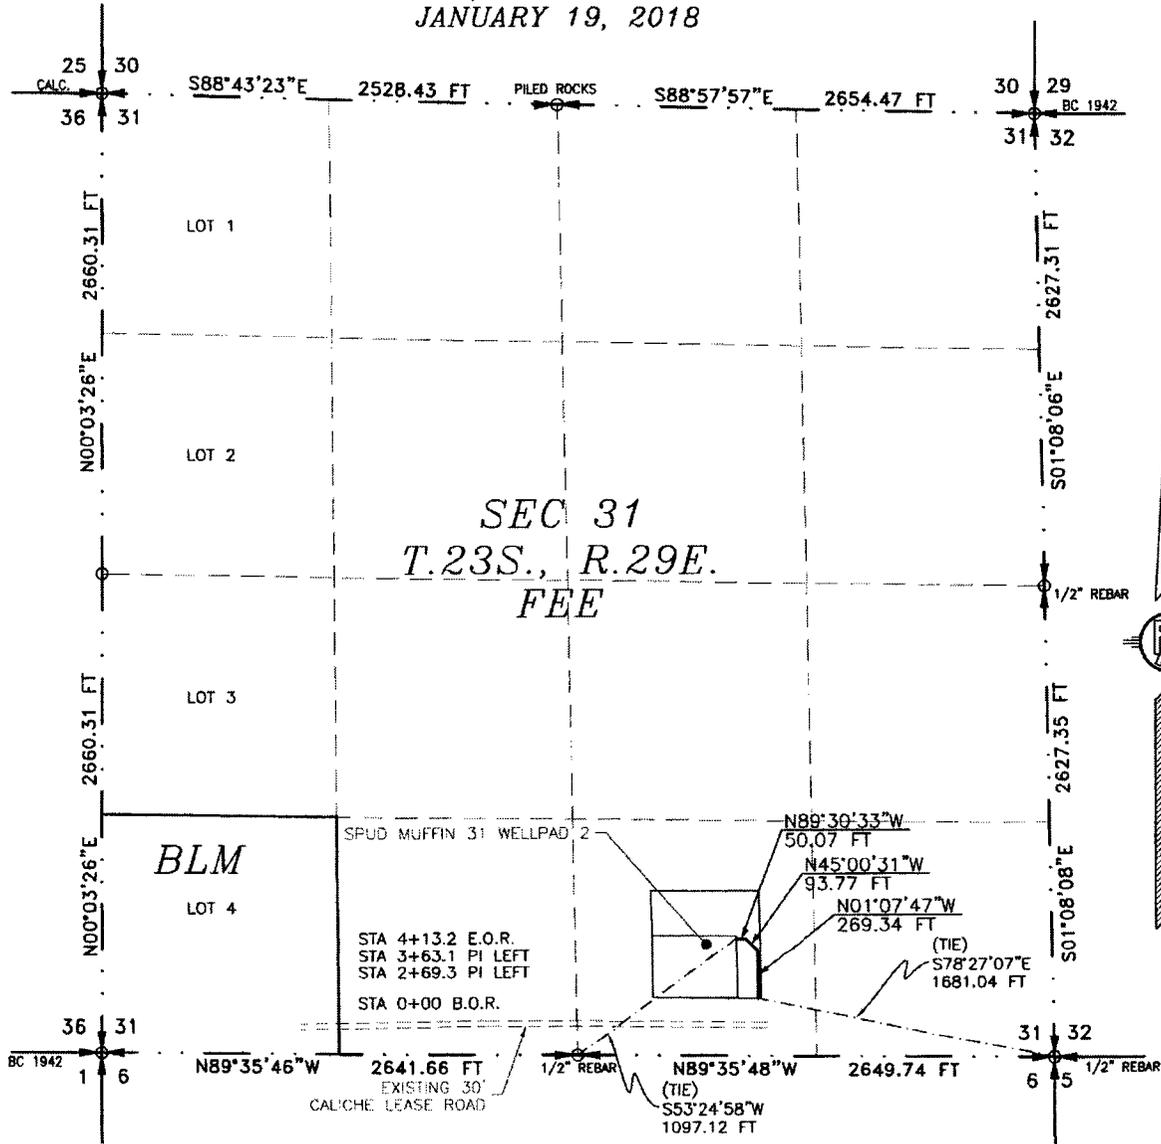

SEC 31  
 T.23S., R.29E.  
 FEE

SEE NEXT SHEET (2-2) FOR DESCRIPTION

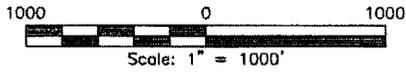

**SURVEYOR CERTIFICATE**

I, FILMON F. JARAMILLO, A NEW MEXICO PROFESSIONAL SURVEYOR NO. 12797, HEREBY CERTIFY THAT I HAVE CONDUCTED AND AM RESPONSIBLE FOR THIS SURVEY. THAT THIS SURVEY IS TRUE AND CORRECT TO THE BEST OF MY KNOWLEDGE AND BELIEF, AND THAT THIS SURVEY AND PLAT MEET THE MINIMUM STANDARDS FOR LAND SURVEYING IN THE STATE OF NEW MEXICO.

IN WITNESS WHEREOF, THIS CERTIFICATE IS EXECUTED AT CARLSBAD,  
 NEW MEXICO, THIS 17 DAY OF JANUARY 2018

*Filmon F. Jaramillo*  
 FILMON F. JARAMILLO, PLS. 12797

MADRON SURVEYING, INC.  
 201 SOUTH CANAL  
 CARLSBAD, NEW MEXICO 88220  
 Phone (575) 234-3341

- GENERAL NOTES**
- 1.) THE INTENT OF THIS ROUTE SURVEY IS TO ACQUIRE AN EASEMENT.
  - 2.) BASIS OF BEARING AND DISTANCE IS NMSP EAST (NAD83) MODIFIED TO SURFACE COORDINATES. NAD 83 (FEET) AND NAVD 88 (FEET) COORDINATE SYSTEMS USED IN THE SURVEY.

SHEET: 1-2

MADRON SURVEYING, INC. 301 SOUTH CANAL CARLSBAD, NEW MEXICO  
 (575) 234-3341

SURVEY NO. 5951

**ACCESS ROAD PLAT**  
ACCESS ROAD TO THE SPUD MUFFIN 31 WELLPAD 2  
(SPUD MUFFIN 31-30 735H, 623H, 736H)

**DEVON ENERGY PRODUCTION COMPANY, L.P.**  
**CENTERLINE SURVEY OF AN ACCESS ROAD CROSSING**  
**SECTION 31, TOWNSHIP 23 SOUTH, RANGE 29 EAST, N.M.P.M.**  
**EDDY COUNTY, STATE OF NEW MEXICO**  
**JANUARY 19, 2018**

**DESCRIPTION**

A STRIP OF LAND 30 FEET WIDE CROSSING FEE LAND IN SECTION 31, TOWNSHIP 23 SOUTH, RANGE 29 EAST, N.M.P.M., EDDY COUNTY, STATE OF NEW MEXICO AND BEING 15 FEET EACH SIDE OF THE FOLLOWING DESCRIBED CENTERLINE SURVEY:

BEGINNING AT A POINT WITHIN THE SW/4 SE/4 OF SAID SECTION 31, TOWNSHIP 23 SOUTH, RANGE 29 EAST, N.M.P.M., WHENCE THE SOUTHEAST CORNER OF SAID SECTION 31, TOWNSHIP 23 SOUTH, RANGE 29 EAST, N.M.P.M. BEARS S78°27'07"E, A DISTANCE OF 1681.04 FEET;  
THENCE N01°07'47"W A DISTANCE OF 269.34 FEET TO AN ANGLE POINT OF THE LINE HEREIN DESCRIBED;  
THENCE N45°00'31"W A DISTANCE OF 93.77 FEET TO AN ANGLE POINT OF THE LINE HEREIN DESCRIBED;  
THENCE N89°30'33"W A DISTANCE OF 50.07 FEET THE TERMINUS OF THIS CENTERLINE SURVEY, WHENCE THE SOUTH QUARTER CORNER OF SAID SECTION 31, TOWNSHIP 23 SOUTH, RANGE 29 EAST, N.M.P.M. BEARS S53°24'58"W, A DISTANCE OF 1097.12 FEET;


SAID STRIP OF LAND BEING 413.18 FEET OR 25.04 RODS IN LENGTH, CONTAINING 0.285 ACRES MORE OR LESS AND BEING ALLOCATED BY FORTIES AS FOLLOWS:

SW/4 SE/4 413.18 L.F. 25.04 RODS 0.285 ACRES

**SURVEYOR CERTIFICATE**

I, FILIMON F. JARAMILLO, A NEW MEXICO PROFESSIONAL SURVEYOR NO. 12797, HEREBY CERTIFY THAT I HAVE CONDUCTED AND AM RESPONSIBLE FOR THIS SURVEY, THAT THIS SURVEY IS TRUE AND CORRECT TO THE BEST OF MY KNOWLEDGE AND BELIEF, AND THAT THIS SURVEY AND PLAT MEET THE MINIMUM STANDARDS FOR LAND SURVEYING IN THE STATE OF NEW MEXICO.

IN WITNESS WHEREOF, THIS CERTIFICATE IS EXECUTED AT CARLSBAD, NEW MEXICO, THIS 27 DAY OF JANUARY 2018

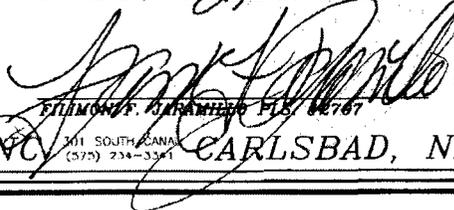

MADRON SURVEYING, INC.  
301 SOUTH CANAL  
CARLSBAD, NEW MEXICO 88220  
Phone (575) 234-3341

**GENERAL NOTES**

- 1.) THE INTENT OF THIS ROUTE SURVEY IS TO ACQUIRE AN EASEMENT.
- 2.) BASIS OF BEARING AND DISTANCE IS NMSP EAST (NAD83) MODIFIED TO SURFACE COORDINATES. NAD 83 (FEET) AND NAVD 88 (FEET) COORDINATE SYSTEMS USED IN THE SURVEY.

SHEET: 2-2

MADRON SURVEYING, INC. 301 SOUTH CANAL CARLSBAD, NEW MEXICO  
(575) 234-3341

SURVEY NO. 5951

**Devon Energy Prod. Co., L.P./Spud Muffin 31-30 736H**

**1. Geologic Formations**

TVD of target	10893	Pilot hole depth	
MD at TD:	18512	Deepest expected fresh water:	400'

**Basin**

Rustler		
Top of Salt	22	
Delaware	2774	
1st BSPG Lime	6470	
1st BSPG Sand	7489	
2nd BSPG Lime	7744	
2nd BSPG Sand	8271	
3rd BSPG Lime	8716	
3rd BSPG Sand	9401	
Wolfcamp	9760	
Wolfcamp 300 Upper Top	10739	
Wolfcamp 300 Upper Base	10784	
Wolfcamp 400	10905	

**NM OIL CONSERVATION  
ARTESIA DISTRICT**

**FEB 27 2018**

**RECEIVED**

\*H2S, water flows, loss of circulation, abnormal pressures, etc.

**Devon Energy Prod. Co., L.P./Spud Muffin 31-30 736H**

**2. Casing Program**

17.5"	0	400'	13.375"	48	H-40	STC	1.125	1.25	1.6
12.25"	0	2,970'	9.625"	40	J-55	LTC	1.19	1.42	3.98
8.75"	0	10,700'	7.625"	29.7	P110	Flushmax III	1.125	1.25	1.6
6.75"	0	18,512'	5.5"	20	P110	SF/Flush	1.125	1.25	1.6

All casing strings will be tested in accordance with Onshore Oil and Gas Order #2 III.B.1.h

Rustler top will be validated via drilling parameters (i.e. reduction in ROP) and surface casing setting depth revised accordingly if needed.

A variance is requested to wave the centralizer requirement for the 7-5/8" flush casing in the 8-3/4" hole and the 5-1/2" SF/Flush casing in the 6-3/4" hole.

Is casing new? If used, attach certification as required in Onshore Order #1	Y
Does casing meet API specifications? If no, attach casing specification sheet.	Y
Is premium or uncommon casing planned? If yes attach casing specification sheet.	N
Does the above casing design meet or exceed BLM's minimum standards? If not provide justification (loading assumptions, casing design criteria).	Y
Will the intermediate pipe be kept at a minimum 1/3 fluid filled to avoid approaching the collapse pressure rating of the casing?	Y
Is well located within Capitan Reef?	N
If yes, does production casing cement tie back a minimum of 50' above the Reef?	
Is well within the designated 4 string boundary.	
Is well located in SOPA but not in R-111-P?	N
If yes, are the first 2 strings cemented to surface and 3 <sup>rd</sup> string cement tied back 500' into previous casing?	
Is well located in R-111-P and SOPA?	N
If yes, are the first three strings cemented to surface?	
Is 2 <sup>nd</sup> string set 100' to 600' below the base of salt?	
Is well located in high Cave/Karst?	N
If yes, are there two strings cemented to surface?	
(For 2 string wells) If yes, is there a contingency casing if lost circulation occurs?	
Is well located in critical Cave/Karst?	N
If yes, are there three strings cemented to surface?	

**Devon Energy Prod. Co., L.P./Spud Muffin 31-30 736H**

**2. Cementing Program**

13-3/8" Surface	315	14.8	6.34	1.34	Tail: Class C Cement + 1% Calcium Chloride
9-5/8" Int I	545	12.9	9.81	1.85	Lead: (65:35) Class C Cement: Poz (Fly Ash): 6% BWOC Bentonite + 5% BWOW Sodium Chloride + 0.125 lbs/sack Poly-E-Flake
	155	14.8	6.32	1.33	Tail: Class C Cement + 0.125 lbs/sack Poly-E-Flake
7-5/8" Int II	323	9	13.5	3.27	Lead: Tuned Light® Cement
	163	14.5	5.31	1.2	Tail: (50:50) Class H Cement: Poz (Fly Ash) + 0.5% bwoc HALAD-344 + 0.4% bwoc CFR-3 + 0.2% BWOC HR-601 + 2% bwoc Bentonite
7-5/8" Intermediate II Squeeze	640	14.8	6.32	1.32	Class C Cement + 0.125 lbs/sack Poly-E-Flake
	323	9	13.5	3.27	Class H Cement: Poz (Fly Ash) + 6% BWOC Bentonite + 0.25% BWOC HR-601 + 0.125 lbs/sack Poly-E-Flake
	163	13.2	5.31	1.6	(50:50) Class H Cement: Poz (Fly Ash) + 0.5% bwoc HALAD-344 + 0.4% bwoc CFR-3 + 0.2% BWOC HR-601 + 2% bwoc Bentonite
5-1/2" Prod	687	14.8	6.32	1.33	Tail: Class C Cement + 0.125 lbs/sack Poly-E-Flake

13-3/8" Surface	0'	50%
9-5/8" Intermediate I	0'	30%
7-5/8" Intermediate II	0'	30%
5-1/2" Production Casing	10500'	25%

4. Pressure Control Equipment

N	A variance is requested for the use of a diverter on the surface casing. See attached for schematic.
---	--

12-1/4"	13-5/8"	5M	Annular	X	50% of rated working pressure
			Pipe Ram	X	5M
			Blind Ram	X	
			Pipe Ram	X	
			Other*		
8-3/4"	13-5/8"	5M	Annular	X	50% of rated working pressure
			Pipe Ram	X	5M
			Blind Ram	X	
			Pipe Ram	X	
			Other*		
6-3/4"	13-5/8"	5M	Annular	X	50% of rated working pressure
			Pipe Ram	X	5M
			Blind Ram	X	
			Pipe Ram	X	
			Other*		

\*Specify if additional ram is utilized.

BOP/BOPE will be tested by an independent service company to 250 psi low and the high pressure indicated above per Onshore Order 2 requirements. The System may be upgraded to a higher pressure but still tested to the working pressure listed in the table above. If the system is upgraded all the components installed will be functional and tested.

Pipe rams will be operationally checked each 24 hour period. Blind rams will be operationally checked on each trip out of the hole. These checks will be noted on the daily tour sheets. Other accessories to the BOP equipment will include a Kelly cock and floor safety valve (inside BOP) and choke lines and choke manifold. See attached schematics.

**Devon Energy Prod. Co., L.P./Spud Muffin 31-30 736H**

Y	<p>Formation integrity test will be performed per Onshore Order #2. On Exploratory wells or on that portion of any well approved for a 5M BOPE system or greater, a pressure integrity test of each casing shoe shall be performed. Will be tested in accordance with Onshore Oil and Gas Order #2 III.B.1.i.</p>
Y	<p>A variance is requested for the use of a flexible choke line from the BOP to Choke Manifold. See attached for specs and hydrostatic test chart.</p>
Y	<p>Are anchors required by manufacturer?</p>
Y	<p>A multibowl wellhead is being used. The BOP will be tested per Onshore Order #2 after installation on the surface casing which will cover testing requirements for a maximum of 30 days. If any seal subject to test pressure is broken the system must be tested.</p> <p>Devon proposes using a multi-bowl wellhead assembly. This assembly will only be tested when installed on the surface casing. Minimum working pressure of the blowout preventer (BOP) and related equipment (BOPE) required for drilling below the surface casing shoe shall be 5000 psi.</p> <ul style="list-style-type: none"> <li>• Wellhead will be installed by wellhead representatives.</li> <li>• If the welding is performed by a third party, the wellhead representative will monitor the temperature to verify that it does not exceed the maximum temperature of the seal.</li> <li>• Wellhead representative will install the test plug for the initial BOP test.</li> <li>• Wellhead company will install a solid steel body pack-off to completely isolate the lower head after cementing intermediate casing. After installation of the pack-off, the pack-off and the lower flange will be tested to 3M, as shown on the attached schematic. Everything above the pack-off will not have been altered whatsoever from the initial nipple up. Therefore the BOP components will not be retested at that time.</li> <li>• If the cement does not circulate and one inch operations would have been possible with a standard wellhead, the well head will be cut and top out operations will be conducted.</li> <li>• Devon will pressure test all seals above and below the mandrel (but still above the casing) to full working pressure rating.</li> <li>• Devon will test the casing to 0.22 psi/ft or 1500 psi, whichever is greater, as per Onshore Order #2.</li> </ul> <p>After running the 13-3/8" surface casing, a 13-5/8" BOP/BOPE system will be installed on the wellhead system and will undergo a 250 psi low pressure test followed by a 5,000 psi high pressure test. The 5,000 psi high and 250 psi low test will cover testing requirements a maximum of 30 days, as per Onshore Order #2. If the well is not complete within 30 days of this BOP test, another full BOP test will be conducted, as per Onshore Order #2.</p> <p>After running the 9-5/8' intermediate I casing with a mandrel hanger, the 13-5/8" BOP/BOPE system with a minimum rating of 5M will already be installed on the wellhead.</p>

**Devon Energy Prod. Co., L.P./Spud Muffin 31-30 736H**

After running the 7-5/8' intermediate II casing with a mandrel hanger, the 13-5/8" BOP/BOPE system with a minimum rating of 5M will already be installed on the wellhead.

The pipe rams will be operated and checked each 24 hour period and each time the drill pipe is out of the hole. These tests will be logged in the daily driller's log. A 2" kill line and 3" choke line will be incorporated into the drilling spool below the ram BOP. In addition to the rams and annular preventer, additional BOP accessories include a kelly cock, floor safety valve, choke lines, and choke manifold rated at 5,000 psi WP.

Devon requests a variance to use a flexible line with flanged ends between the BOP and the choke manifold (choke line). The line will be kept as straight as possible with minimal turns

**5. Mud Program**

0	400'	FW Gel	8.4-8.8	28-34	N/C
400'	2,970'	Saturated Brine	9.8 -10.0	29-34	N/C
2,970'	10,700'	OBM/Cut Brine	8.6-9.8	34-65	N/C – 6
10,700'	18,512'	OBM	9.5-12.0	45-65	N/C – 6

Sufficient mud materials to maintain mud properties and meet minimum lost circulation and weight increase requirements will be kept on location at all times.

What will be used to monitor the loss or gain of fluid?	PVT/Pason/Visual Monitoring
---	-----------------------------

**6. Logging and Testing Procedures**

x	Will run GR/CNL from TD to surface (horizontal well – vertical portion of hole). Stated logs run will be in the Completion Report and submitted to the BLM.
	No Logs are planned based on well control or offset log information.
	Drill stem test? If yes, explain
	Coring? If yes, explain

	Resistivity	Int. shoe to KOP
	Density	Int. shoe to KOP
X	CBL	Production casing
X	Mud log	Int shoe to TD
	PEX	

**7. Drilling Conditions**

BH Pressure at deepest TVD	6797 psi
Abnormal Temperature	No

Mitigation measure for abnormal conditions. Describe. Lost circulation material/sweeps/mud scavengers.

Hydrogen Sulfide (H2S) monitors will be installed prior to drilling out the surface shoe. If H2S is detected in concentrations greater than 100 ppm, the operator will comply with the provisions of Onshore Oil and Gas Order #6. If Hydrogen Sulfide is encountered, measured values and formations will be provided to the BLM.	
N	H2S is present
Y	H2S Plan attached

**8. Other facets of operation**

Is this a walking operation? Yes

1. In the event the spudder rig is unable to drill the surface holes the drilling rig will batch drill the surface holes and run/cement surface casing; walking the rig to next wells on the pad.
2. The drilling rig will then batch drill the intermediate sections with either OBM or cut brine and run/cement intermediate casing; the wellbore will be isolated with a blind flange and pressure gauge installed for monitoring the well before walking to the next well.
3. The drilling rig will then batch drill the production hole sections on the wells with OBM, run/cement production casing, and install TA caps or tubing heads for completions.

NOTE: During batch operations the drilling rig will be moved from well to well however, it will not be removed from the pad until all wells have production casing run/cemented.

Will be pre-setting casing? Yes

1. Spudder rig will move in and drill surface hole.
  - a. Rig will utilize fresh water based mud to drill 17½" surface hole to TD. Solids control will be handled entirely on a closed loop basis.
2. After drilling the surface hole section, the spudder rig will run casing and cement following all of the applicable rules and regulations (OnShore Order 2, all COAs and NMOCD regulations).
3. The wellhead will be installed and tested once the 13-3/8" surface casing is cut off and the WOC time has been reached.
4. A blind flange with the same pressure rating as the wellhead will be installed to seal the wellbore. Pressure will be monitored with a pressure gauge installed on the wellhead.
5. Spudder rig operations is expected to take 4-5 days per well on a multi well pad.
6. The NMOCD will be contacted and notified 24 hours prior to commencing spudder rig operations.

**Devon Energy Prod. Co., L.P./Spud Muffin 31-30 736H**

7. Drilling operations will be performed with the drilling rig. At that time an approved BOP stack will be nipped up and tested on the wellhead before drilling operations commences on each well.
  - a. The NMOCD will be contacted / notified 24 hours before the drilling rig moves back on to the pad with the pre-set surface casing.

**Attachments**

- Directional Plan  
 Other, describe