

UNITED STATES  
DEPARTMENT OF THE INTERIOR  
BUREAU OF LAND MANAGEMENT

OCD, Artesia

FORM APPROVED  
OMB No. 1004-0137  
Expires: January 31, 2018

**SUNDRY NOTICES AND REPORTS ON WELLS**  
*Do not use this form for proposals to drill or to re-enter an abandoned well. Use Form 3160-3 (APD) for such proposals.*

5. Lease Serial No. **NM053373**

6. If Indian, Allottee or Tribe Name

**SUBMIT IN TRIPLICATE - Other instructions on page 2**

1. Type of Well  
 Oil Well     Gas Well     Other

2. Name of Operator **Tap Rock Operating, LLC**

3a. Address **602 Park Point Drive, Suite 200 Golden CO 80401**    3b. Phone No. (include area code) **(720) 772-5090**

4. Location of Well (Footage, Sec., T., R., M., or Survey Description)  
**660' FSL/ 1650' FWL - SW/4, SEC 3 - 24S -29E Eddy County NM**

7. If Unit of CA/Agreement, Name and/or No.

8. Well Name and No. **HB 3 Federal #2**

9. API Well No. **30-0152-6999**

10. Field and Pool or Exploratory Area

11. Country or Parish, State  
**Eddy County, New Mexico**

12. CHECK THE APPROPRIATE BOX(ES) TO INDICATE NATURE OF NOTICE, REPORT OR OTHER DATA

| TYPE OF SUBMISSION                                    | TYPE OF ACTION                                |   |  |   |
|---|---|---|--|---|
| <input type="checkbox"/> Notice of Intent             | <input type="checkbox"/> Acidize              | <input type="checkbox"/> Deepen               | <input type="checkbox"/> Production (Start/Resume) | <input type="checkbox"/> Water Shut-Off   |
| <input checked="" type="checkbox"/> Subsequent Report | <input type="checkbox"/> Alter Casing         | <input type="checkbox"/> Hydraulic Fracturing | <input type="checkbox"/> Reclamation               | <input type="checkbox"/> Well Integrity   |
| <input type="checkbox"/> Final Abandonment Notice     | <input type="checkbox"/> Casing Repair        | <input type="checkbox"/> New Construction     | <input type="checkbox"/> Recomplete                | <input checked="" type="checkbox"/> Other |
|   | <input type="checkbox"/> Change Plans         | <input type="checkbox"/> Plug and Abandon     | <input type="checkbox"/> Temporarily Abandon       |   |
|   | <input type="checkbox"/> Convert to Injection | <input type="checkbox"/> Plug Back            | <input type="checkbox"/> Water Disposal            |   |

13. Describe Proposed or Completed Operation: Clearly state all pertinent details, including estimated starting date of any proposed work and approximate duration thereof. If the proposal is to deepen directionally or recomplate horizontally, give subsurface locations and measured and true vertical depths of all pertinent markers and zones. Attach the Bond under which the work will be performed or provide the Bond No. on file with BLM/BIA. Required subsequent reports must be filed within 30 days following completion of the involved operations. If the operation results in a multiple completion or recomplate in a new interval, a Form 3160-4 must be filed once testing has been completed. Final Abandonment Notices must be filed only after all requirements, including reclamation, have been completed and the operator has detennined that the site is ready for final inspection.)

See Site Security Diagram attached.

*SC 2-26-18*  
Accepted for record - NMCD

NEW OIL CONSERVATION DISTRICT  
ARTESIA DISTRICT  
FEB 26 2018

RECEIVED

Accepted for Record Purposes.  
Approval Subject to Onsite Inspection.  
Date: 2-12-18  
SMCH

14. I hereby certify that the foregoing is true and correct. Name (Printed/Typed)  
**Keith Turgeon**

Signature *Keith Turgeon*

Title **Controller**

Date **6/19/17**

**THE SPACE FOR FEDERAL OR STATE OFFICE USE**

Approved by

Title

Date

Conditions of approval, if any, are attached. Approval of this notice does not warrant or certify that the applicant holds legal or equitable title to those rights in the subject lease which would entitle the applicant to conduct operations thereon.

Office

Title 18 U.S.C Section 1001 and Title 43 U.S.C Section 1212, make it a crime for any person knowingly and willfully to make to any department or agency of the United States any false, fictitious or fraudulent statements or representations as to any matter within its jurisdiction.

## GENERAL INSTRUCTIONS

This form is designed for submitting proposals to perform certain well operations and reports of such operations when completed as indicated on Federal and Indian lands pursuant to applicable Federal law and regulations. Any necessary special instructions concerning the use of this form and the number of copies to be submitted, particularly with regard to local area or regional procedures and practices, are either shown below, will be issued by or may be obtained from the local Federal office.

## SPECIFIC INSTRUCTIONS

*Item 4* - Locations on Federal or Indian land should be described in accordance with Federal requirements. Consult the local Federal office for specific instructions.

*Item 13*: Proposals to abandon a well and subsequent reports of abandonment should include such special information as is required by the local Federal office. In addition, such proposals and reports should include reasons for the abandonment; data on any former or present productive zones or other zones with present significant fluid contents not sealed off by cement or otherwise; depths (top and bottom) and method of placement of cement plugs; mud or other material placed below, between and above plugs; amount, size, method of parting of any casing, liner or tubing pulled and the depth to the top of any tubing left in the hole; method of closing top of well and date well site conditioned for final inspection looking for approval of the abandonment. If the proposal will involve **hydraulic fracturing operations**, you must comply with 43 CFR 3162.3-3, including providing information about the protection of usable water. Operators should provide the best available information about all formations containing water and their depths. This information could include data and interpretation of resistivity logs run on nearby wells. Information may also be obtained from state or tribal regulatory agencies and from local BLM offices.

## NOTICES

The privacy Act of 1974 and the regulation in 43 CFR 2.48(d) provide that you be furnished the following information in connection with information required by this application.

**AUTHORITY:** 30 U.S.C. 181 et seq., 351 et seq., 25 U.S.C. 396; 43 CFR 3160.

**PRINCIPAL PURPOSE:** The information is used to: (1) Evaluate, when appropriate, approve applications, and report completion of subsequent well operations, on a Federal or Indian lease; and (2) document for administrative use, information for the management, disposal and use of National Resource lands and resources, such as: (a) evaluating the equipment and procedures to be used during a proposed subsequent well operation and reviewing the completed well operations for compliance with the approved plan; (b) requesting and granting approval to perform those actions covered by 43 CFR 3162.3-2, 3162.3-3, and 3162.3-4; (c) reporting the beginning or resumption of production, as required by 43 CFR 3162.4-1(c) and (d) analyzing future applications to drill or modify operations in light of data obtained and methods used.

**ROUTINE USES:** Information from the record and/or the record will be transferred to appropriate Federal, State, local or foreign agencies, when relevant to civil, criminal or regulatory investigations or prosecutions in connection with congressional inquiries or to consumer reporting agencies to facilitate collection of debts owed the Government.

**EFFECT OF NOT PROVIDING THE INFORMATION:** Filing of this notice and report and disclosure of the information is mandatory for those subsequent well operations specified in 43 CFR 3162.3-2, 3162.3-3, 3162.3-4.

The Paperwork Reduction Act of 1995 requires us to inform you that:

The BLM collects this information to evaluate proposed and/or completed subsequent well operations on Federal or Indian oil and gas leases.

Response to this request is mandatory.

The BLM would like you to know that you do not have to respond to this or any other Federal agency-sponsored information collection unless it displays a currently valid OMB control number.


**BURDEN HOURS STATEMENT:** Public reporting burden for this form is estimated to average 8 hours per response, including the time for reviewing instructions, gathering and maintaining data, and completing and reviewing the form. Direct comments regarding the burden estimate or any other aspect of this form to U.S. Department of the Interior, Bureau of Land Management (1004-0137), Bureau Information Collection Clearance Officer (WO-630), 1849 C St., N.W., Mail Stop 401 LS, Washington, D.C. 20240

RECEIVED

NOV 2 1995

NOV 2 1995

Tap Rock Resources-- HB 3H Federal #2 Site Security Diagram  
 BLM Permit # NM053373 660' FSL / 1650' FWL - SW/4, SEC 3 - 24S - 29E Eddy County NM

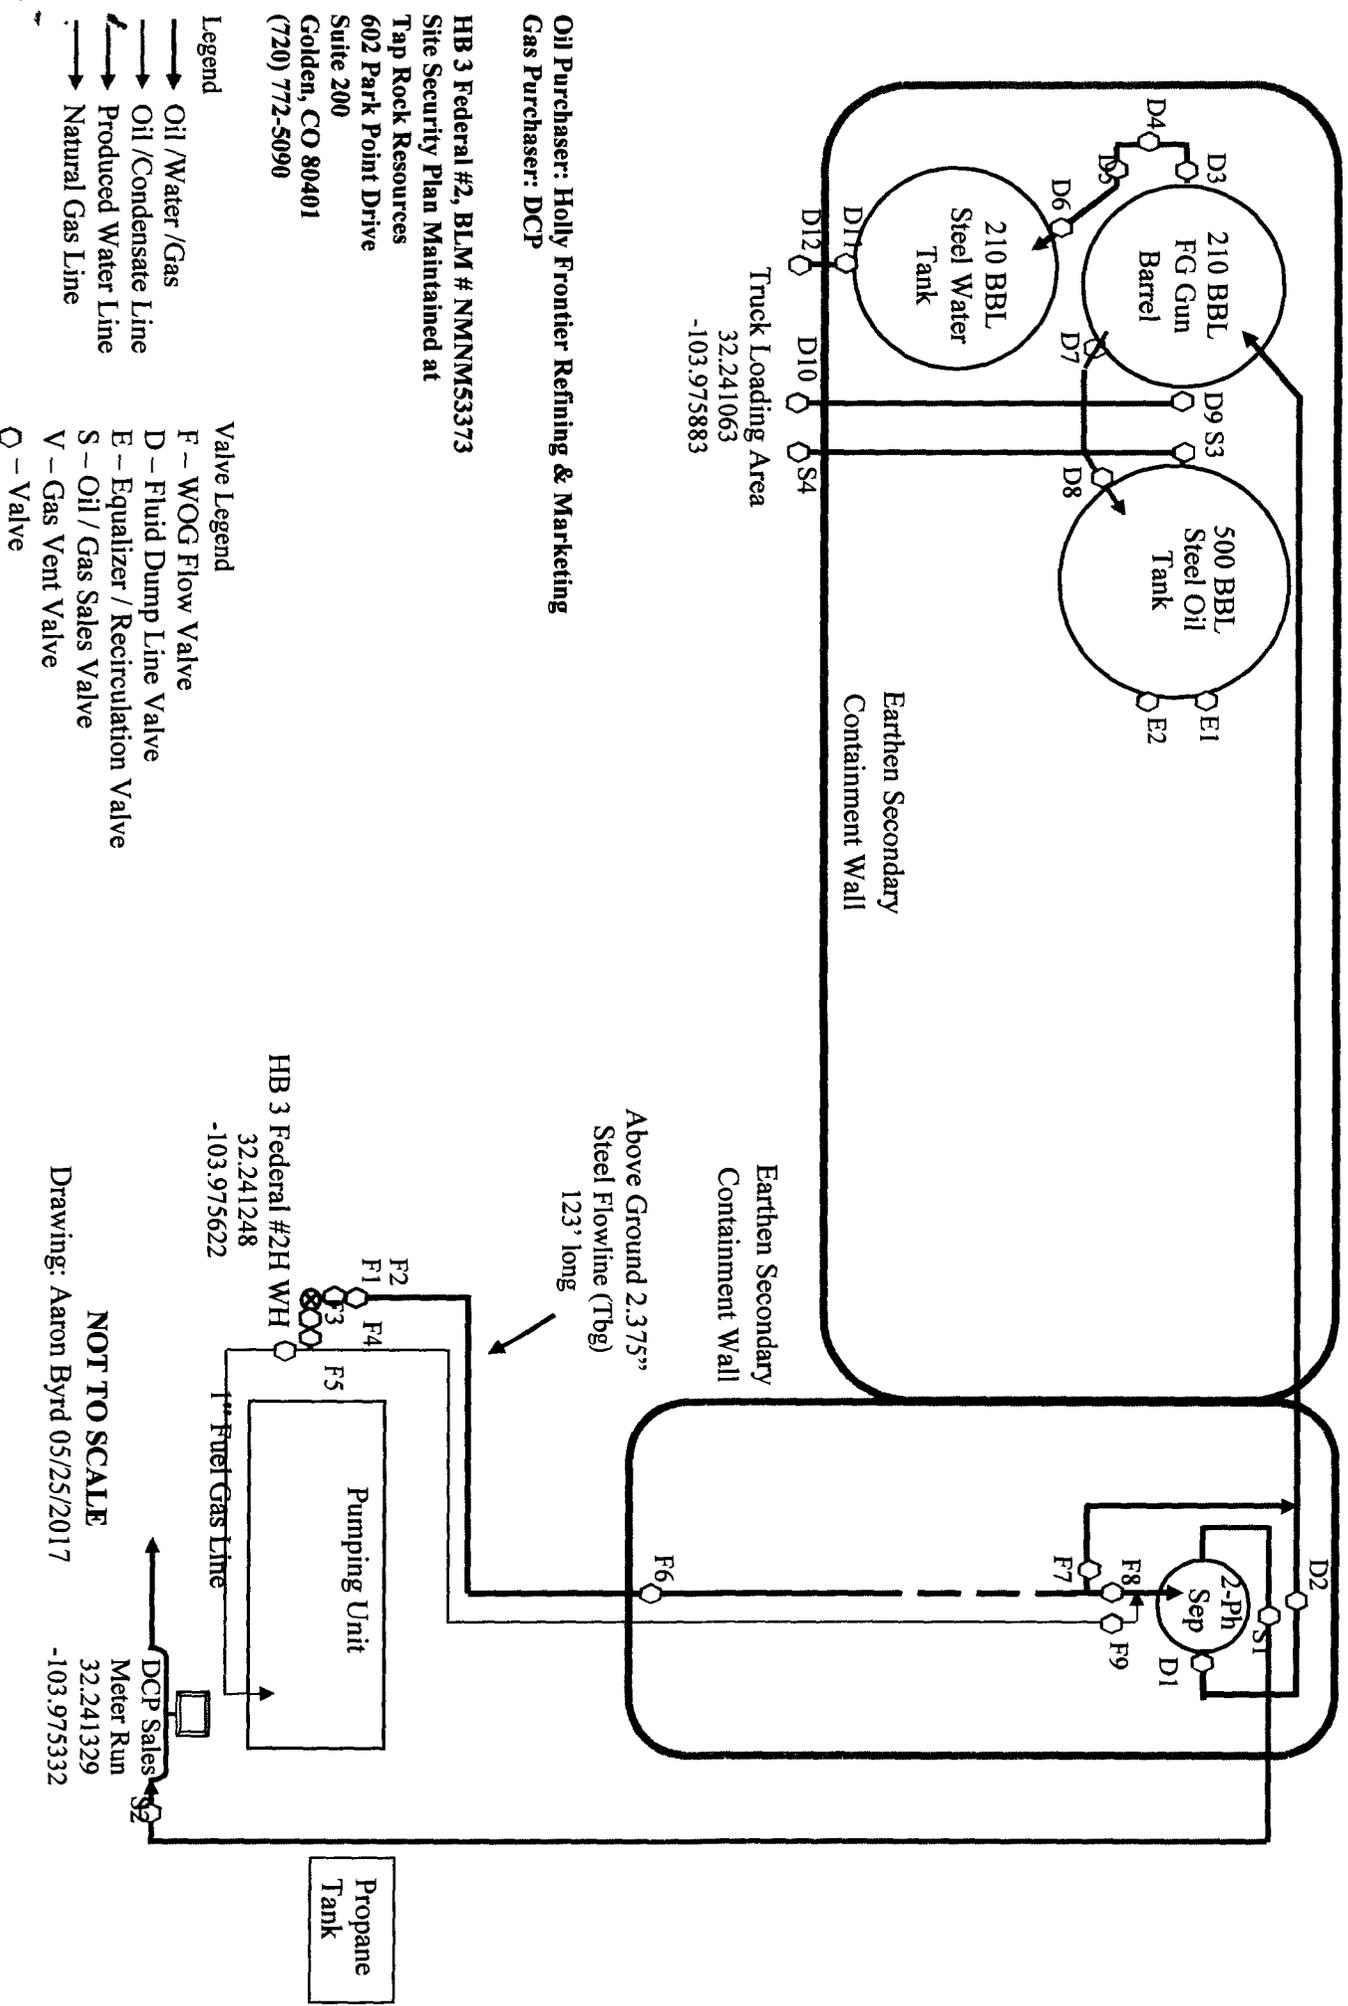

N  
 Drainage

Oil Purchaser: Holly Frontier Refining & Marketing  
 Gas Purchaser: DCP

HB 3 Federal #2, BLM # NMNNM53373  
 Site Security Plan Maintained at  
 Tap Rock Resources  
 602 Park Point Drive  
 Suite 200  
 Golden, CO 80401  
 (720) 772-5090

- Legend
- Oil / Water / Gas
  - Oil / Condensate Line
  - Produced Water Line
  - Natural Gas Line
- Valve Legend
- F - WOG Flow Valve
  - D - Fluid Dump Line Valve
  - E - Equalizer / Recirculation Valve
  - S - Oil / Gas Sales Valve
  - V - Gas Vent Valve
  - - Valve

HB 3 Federal #2H WH  
 32.241248  
 -103.975622

NOT TO SCALE

Drawing: Aaron Byrd 05/25/2017

DCP Sales  
 Meter Run  
 32.241329  
 -103.975332

Propane  
 Tank

**Tap Rock Resources – HB 3 Federal #2 Site Security Diagram**

**BLM Permit # NMMNM53373 – 660' FSL / 1650' FWL – SW/4 SEC 3-24S-29E Eddy County, NM**

**Valve Position Description for Production/Sales Phases into Steel Tanks**

**Production Phase into Steel Oil Tank / Gas Sales Phase**

Open – F1, F2, F3, F4, F5, F6, F8, F9, D1, D2, D3, D4, D5, D6, D7, D8, S1, S2

Closed – D9, D10, D11, D12, F7, S4, S5, E1 Sealed, E2 Sealed, S3 Sealed, S4 Sealed

**Oil Sales Phase for Steel Oil Tank / Gas Sales Phase**

Open – F1, F2, F3, F4, F5, F6, F8, F9, D1, D2, D3, D4, D5, D6, D7, S1, S2, S3, S4

Closed – D8 Sealed, D9, D10, D11, D12, E1 Sealed, E2 Sealed