

District I
1625 N. French Dr., Hobbs, NM 88240
Phone: (575) 393-6161 Fax: (575) 393-0720
District II
811 S. First St., Artesia, NM 88210
Phone: (575) 748-1283 Fax: (575) 748-9720
District III
1000 Rio Brazos Road, Aztec, NM 87410
Phone: (505) 334-6178 Fax: (505) 334-6170
District IV
1220 S. St. Francis Dr., Santa Fe, NM 87505
Phone: (505) 476-3460 Fax: (505) 476-3462

State of New Mexico
Energy, Minerals & Natural Resources
Department
OIL CONSERVATION DIVISION
1220 South St. Francis Dr.
Santa Fe, NM 87505

FORM C-102

Revised August 1, 2011

Submit one copy to appropriate

District Office

MAY 03 2018

☐ AMENDED REPORT

RECEIVED

WELL LOCATION AND ACREAGE DEDICATION PLAT

¹ API Number 30-015-44516	² Pool Code 98220	³ Pool Name PURPLE SAGE; WOLFCAMP(GAS)
⁴ Property Code 317853	⁵ Property Name TOM MATTHEWS 10-24S-28E RB	⁶ Well Number #224H
⁷ OGRID No. 228937	⁸ Operator Name MATADOR PRODUCTION COMPANY	⁹ Elevation 3016'

¹⁰Surface Location


UL or lot no.	Section	Township	Range	Lot Idn	Feet from the	North/South line	Feet from the	East/West line	County
M	10	24-S	28-E	-	899'	SOUTH	191'	WEST	EDDY

¹¹Bottom Hole Location If Different From Surface

UL or lot no.	Section	Township	Range	Lot Idn	Feet from the	North/South line	Feet from the	East/West line	County
P	10	24-S	28-E	-	1051'	SOUTH	240'	EAST	EDDY

¹² Dedicated Acres 320	¹³ Joint or Infill	¹⁴ Consolidation Code	¹⁵ Order No.
--------------------------------------	-------------------------------	----------------------------------	-------------------------

No allowable will be assigned to this completion until all interests have been consolidated or a non-standard unit has been approved by the division.

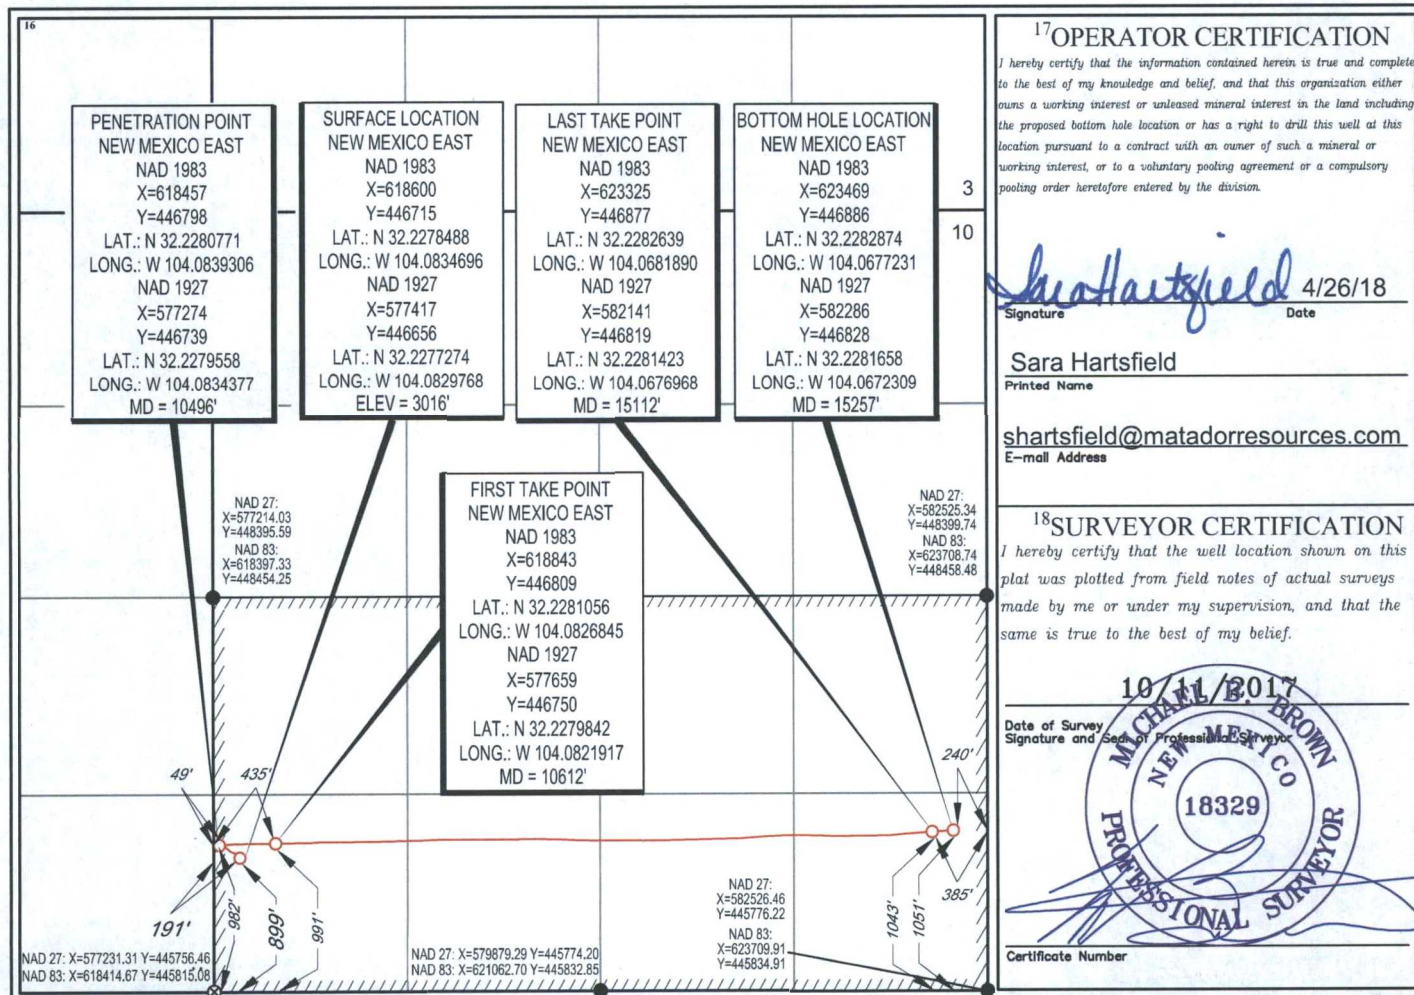

SCALE: 1" = 1000'

0' 500' 1000'

SECTION 10, TOWNSHIP 24-S, RANGE 28-E, N.M.P.M.
EDDY COUNTY, NEW MEXICO

1/2" IRON ROD FOUND

1" IRON ROD FOUND

WITNESS CORNER
FND. BRASS CAP,
U.S. G.L.O. SUR.
1942

PENETRATION POINT
NEW MEXICO EAST
NAD 1983
X=618457
Y=446798
LAT.: N 32.2280771
LONG.: W 104.0839306
NAD 1927
X=577274
Y=446739
LAT.: N 32.2279558
LONG.: W 104.0834377
MD = 9367'

SURFACE LOCATION
NEW MEXICO EAST
NAD 1983
X=618600
Y=446715
LAT.: N 32.2278488
LONG.: W 104.0834696
NAD 1927
X=577417
Y=446656
LAT.: N 32.2277274
LONG.: W 104.0829768
ELEV = 3016'

LAST TAKE POINT
NEW MEXICO EAST
NAD 1983
X=623325
Y=446877
LAT.: N 32.2282639
LONG.: W 104.0681890
NAD 1927
X=582141
Y=446819
LAT.: N 32.2281423
LONG.: W 104.0676968
MD = 15112'

BOTTOM HOLE LOCATION
NEW MEXICO EAST
NAD 1983
X=623469
Y=446886
LAT.: N 32.2282874
LONG.: W 104.0677231
NAD 1927
X=582286
Y=446828
LAT.: N 32.2281658
LONG.: W 104.0672309
MD = 15257'

FIRST TAKE POINT
NEW MEXICO EAST
NAD 1983
X=618843
Y=446809
LAT.: N 32.2281056
LONG.: W 104.0826845
NAD 1927
X=577659
Y=446750
LAT.: N 32.2279842
LONG.: W 104.0821917
MD = 10612'

IRON ROD FOUND

1/2" IRON ROD FOUND

NAIL FOUND IN MONUMENT

3/8" IRON ROD FOUND

LEASE NAME & WELL NO.: TOM MATTHEWS 10-24S-28E RB #224H

SECTION 10 TWP 24-S RGE 28-E SURVEY N.M.P.M.


COUNTY EDDY STATE NM ELEVATION 3016'

DESCRIPTION 899' FSL & 191' FWL



TOPOGRAPHIC
LOYALTY INNOVATION LEGACY

1400 EVERMAN PARKWAY, Ste. 146 • FT. WORTH, TEXAS 76140
TELEPHONE: (817) 744-7512 • FAX (817) 744-7554
2903 NORTH BIG SPRING • MIDLAND, TEXAS 79705
TELEPHONE: (432) 682-1653 OR (800) 767-1653 • FAX (432) 682-1743
WWW.TOPOGRAPHIC.COM

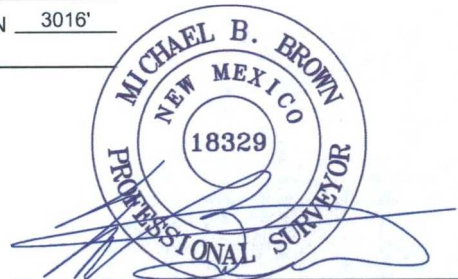

Michael Blake Brown, P.S. No. 18329
APRIL 26, 2018

TOM MATTHEWS 10-24S-28E RB #224H AS-COMPLETED	REVISION:	
	INT	DATE
DATE: 04/26/18		
FILE: AD_TOM_MATTHEWS_10-24S-28E_RB_224H		
DRAWN BY: AMD		
SHEET: 1 OF 1		

NOTES:

1. ORIGINAL DOCUMENT SIZE: 8.5" X 11"
2. ALL BEARINGS, DISTANCES, AND COORDINATE VALUES CONTAINED HEREIN ARE GRID BASED UPON THE NEW MEXICO COORDINATE SYSTEM OF 1983, EAST ZONE, U.S. SURVEY FEET.
3. THIS EASEMENT/SERVITUDE LOCATION SHOWN HEREON HAS BEEN SURVEYED BY THE SURVEYOR AND DATA PROVIDED BY MATADOR PRODUCTION COMPANY. THIS CERTIFICATION IS MADE AND LIMITED TO THOSE PERSONS OR ENTITIES SHOWN ON THIS SURVEY. THIS SURVEY IS CERTIFIED FOR THIS TRANSACTION ONLY.

NM OIL CONSERVATION DISTRICT

MAY 03 2018

RECEIVED