

District I
1625 N. French Dr., Hobbs, NM 88240
Phone: (575) 393-6161 Fax: (575) 393-0720
District II
811 S. First St., Artesia, NM 88210
Phone: (575) 748-1283 Fax: (575) 748-9720
District III
1000 Rio Brazos Road, Aztec, NM 87410
Phone: (505) 334-6178 Fax: (505) 334-6170
District IV
1220 S. St. Francis Dr., Santa Fe, NM 87505
Phone: (505) 476-3460 Fax: (505) 476-3462

State of New Mexico
Energy, Minerals & Natural Resources Department
OIL CONSERVATION DIVISION
ARTESIA DISTRICT
1220 South St. Francis
Santa Fe, NM 87505

Form C-102
Revised August 1, 2011
Submit one copy to appropriate
District Office

JUN 14 2018

AMENDED REPORT

WELL LOCATION AND ACREAGE DEDICATION PLAT


1 API Number 30-015-45041		2 Pool Code 65010		3 Pool Name WINCHESTER; BONE SPRING	
4 Property Code 321281		5 Property Name PALMILO 26 STATE COM			6 Well Number 214H
7 OGRID NO. 873		8 Operator Name APACHE CORPORATION			9 Elevation 3359'

10 Surface Location									
UL or lot no.	Section	Township	Range	Lot Idn	Feet from the	North/South line	Feet from the	East/West line	County
A	26	19S	28E		740	NORTH	230	EAST	EDDY


11 Bottom Hole Location If Different From Surface									
UL or lot no.	Section	Township	Range	Lot Idn	Feet from the	North/South line	Feet from the	East/West line	County
D	26	19S	28E		480	NORTH	50	WEST	EDDY

12 Dedicated Acres 160	13 Joint or Infill	14 Consolidation Code	15 Order No.
---------------------------	--------------------	-----------------------	--------------

No allowable will be assigned to this completion until all interest have been consolidated or a non-standard unit has been approved by the division.

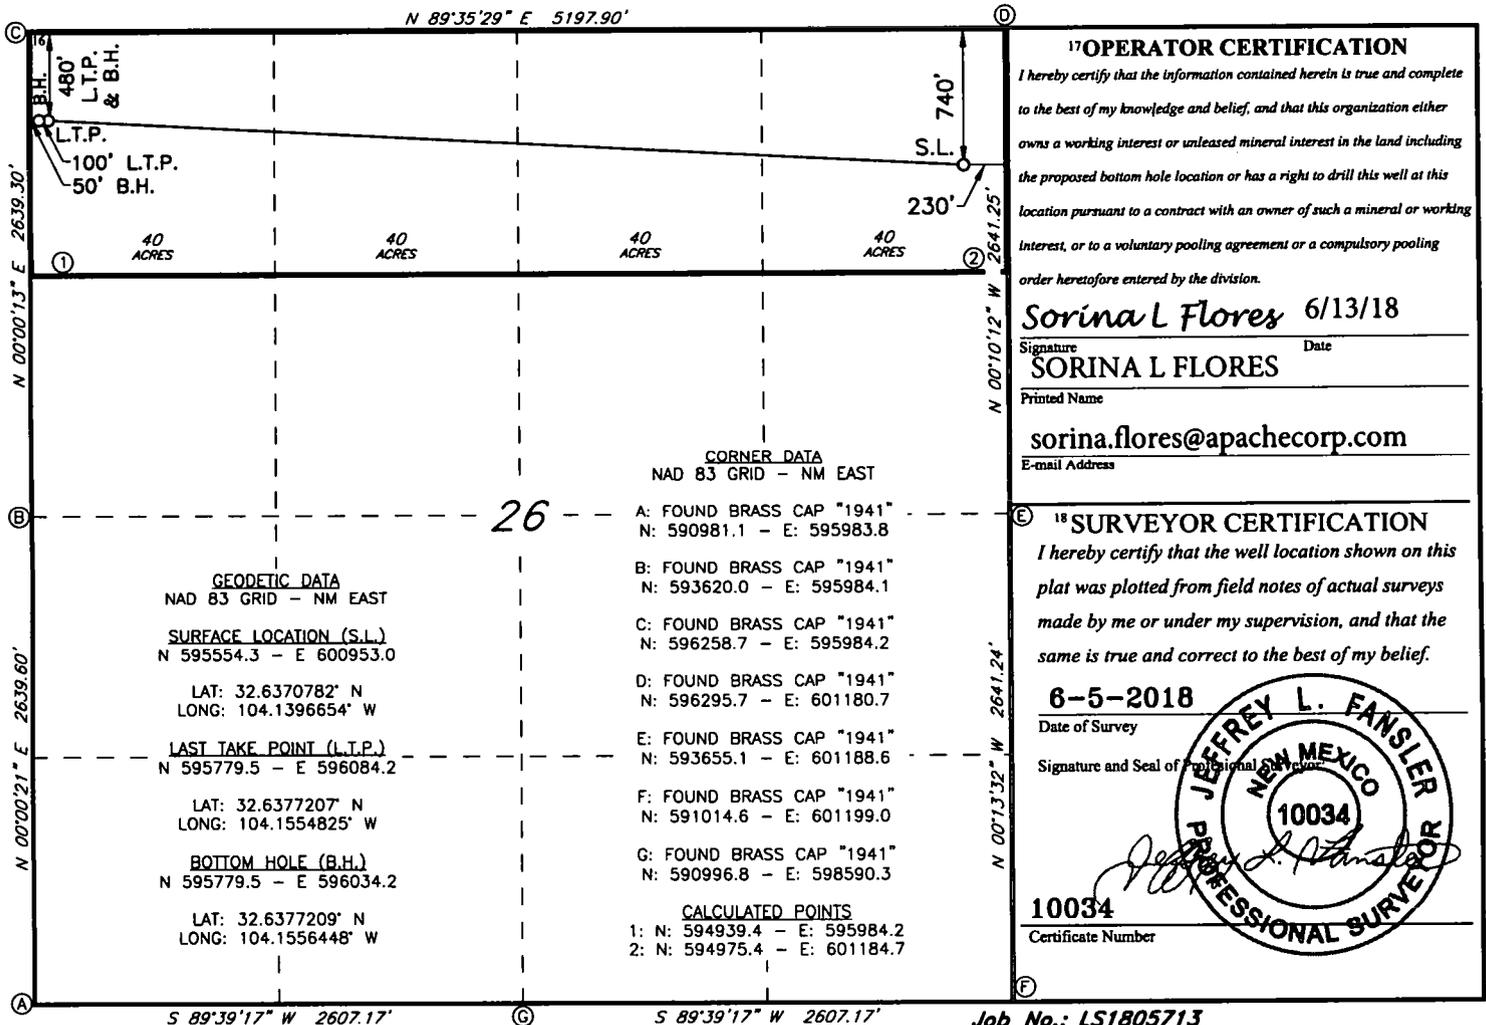

**APACHE CORPORATION
PALMILLO 26 STATE COM #214H
(740' FNL & 230' FEL)
SECTION 26, T19S, R28E
N. M. P. M., EDDY COUNTY, NEW MEXICO**

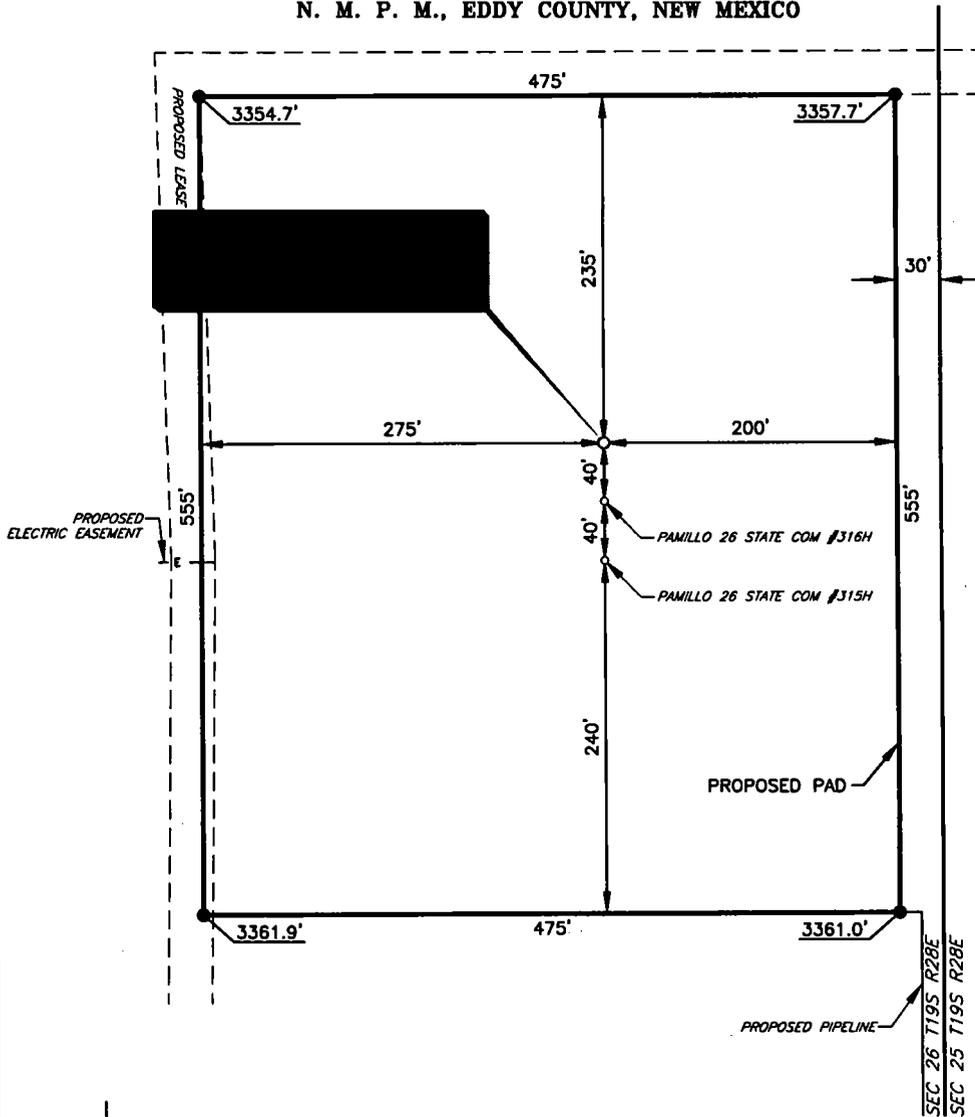


DIRECTIONS TO LOCATION

*From the intersection of CR-242 (Buckskin Rd.) and CR-246 (Millman Rd.),
Go West on CR-246 approx. 0.5 miles, where road turns right;
Turn right and go North on CR-246 approx. 1 mile to proposed road on the left;
Turn left and go Southwest approx. 0.2 miles, where road turns left;
Turn left and go South approx. 0.1 miles to proposed location on the left.*

THIS IS NOT A BOUNDARY SURVEY, APPARENT PROPERTY CORNERS AND PROPERTY LINES ARE SHOWN FOR INFORMATION ONLY, BOUNDARY DATA IS SHOWN FROM A PREVIOUS SURVEY REFERENCED HEREON.

I, Jeffrey L. Fansler, a N. M. Professional Surveyor, hereby certify that I prepared this plat from an actual survey made on the ground under my direct supervision, said survey and plat meet the Min. Stds. for Land Surveying in the State of N. M. and are true and correct to the best of my knowledge and belief.

Jeffrey L. Fansler
Jeffrey L. Fansler NM PS 10034

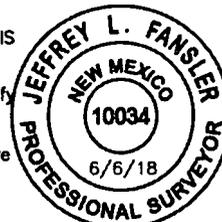

Copyright 2017 - All Rights Reserved



SCALE: 1" = 100'
0 50' 100'
BEARINGS ARE GRID MAG NAD 83
NM EAST
DISTANCES ARE HORIZ. GROUND.


NO.	REVISION	DATE
JOB NO.: LS1805713		
DWG. NO.: 1805713PAD		

RRC

308 W. BROADWAY ST., HOBBS, NM 88240 (575) 964-8200

SCALE: 1" = 100'
DATE: 06-05-2018
SURVEYED BY: BC
DRAWN BY: CAR
APPROVED BY: JLF
SHEET : 1 OF 1

LOCATION VERIFICATION MAP

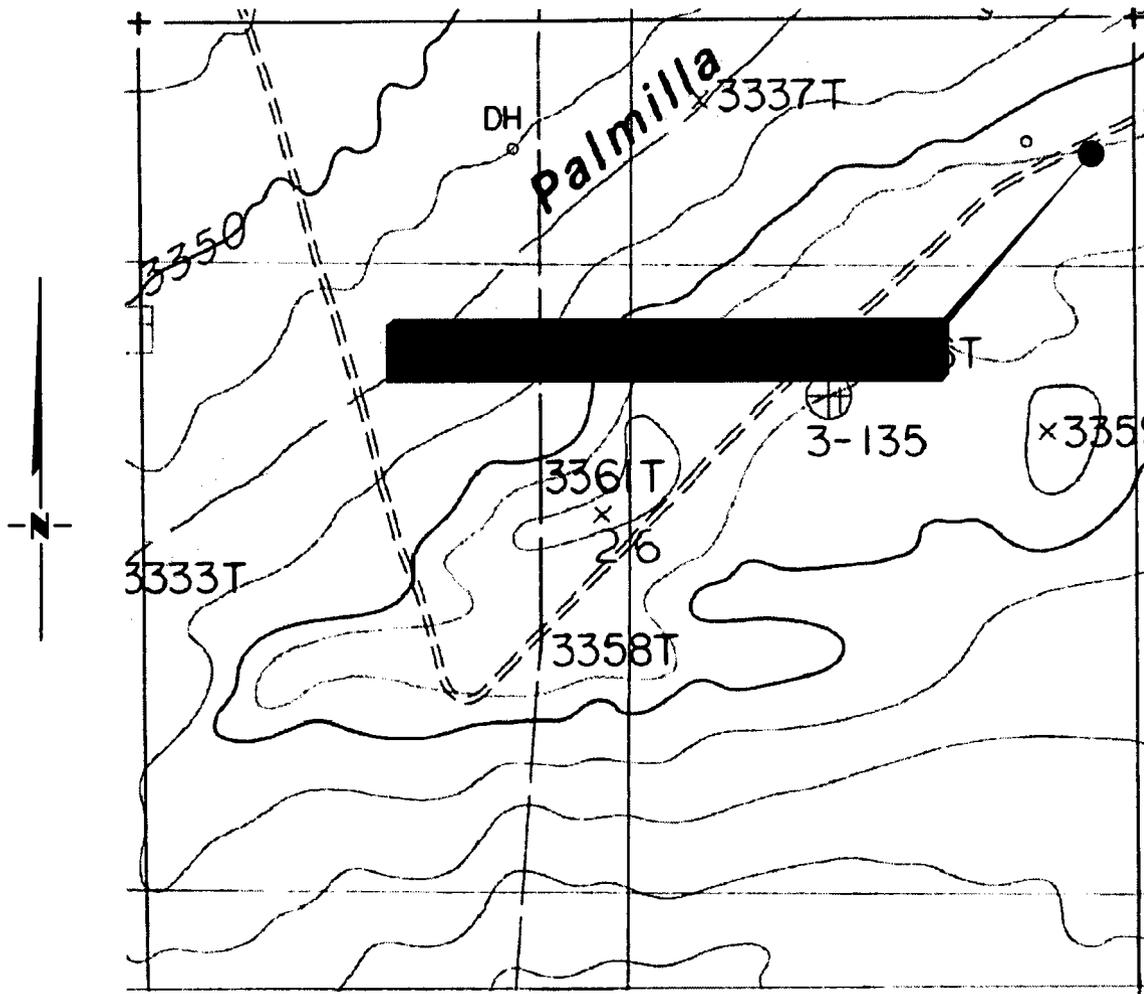

**SECTION 26, TWP. 19 SOUTH, RGE. 28 EAST,
N. M. P. M., EDDY COUNTY, NEW MEXICO**

OPERATOR: Apache
 LEASE: Palmillo 26 State Com
 WELL NO.: 214H
 ELEVATION: 3359'

LOCATION: 740' FNL & 230' FEL
 CONTOUR INTERVAL: 10'
 USGS TOPO. SOURCE MAP:
ILLINOIS CAMP, NM (P. E. 1985)

Copyright 2017 - All Rights Reserved

NO.	REVISION	DATE
JOB NO.: LS1805713		
DWG. NO.: 1805713LVM		


RRC

308 W. BROADWAY ST., HOBBS, NM 88240 (575) 964-8200

SCALE: 1" = 1000'
 DATE: 06-05-2018
 SURVEYED BY: BC
 DRAWN BY: CAR
 APPROVED BY: JLF
 SHEET: 1 OF 1

VICINITY MAP

NOT TO SCALE

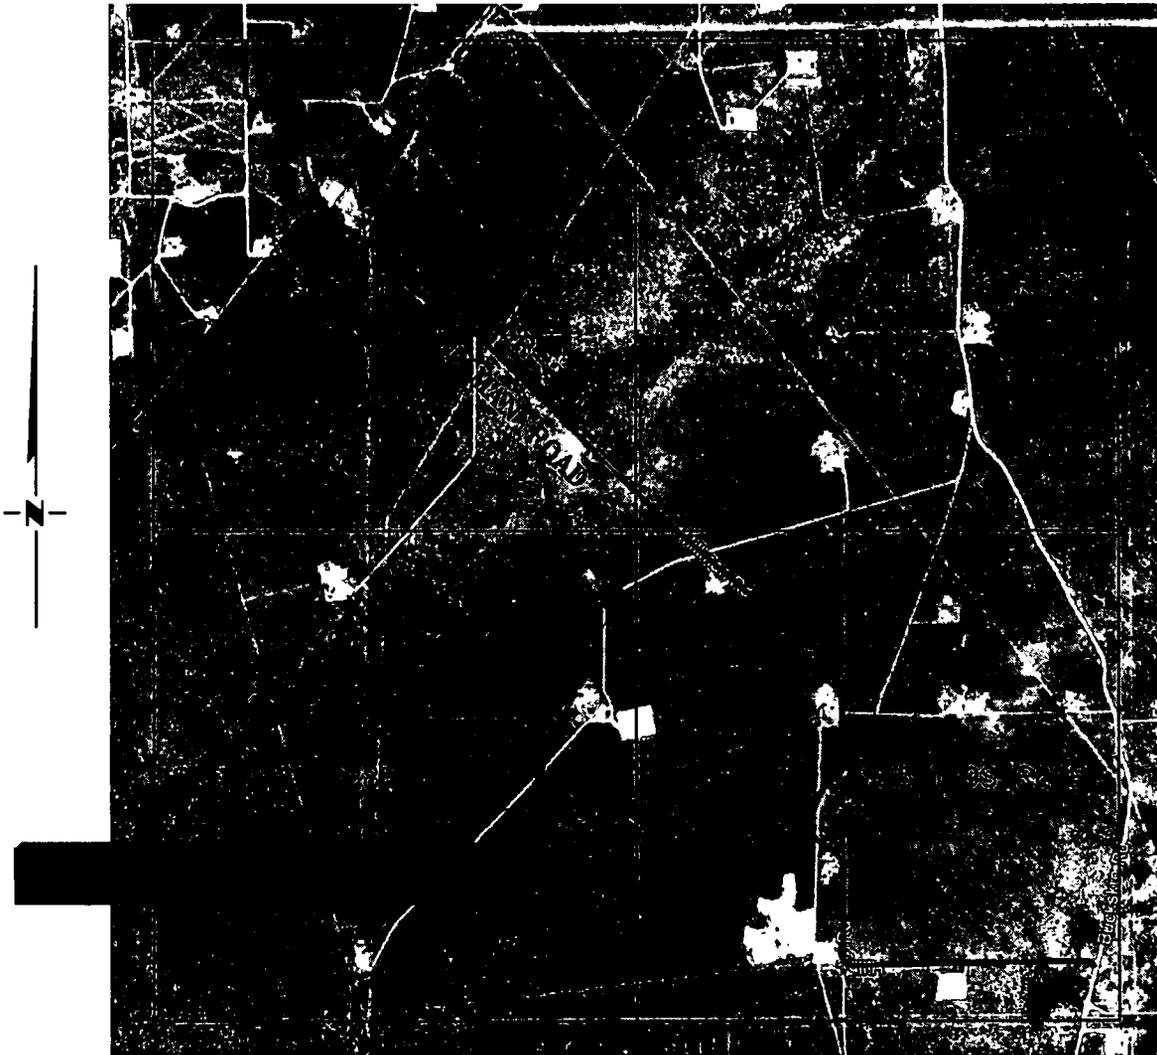

*SECTION 26, TWP. 19 SOUTH, RGE. 28 EAST,
N. M. P. M., EDDY COUNTY, NEW MEXICO*

OPERATOR: Apache
LEASE: Palmillo 26 State Com
WELL NO.: 214H

LOCATION: 740' FNL & 230' FEL
ELEVATION: 3359'

Copyright 2017 - All Rights Reserved

NO.	REVISION	DATE
JOB NO.: LS1805713		
DWG. NO.: 1805713VM		

RRC




308 W. BROADWAY ST., HOBBS, NM 88240 (575) 964-8200


SCALE: N / A
DATE: 06-05-2018
SURVEYED BY: BC
DRAWN BY: CAR
APPROVED BY: JLF
SHEET: 1 OF 1

Apache Corp respectfully requests approval for the following changes and additions to the drilling plan:

1. Utilize a spudder rig to pre-set surface casing.
2. Description of Operations
 1. Spudder rig will move in their rig to drill the surface hole section and pre-set surface casing on the Palmillo 26 State COM 214H 30-015-4504)
 - a. After drilling the surface hole section, the rig will run casing and cement following all of the applicable rules and regulations (19.15.16 NMAC Drilling and Production).
 - b. Rig will utilize fresh water based mud to drill 17-1/2" surface hole to TD. Solids control will be handled entirely on a closed loop basis.
 2. The wellhead (page 3) will be installed and tested once the 13-3/8" surface casing is cut off and the WOC time has been reached.
 3. A blind flange with the same pressure rating as the wellhead will be installed to seal the wellbore. Pressure will be monitored with a pressure gauge installed on the wellhead.
 - a. A means for intervention will be maintained while the drilling rig is not over the well.
 4. Spudder rig operations is expected to take 1-2 days on a single well pad.
 5. The NMOCD will be contacted and notified 24 hours prior to commencing spudder rig operations.
 6. Drilling operations will be performed with the drilling rig. At that time an approved BOP stack will be nipped up and tested on the wellhead before drilling operations commences on each well.
 - a. The NMOCD will be contacted / notified 24 hours before the drilling rig moves back on to the pad with the pre-set surface casing.
 7. Apache Corp will have supervision over the rig to ensure compliance with all NMOCD regulations and to oversee operations.
 8. Once the rig is removed, Apache Corp will secure the wellhead area by placing a guard rail around the cellar area.

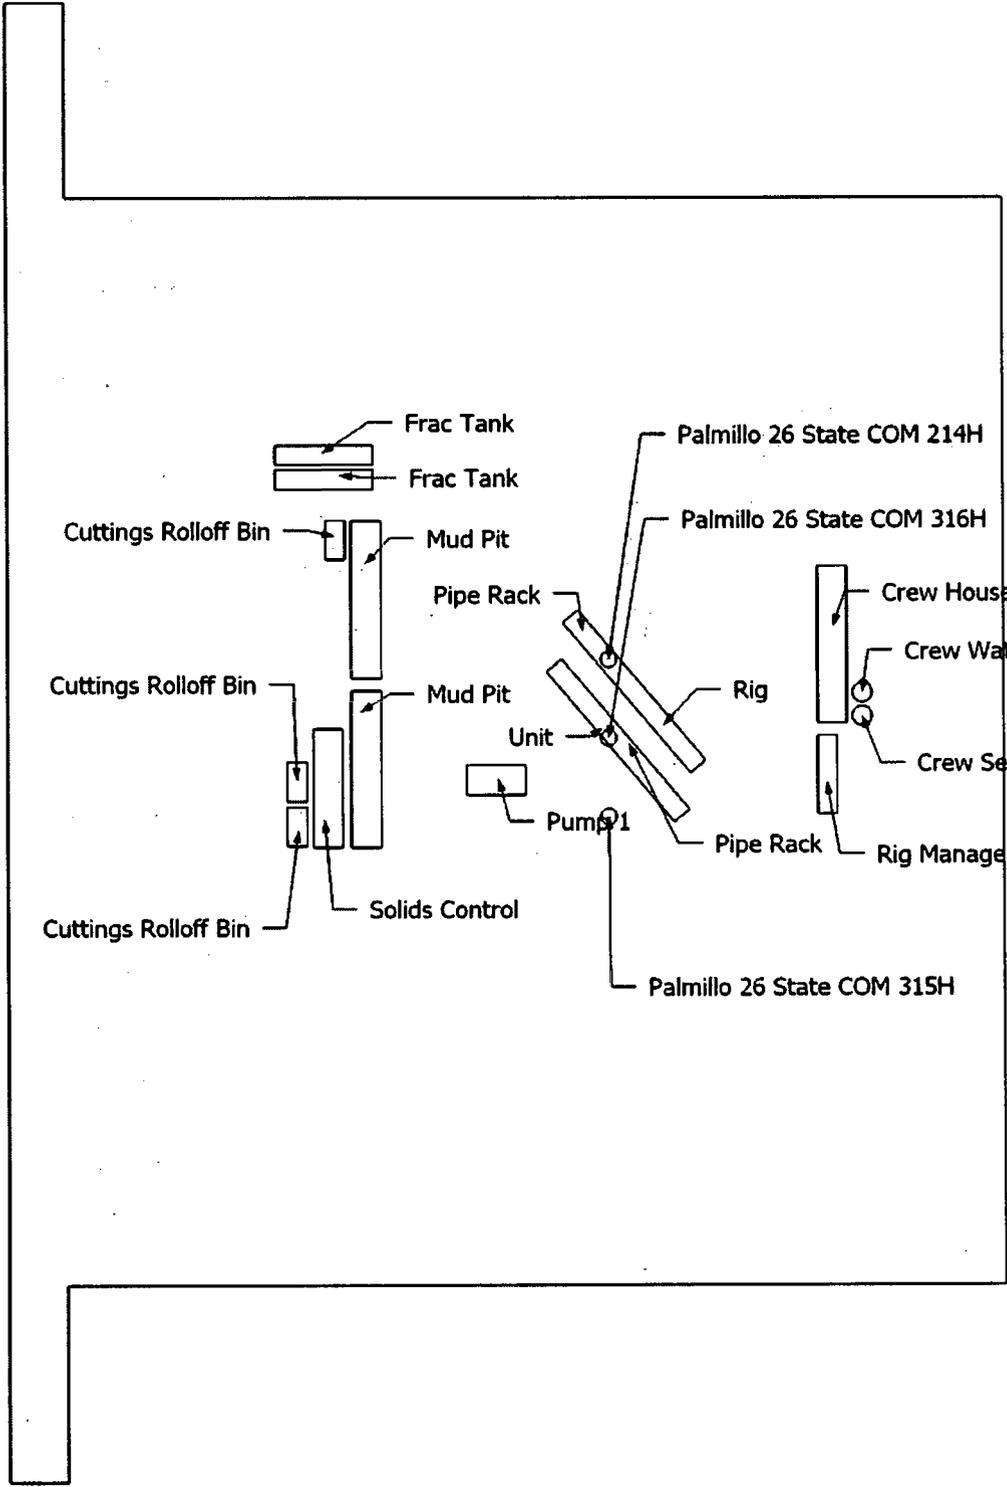

Frac Tank
Frac Tank
Cuttings Rolloff Bin
Mud Pit
Pipe Rack
Palmillo 26 State COM 214H
Palmillo 26 State COM 316H
Crew House
Crew Water
Crew Sewage
Rig
Unit
Pump 1
Pipe Rack
Rig Manager Trailer
Cuttings Rolloff Bin
Mud Pit
Solids Control
Cuttings Rolloff Bin
Cuttings Rolloff Bin
Palmillo 26 State COM 315H

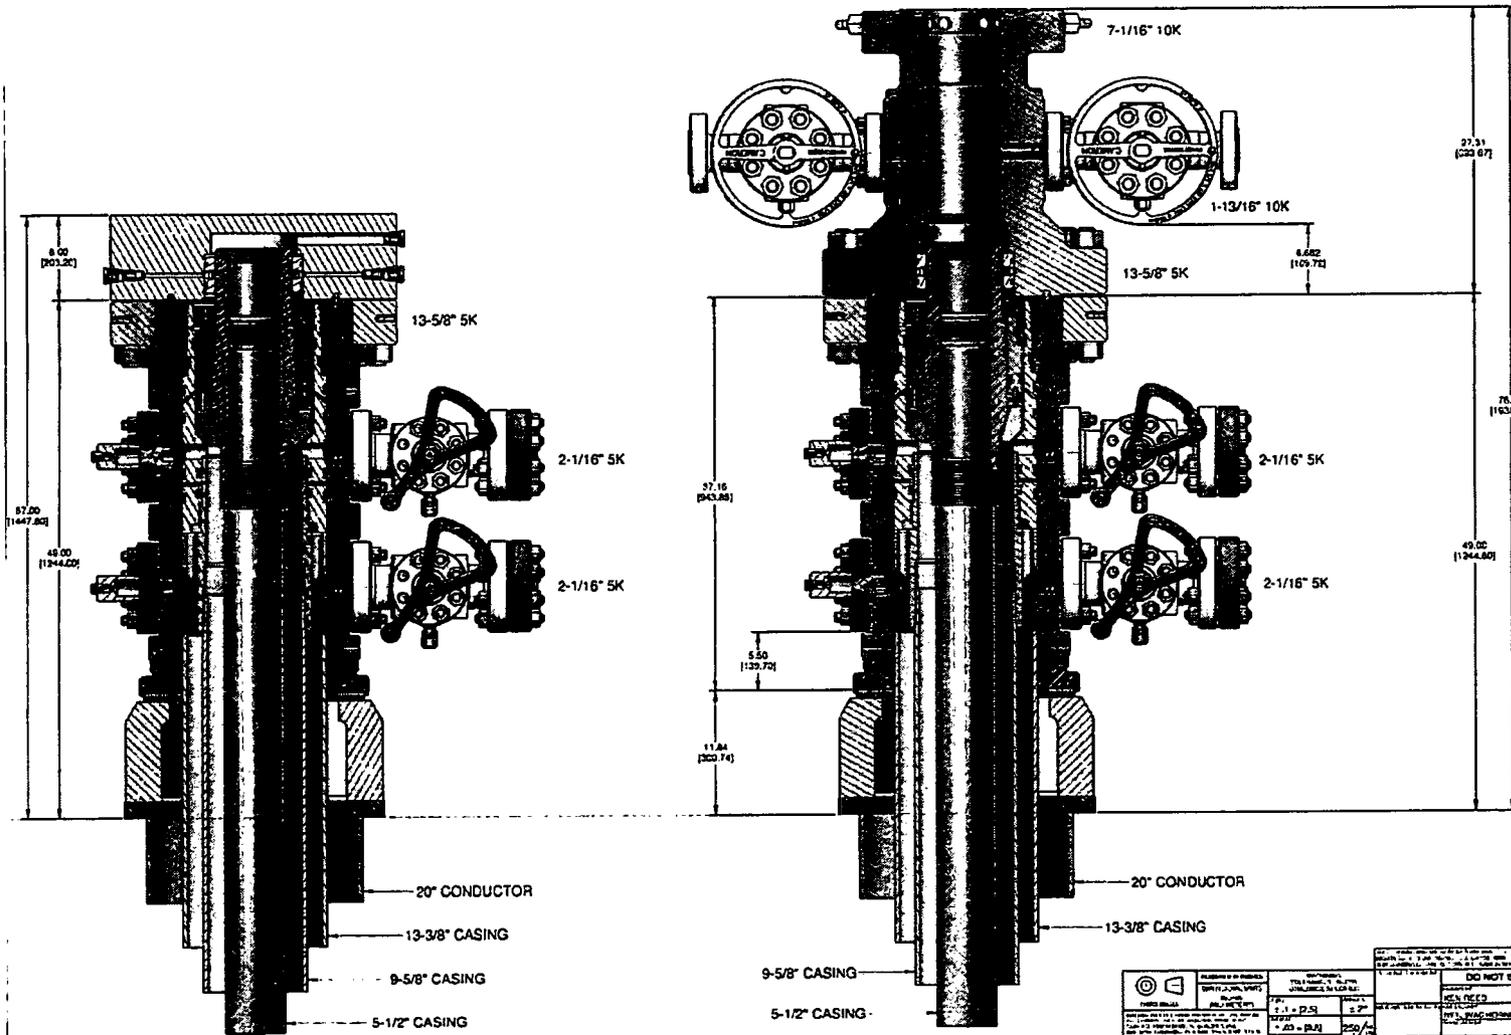

	APPROVED BY: [Signature] DATE: [Date]	TITLE: [Title] DEPARTMENT: [Department]	DO NOT SCALE CHECKED BY: [Name] DATE: [Date]	
	PROJECT: [Project Name] DRAWING NO.: [Drawing No.]	SCALE: [Scale] SHEET NO.: [Sheet No.]	15-50" 5K 10K MVA T-0001L REV. #1 13-SEP-88 15-112	
SD-045137-89-01				01