


Schlumberger


OXY



Borehole:	Well:	Field:	Structure:
Original Borehole	Oxy Corral Fly 35-28 Federal Com 22H	NM Eddy County (NAD 83)	Oxy Corral Fly 35-26 Federal Com 22H
Gravity & Magnetic Parameters	Surface Location	Miscellaneous	
Model: MAGNET 2010 Date: 01/03/10 Date: 01/03/10	NAD83 New Mexico State Plane, Eastern Zone, US Feet	Oxy Corral Fly 35-26 Federal Com 22H TVD Ref: 01/03/10 1700000.00	
MagDec: 6.800° PG: 47001.0247 Gravity PG: 998.457m/s² (9.80665 m/s²)	Lat: N 32° 0' 13.84" Longitude: 107° 52' 00.00" Easting: 65084.77002 Northing: 65084.77002	Oxy Corral Fly 35-26 Federal Com 22H Bottom Port: 01/03/10	

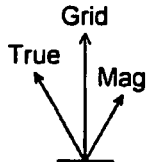

Grid North
Tot Corr (M->G 6.800°)
Mag Dec (6.999°)
Grid Conv (0.199°)

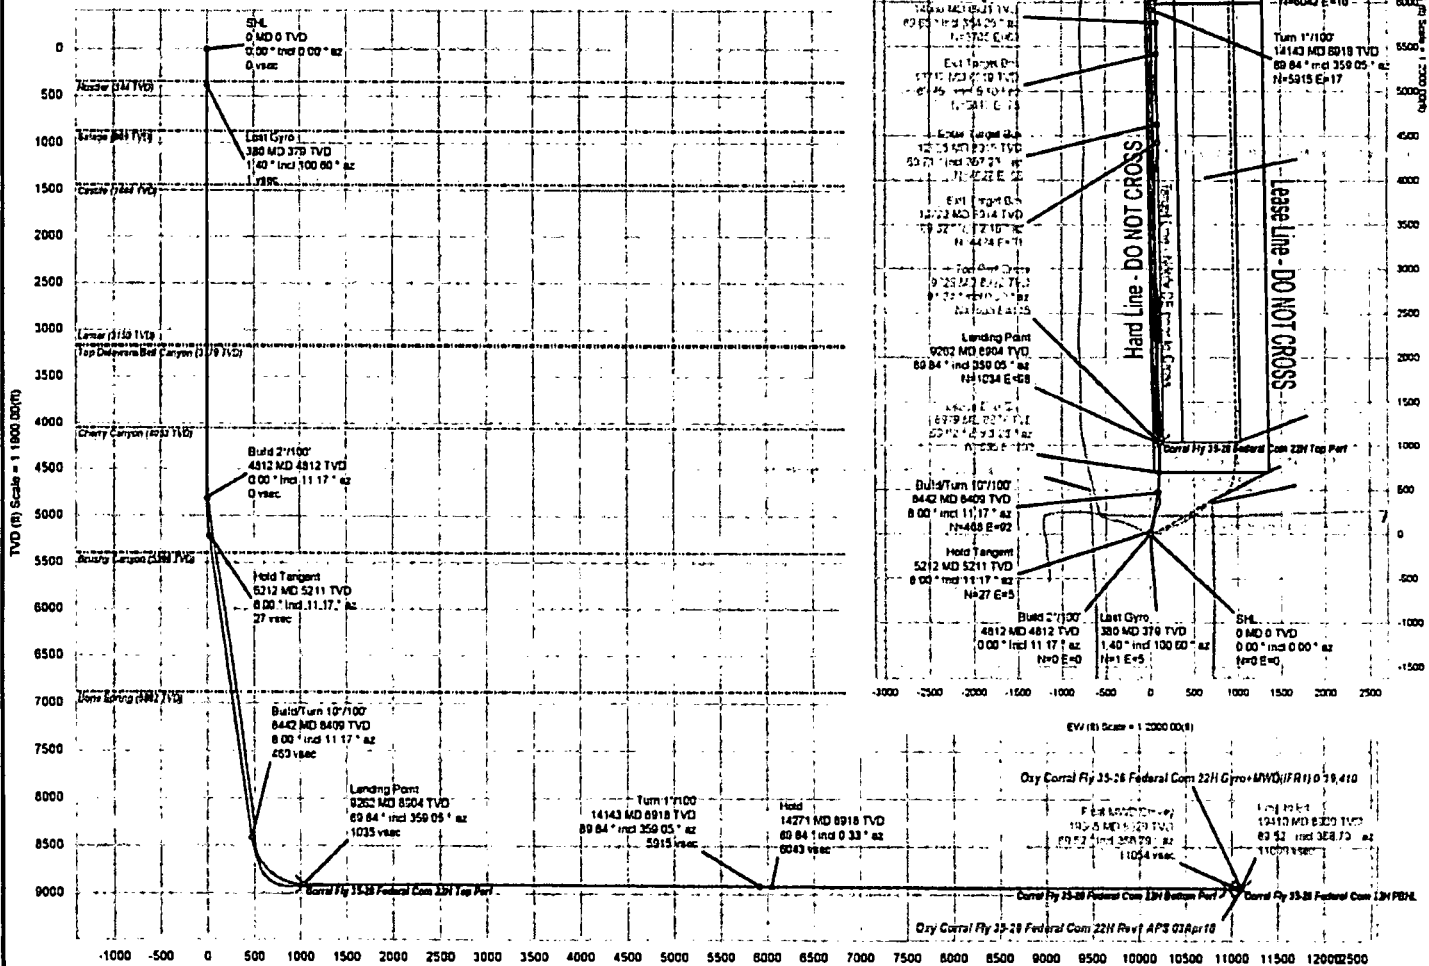

Verbal Section (ft) Azim = 0.24° Scale = 1 1900 00(ft) Origin = 0N-S, 0E-W

**NM OIL CONSERVATION
ARTESIA DISTRICT**

JUL 13 2018

Form C-102

RECEIVED

Submit one copy to appropriate
District Office

☒ **AMENDED REPORT
(As-Drilled)**

District I
1625 N. French Dr., Hobbs, NM 88240
Phone: (575) 393-6161 Fax: (575) 393-0720
District II
811 S. First St., Artesia, NM 88210
Phone: (575) 748-1283 Fax: (575) 748-0720
District III
1000 Rio Brazos Road, Aztec, NM 87410
Phone: (505) 334-6178 Fax: (505) 334-6170
District IV
1230 S. St. Francis Dr., Santa Fe, NM 87505
Phone: (505) 476-3450 Fax: (505) 476-3452

State of New Mexico
Energy, Minerals & Natural Resources Department
OIL CONSERVATION DIVISION
1220 South St. Francis Dr.
Santa Fe, NM 87505

WELL LOCATION AND ACREAGE DEDICATION PLAT

API Number 30-015-44703	Pool Code 96473	Pool Name Pierce Crossing Bone Spring, East
Property Code 320767	Property Name CORRAL FLY "35-26" FEDERAL COM	Well Number 22H
OGRID No. 16696	Operator Name OXY USA INC.	Elevation 3018.2'


Surface Location

UL or lot no.	Section	Township	Range	Lot Idn	Feet from the	North/South line	Feet from the	East/West line	County
4	2	25 SOUTH	29 EAST, N.M.P.M.		694'	NORTH	1278'	WEST	EDDY

Bottom Hole Location If Different From Surface

UL or lot no.	Section	Township	Range	Lot Idn	Feet from the	North/South line	Feet from the	East/West line	County
C	26	24 SOUTH	29 EAST, N.M.P.M.		190' 190'	NORTH	1397' 1397'	WEST	EDDY
Dedicated Acres 320	Joint or Infill Y	Consolidation Code	Order No.	BP - 353 FNL 1411 FWL NSL-7705 TP - 386 FSL 1400 FWL					

No allowable will be assigned to this completion until all interests have been consolidated or a non-standard unit has been approved by the division.

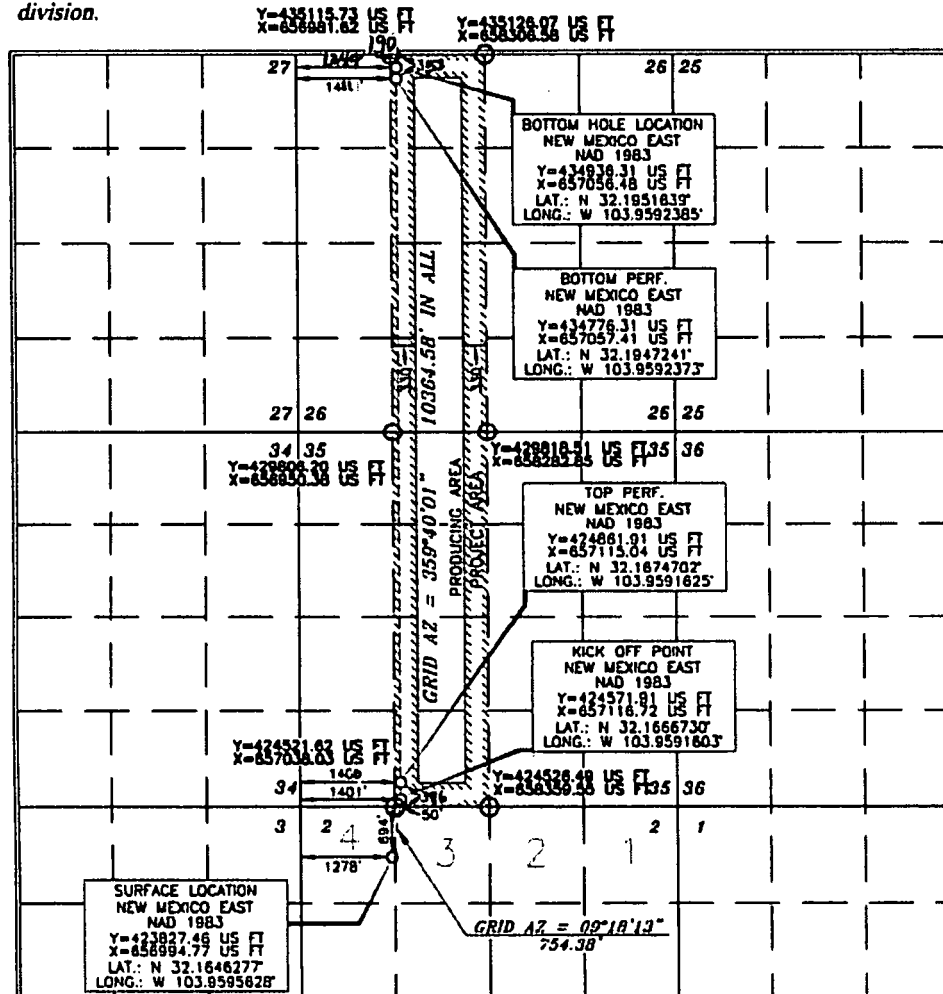

OPERATOR CERTIFICATION

I hereby certify that the information contained herein is true and complete to the best of my knowledge and belief, and that this organization either owns a working interest or selected mineral interest in the land including the proposed bottom hole location or has a right to drill this well at this location pursuant to a contract with an owner of such a mineral or working interest, or to a voluntary pooling agreement or a compulsory pooling order heretofore entered by the division.

[Signature] **7/12/18**
Date
Jana Mendiola
Printed Name
jana.mendiola@oxy.com
Email Address

SURVEYOR CERTIFICATION

I hereby certify that the well location shown on this plat was plotted from sufficient original surveys made by me or under my supervision, and that the same are true and correct to the best of my belief.

15079
MAY 15, 2017
Date of Survey
Signature and Seal of Professional Surveyor

[Signature] **7/10/2017**
Certificate Number
15079