

**NM OIL CONSERVATION
ARTESIA DISTRICT**

District I
1623 N French Dr. Hobbs, NM 88240
Phone: (505) 393-6161 Fax: (505) 393-0720
District II
811 S. First St., Artesia, NM 88210
Phone: (505) 748-1253 Fax: (505) 748-9720
District III
1000 Rio Brazos Road, Artesia, NM 87410
Phone: (505) 334-6178 Fax: (505) 334-6170
District IV
1220 S. St. Francis Dr., Santa Fe, NM 87505
Phone: (505) 476-3460 Fax: (505) 476-3462

State of New Mexico
Energy, Minerals & Natural Resources Department
OIL CONSERVATION DIVISION
1220 South St. Francis Dr.
Santa Fe, NM 87505

FEB 21 2019
RECEIVED

Form C-102
Revised August 1, 2011
Submit one copy to appropriate
District Office

☐ AMENDED REPORT

WELL LOCATION AND ACREAGE DEDICATION PLAT

API Number 30-015-45759	Pool Code 98236	Pool Name Wildcat Wolfcamp
Property Code 324872	Property Name PURE GOLD MDP1 "29_17" FEDERAL COM	Well Number 475H
OGRID No. 16696	Operator Name OXY USA INC.	Elevation 3359.8'


Surface Location

UL or lot no.	Section	Township	Range	Lot Idn	Feet from the	North/South line	Feet from the	East/West line	County
0	29	23 SOUTH	31 EAST, N.M.P.M.		618'	SOUTH	2025'	EAST	EDDY

Bottom Hole Location If Different From Surface

UL or lot no.	Section	Township	Range	Lot Idn	Feet from the	North/South line	Feet from the	East/West line	County
1	17	23 SOUTH	31 EAST, N.M.P.M.		2621'	SOUTH	1260'	EAST	EDDY
Dedicated Acres 800		Joint or Infill Yes	Consolidation Code	Order No					

No allowable will be assigned to this completion until all interests have been consolidated or a non-standard unit has been approved by the division.

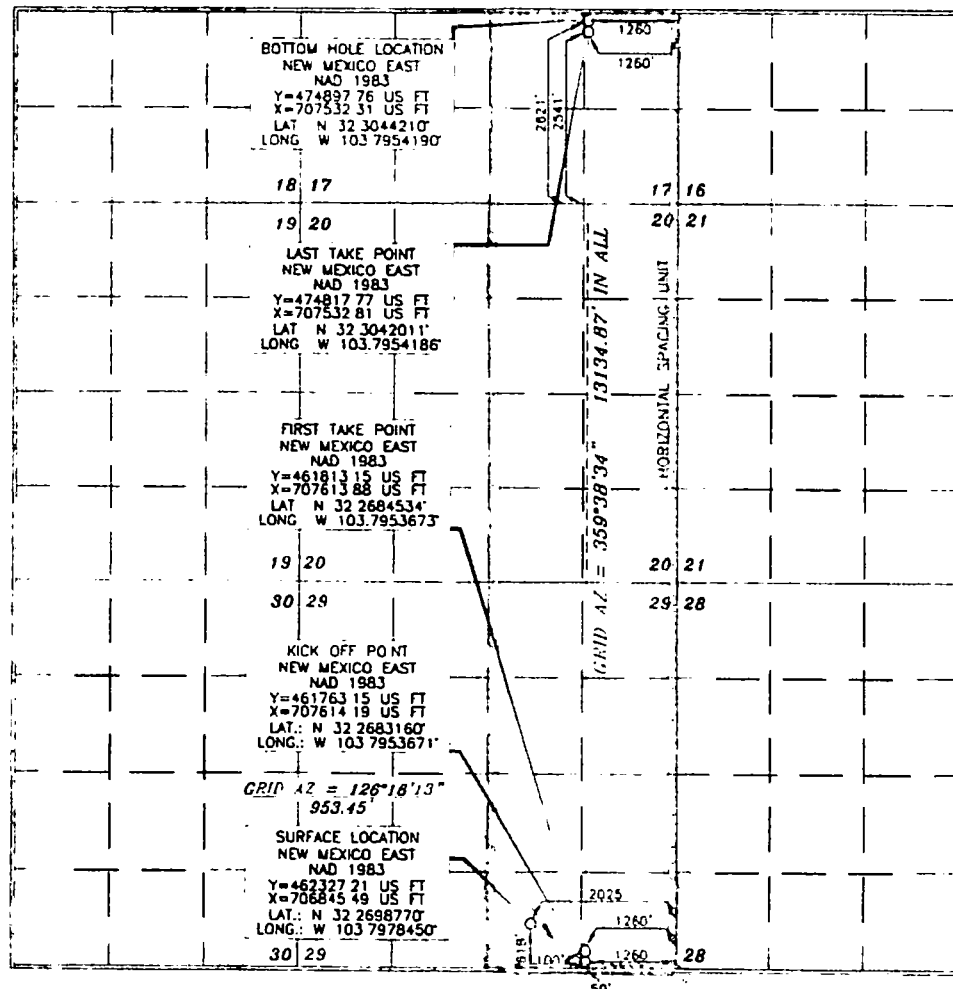

OPERATOR CERTIFICATION

I hereby certify that the information contained herein is true and complete to the best of my knowledge and belief and that this organization either owns a working interest or retained mineral interest in the land including the proposed bottom hole location or has a right to drill this well at this location pursuant to a contract with an owner of such a mineral or working interest, or to a voluntary pooling agreement or a compulsory pooling order heretofore entered by the division.

Signature: David Stewart Date: 10/23/18
Printed Name: David Stewart
E-mail Address: david_stewart@oxy.com

SURVEYOR CERTIFICATION

I hereby certify that the well location shown on this plat was derived from the best of my knowledge and belief made by me or under my supervision and that the same is true and correct to the best of my belief.

Date of Survey: JULY 18, 2018


Signature and Seal of Professional Surveyor

Certificate Number: 15079

WO# 180718WL-1 (NA)

RWP 2-22-19

FAA PERMIT: NO

 

- | | | |
|-------------------------|---------------------|----------------|
| Survey Date: 07/18/18 | Sheet 1 of 1 Sheets | |
| W.O. Number: 180718WL-f | Drawn By: KA | Rev: |
| Date: 09/20/18 | 180718WL-f | Scale: 1"=200' |