

MAY 30 2019

State of New Mexico
Energy, Minerals & Natural Resources Department
OIL CONSERVATION DIVISION
1220 South St. Francis Dr.
Santa Fe, NM 87505

ESIA O.C.D. Form C-102
Revised August 1, 2011
Submit one copy to appropriate
District Office

☐ *AMENDED REPORT*

WELL LOCATION AND ACREAGE DEDICATION PLAT

API Number 30-015-46054	Well Location 750387 96229	Pool Name Cotton Draw	Well Number 30H
Property Code 320828	Property Name MESA VERDE BS UNIT	Operator Name OXY USA INC.	Elevation 3584.2'
OGRID No. 16696			

Surface Location


UL or lot no.	Section	Township	Range	Lot Idn	Feet from the	North/South line	Feet from the	East/West line	County
0	13	24 SOUTH	31 EAST, N.M.P.M.		925'	SOUTH	1390'	EAST	EDDY

Bottom Hole Location If Different From Surface

UL or lot no.	Section	Township	Range	Lot Ida	Feet from the	North/South line	Feet from the	East/West line	County
A	13	24 SOUTH	31 EAST, N.M.P.M.		20'	NORTH	440'	EAST	EDDY

Dedicated Acres	Joint or Infill	Consolidation Code	Order No.
160	Y		

No allowable will be assigned to this completion until all interests have been consolidated or a non-standard unit has been approved by the division.

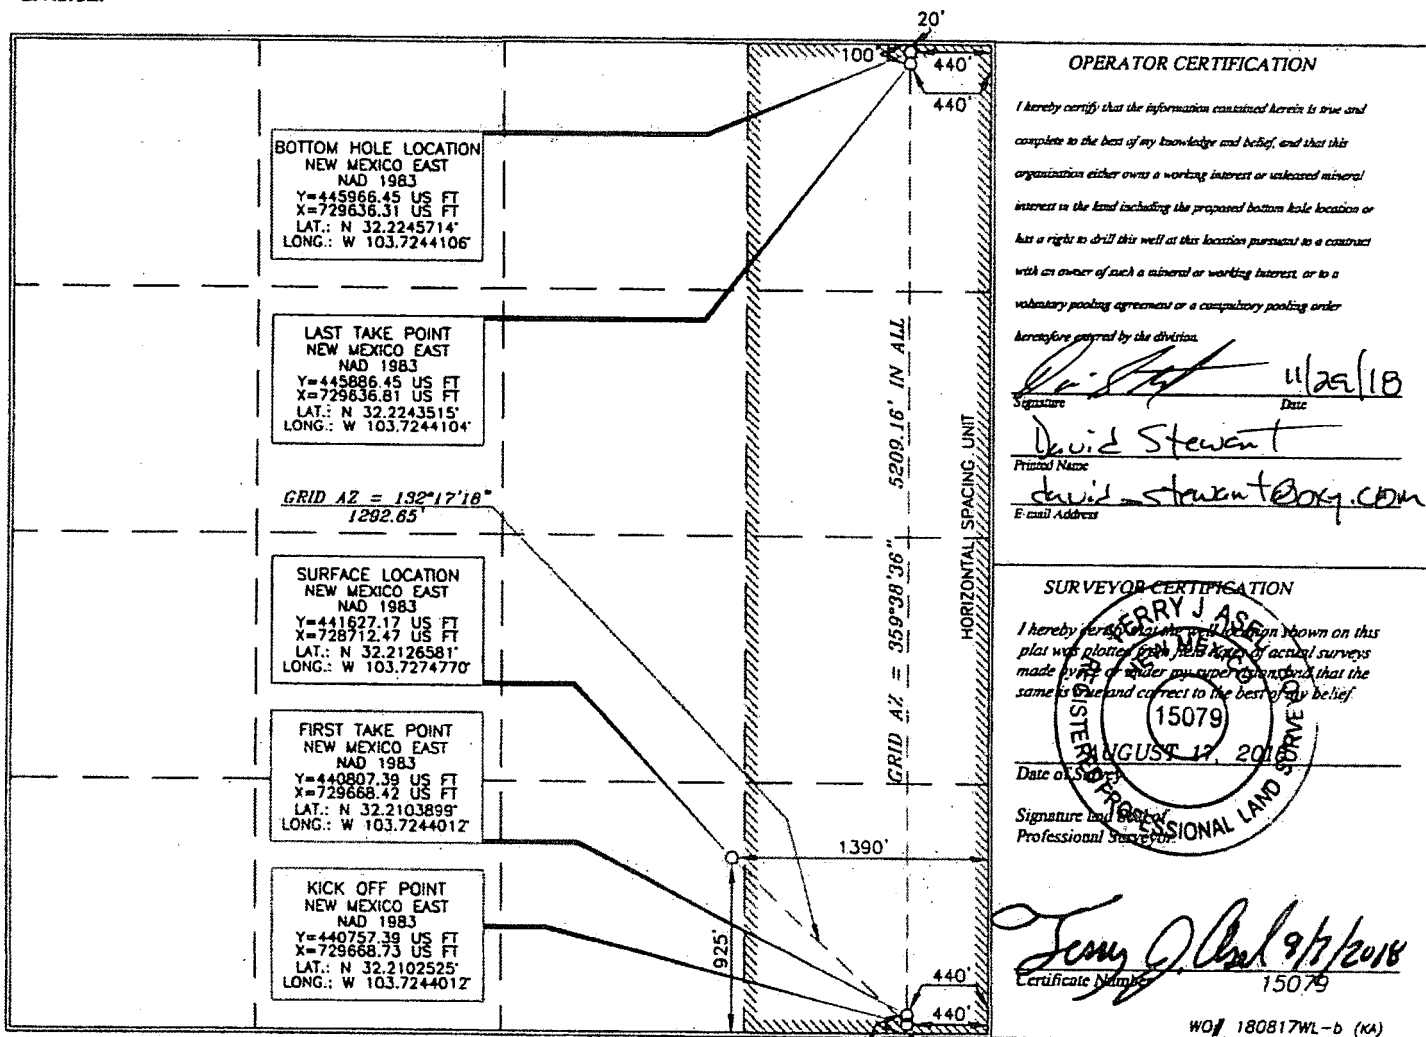

OPERATOR CERTIFICATION

I hereby certify that the information contained herein is true and complete to the best of my knowledge and belief, and that this organization either owns a working interest or unvalued mineral interest in the land including the proposed bottom hole location or has a right to drill this well at this location pursuant to a contract with an owner of such a mineral or working interest, or to a voluntary pooling agreement or a compulsory pooling order heretofore granted by the division.

Signature David Stewart Date 11/29/18
Printed Name David Stewart
E-mail Address dwstewart@box.com

~~SURVEYOR CERTIFICATION~~

I hereby certify that the well shown shown on this plat was plotted from field notes of actual surveys made by me or under my supervision and that the same is true and correct to the best of my belief.

15079
AUGUST 17, 2016
Date of Survey
Signature and Seal of
Professional Surveyor

Terry J. Abel 9/13/2018
Certificate Number 15079

WO 180817WL-b (KA)

RWP 6-10-19