

District I  
1625 N. French Dr., Hobbs, NM 88240  
Phone: (575) 393-6161 Fax: (575) 393-0720  
District II  
811 S. First St., Artesia, NM 88210  
Phone: (575) 748-1283 Fax: (575) 748-9720  
District III  
1000 Rio Brazos Road, Aztec, NM 87410  
Phone: (505) 334-6178 Fax: (505) 334-6170  
District IV  
1220 S. St. Francis Dr., Santa Fe, NM 87505  
Phone: (505) 476-3460 Fax: (505) 476-3462

State of New Mexico  
Energy, Minerals & Natural Resources  
Department  
OIL CONSERVATION DIVISION  
1220 South St. Francis Dr.  
Santa Fe, NM 87505

**RECEIVED**  
JAN 08 2020

FORM C-102  
Revised August 1, 2011  
Submit one copy to appropriate  
District Office  
 AMENDED REPORT

**WELL LOCATION AND ACREAGE DEDICATION PLAT**


<sup>1</sup> API Number <b>30-015-46602</b>	<sup>2</sup> Pool Code <b>97565</b>	<sup>3</sup> Pool Name <b>N. Seven Rivers; Glorieta-Yeso</b>
<sup>4</sup> Property Code <b>326980</b>	<sup>5</sup> Property Name <b>BARB FEDERAL COM</b>	
<sup>6</sup> Well Number <b>2H</b>	<sup>7</sup> Operator Name <b>EOG RESOURCES, INC.</b>	
<sup>8</sup> OGRID No. <b>7377</b>	<sup>9</sup> Elevation <b>3554'</b>	

<sup>10</sup> Surface Location									
UL or lot no.	Section	Township	Range	Lot Idn	Feet from the	North/South line	Feet from the	East/West line	County
<b>H</b>	<b>18</b>	<b>19-S</b>	<b>25-E</b>	-	<b>2501</b>	<b>NORTH</b>	<b>570</b>	<b>EAST</b>	<b>EDDY</b>

<sup>11</sup> Bottom Hole Location If Different From Surface									
UL or lot no.	Section	Township	Range	Lot Idn	Feet from the	North/South line	Feet from the	East/West line	County
<b>I</b>	<b>17</b>	<b>19-S</b>	<b>25-E</b>	-	<b>2303</b>	<b>SOUTH</b>	<b>100</b>	<b>EAST</b>	<b>EDDY</b>

<sup>12</sup> Dedicated Acres <b>320.00</b>	<sup>13</sup> Joint or Infill	<sup>14</sup> Consolidation Code	<sup>15</sup> Order No.
--	-------------------------------	----------------------------------	-------------------------

No allowable will be assigned to this completion until all interests have been consolidated or a non-standard unit has been approved by the division.

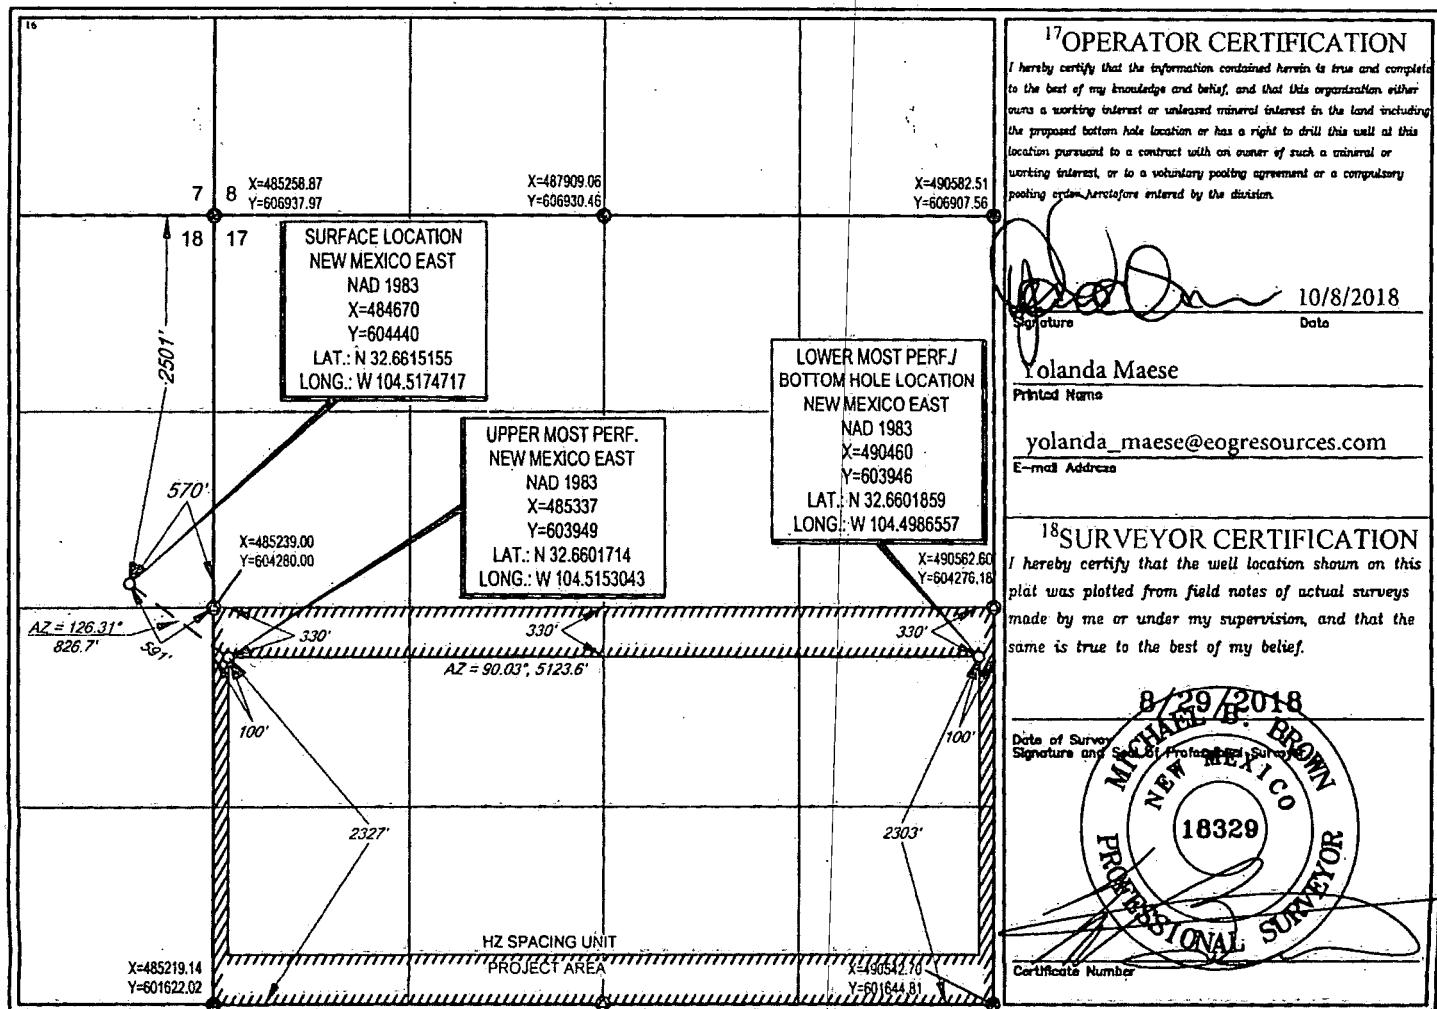

**<sup>17</sup>OPERATOR CERTIFICATION**  
I hereby certify that the information contained herein is true and complete to the best of my knowledge and belief, and that this organization either owns a working interest or unleased mineral interest in the land including the proposed bottom hole location or has a right to drill this well at this location pursuant to a contract with an owner of such a mineral or working interest, or to a voluntary pooling agreement or a compulsory pooling order. Therefore entered by the division.

Signature: *[Signature]* Date: 10/8/2018  
Name: Yolanda Maese  
E-mail Address: yolanda\_maese@egoresources.com

**<sup>18</sup>SURVEYOR CERTIFICATION**  
I hereby certify that the well location shown on this plat was plotted from field notes of actual surveys made by me or under my supervision, and that the same is true to the best of my belief.

Date of Survey: 8/29/2018  
Signature and Seal of Professional Surveyor: *[Signature]*  
Certificate Number: 18329

REV - 1-17-2020

Intent  As Drilled

API #

Operator Name:	Property Name:	Well Number
EOG Resources, Inc.	Barb Federal Com	2H

Kick Off Point (KOP)

UL	Section	Township	Range	Lot	Feet	From N/S	Feet	From E/W	County
H	18	19S	25E		2501	N	570	E	Eddy
Latitude					Longitude			NAD	
32.6615155					-104.5174717			83	

First Take Point (FTP)

UL	Section	Township	Range	Lot	Feet	From N/S	Feet	From E/W	County
L	17	19S	25E		2327	S	100	W	Eddy
Latitude					Longitude			NAD	
32.6601714					-104.5153043			83	

Last Take Point (LTP)

UL	Section	Township	Range	Lot	Feet	From N/S	Feet	From E/W	County
I	17	19S	25E		2303	S	100	E	Eddy
Latitude					Longitude			NAD	
32.6601859					-104.4986557			83	

Is this well the defining well for the Horizontal Spacing Unit?

Is this well an infill well?

If infill is yes please provide API if available, Operator Name and well number for Defining well for Horizontal Spacing Unit.

API #

Operator Name:	Property Name:	Well Number
EOG Resources, Inc.	Barb Federal Com	3H

KZ 06/29/2018