




Indian Hills Unit No. 50
Wolfcamp Completion

GL Elevation 4118'

Marathon Oil Company
Indian Hills Unit No. 50
26-Jun-06
Deviated Well
Surface Location
UL"K" 1821' FSL & 2092' FWL
Section 16, T-21-S, R-24-E
Bottom Hole Location
UL"N", 698' FSL & 1497' FWL

The original hole was drilled to 8540'
as a non-directional well. Hole was plugged
back to 3645 w/ plug @ 7835' and cement
to 3645', then kicked out as directional well.

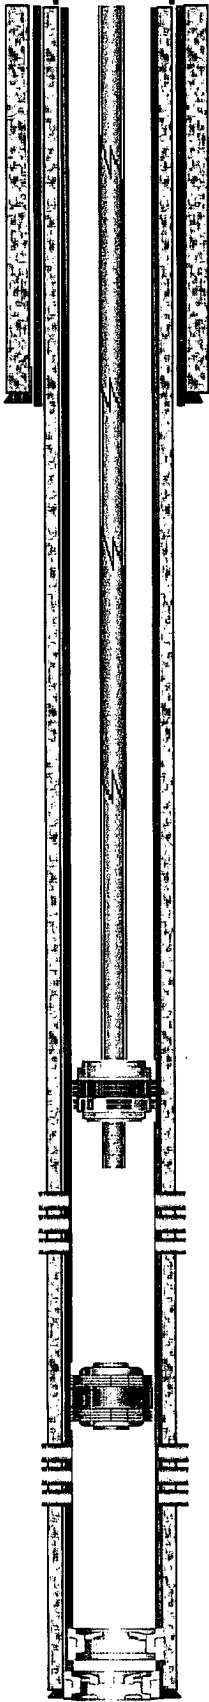

Surface Casing
9 5/8" set @ 1815' Cmtd w/ 925 sks
110 sks circ to surface

PLS Packer @ 7566'
End of Tubing @ 7601'

Wolf camp Perforations
7610' - 7654' (28 holes)

CIBP @ 7900'

Upper Penn Perforations
7950-8354

Original PBTD 8677' MD
TD 8700' MD 8526' TVD

7" casing cemented w/ 1245 sks

Well Name & Number:	Indian Hills Unit No. 50		Lease	Indian Hills Unit (E-07437)	
County or Parish:	Eddy	State/Prov.	New Mexico	Country:	USA
Perforations: (MD)	7610':7654'		(TD)	MD 8700' TVD 8526'	
Date Completed:	05/19/06				RKB:
Prepared By:	Charles Kendrix		Last Revision Date:	06/26/06	