
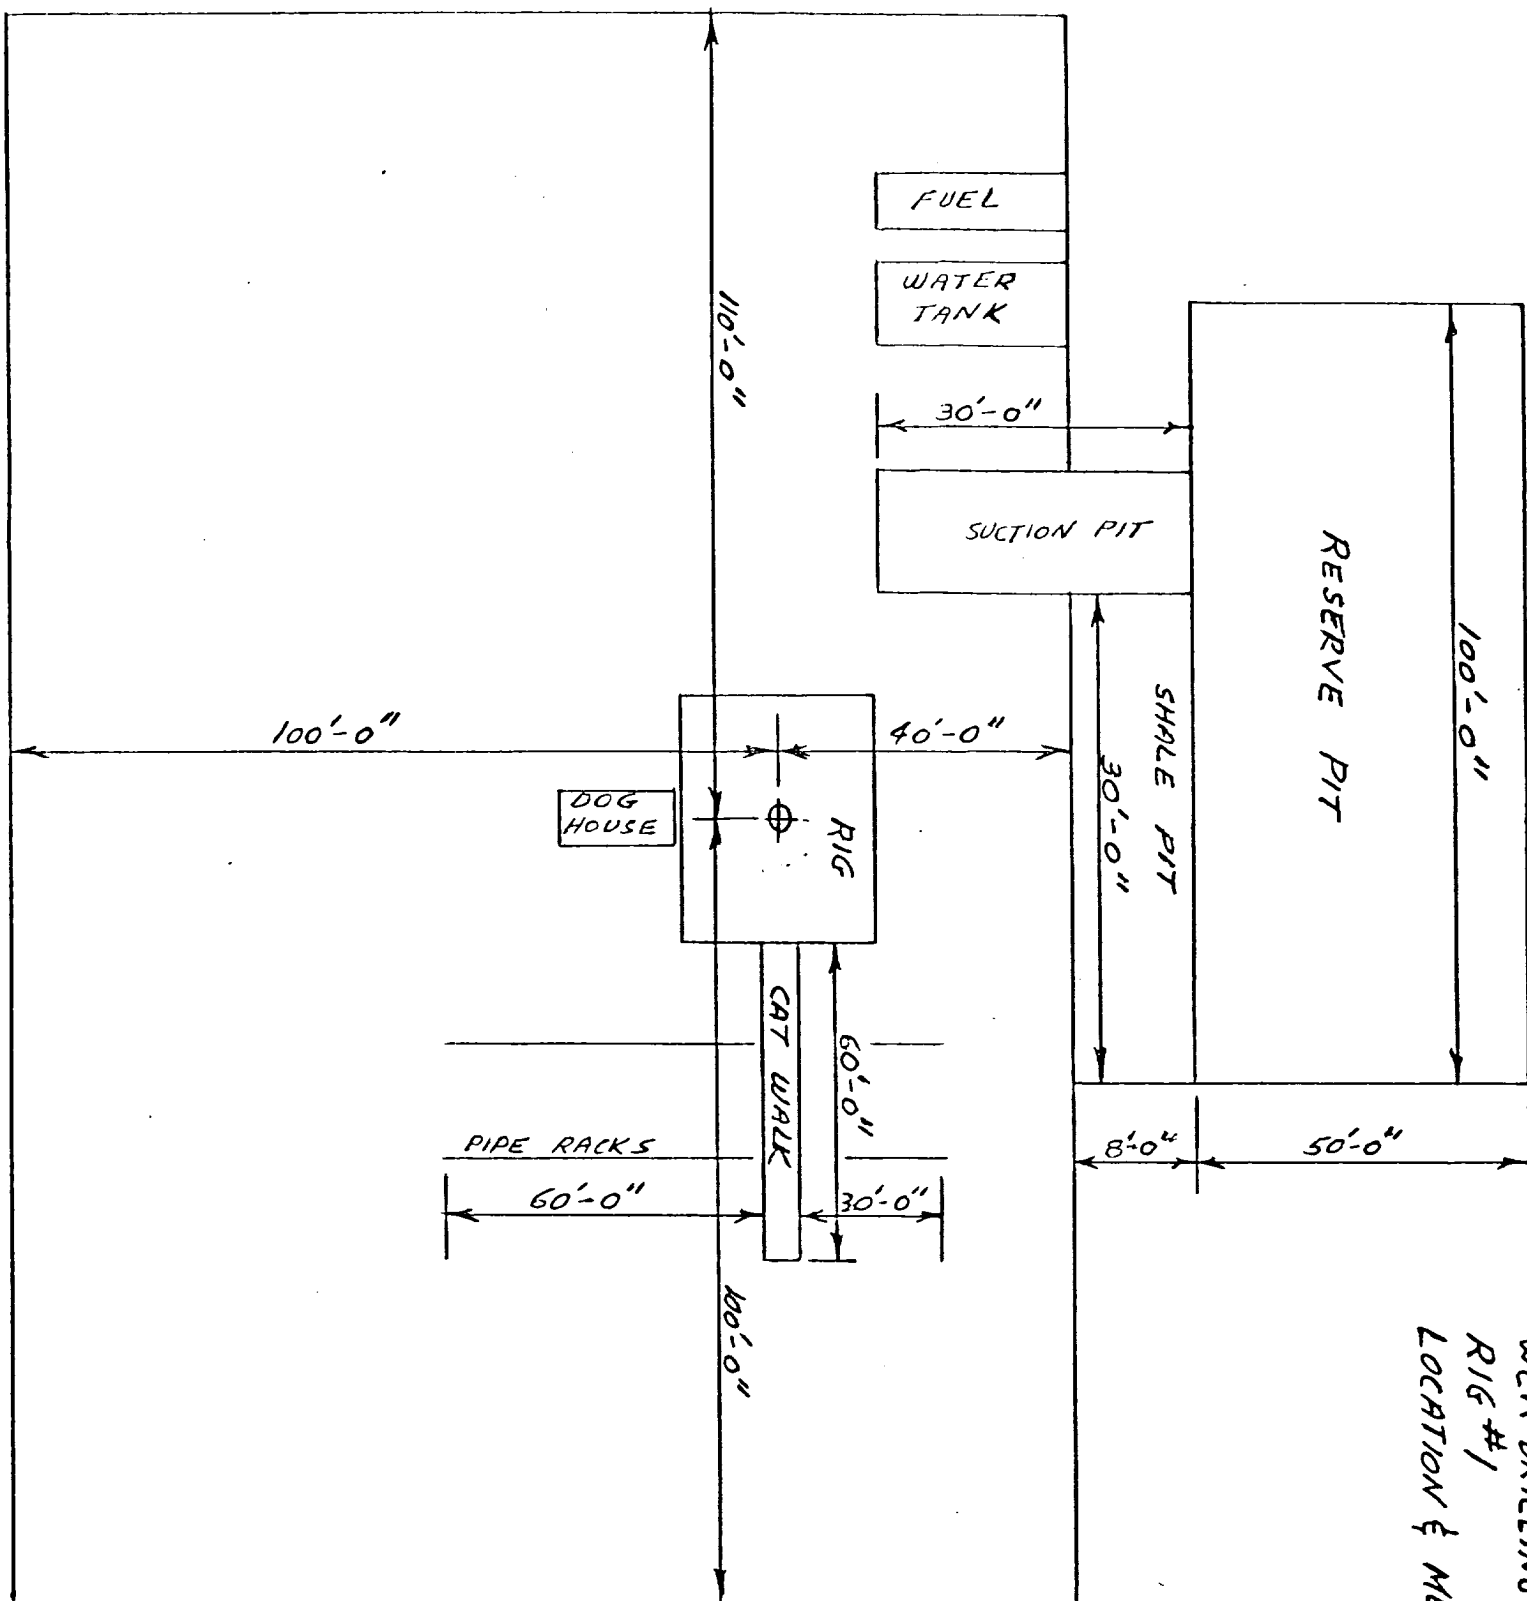


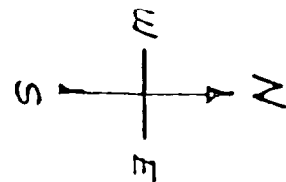

WEK DRILLING Co., Inc.
RIG #1
LOCATION & MUD PIT SPECS

EXHIBIT "C"

DEPCO, Inc.
No. 1 Exxon Federal Com.
1980' FNL & 660' FWL
Sec. 24-T10S-R29E