

NO. OF COPIES RECEIVED	5
DISTRIBUTION	
SANTA FE	1
FILE	1
U.S.G.S.	2
LAND OFFICE	
OPERATOR	1

NEW MEXICO OIL CONSERVATION COMMISSION

RECEIVED

JUN 18 1979

O. C. C.

30-005-60573

Form C-101
Revised 1-1-65

APPLICATION FOR PERMIT TO DRILL, DEEPEN, OR PLUG BACK

1a. Type of Work DRILL ☒ DEEPEN ☐ PLUG BACK ☐		7. Unit Agreement Name
b. Type of Well OIL WELL ☒ GAS WELL ☐ OTHER ☐ SINGLE ZONE ☒ MULTIPLE ZONE ☐		8. Farm or Lease Name Plains Radio Broadcasting Company
c. Name of Operator American Public Energy Company ✓		9. Well No. 1
d. Address of Operator c/o Oil Reports & Gas Services, Inc., Box 763, Hobbs, N M 88240		10. Field and Pool, or Wildcat Wildcat
e. Location of Well UNIT LETTER D LOCATED 660 FEET FROM THE North LINE 660 FEET FROM THE West LINE OF SEC. 15 TWP. 11S RGE. 29E N.M.P.M.		11. County Chaves
12. Proposed Depth 3600		13A. Formation San Andres
13B. Kind & Status Fluv. Bend One well		13C. Rotary or C.T. Rotary
14. Elevations (show whether DE, RL, etc.) 3820 GR		15. Drilling Contractor Not Let
16. Approx. Date Work will start 7/1/79		

23.

PROPOSED CASING AND CEMENT PROGRAM

SIZE OF HOLE	SIZE OF CASING	WEIGHT PER FOOT	SETTING DEPTH	SACKS OF CEMENT	EST. TOP
12 1/4	8 5/8	24#	350	150	Circ.
7 7/8	4 1/2	9.5# - 10.5#	3600	200	2725

Blowout preventers to be adequate for area and depth.

APPROVAL AND
FOR 90 DAYS UNLESS
DRILLING COMMENCED,
EXPIRES 9-22-79

IN ABOVE SPACE DESCRIBE PROPOSED PROGRAM; IF PROPOSAL IS TO DEEPEN OR PLUG BACK, GIVE DATA ON PRESENT PRODUCTIVE ZONE AND PROPOSED NEW PRODUCTIVE ZONE. GIVE BLOWOUT PREVENTER PROGRAM, IF ANY.

I hereby certify that the information above is true and complete to the best of my knowledge and belief.

Signed Don Walker Title Agent Date 6/15/79

(This space for State Use)

APPROVED BY W.A. Gessett TITLE SUPERVISOR, DISTRICT II DATE JUN 22 1979

CONDITIONS OF APPROVAL, IF ANY:

NEW MEXICO OIL CONSERVATION COMMISSION
WELL LOCATION AND ACREAGE DEDICATION PLAT

Form 10,
Supersedes C-128
Effective 1-1-65

All distances must be from the outer boundaries of the Section


American Public Energy Co.		Plains Radio Broadcasting Co.		1
D	15	11 South	29 East	Chaves
The Location of Well:				
660	feet from the	North	660	feet from the
3820.0	San Andres		Wildcat	40

- Outline the acreage dedicated to the subject well by colored pencil or hatchure marks on the plat below.
- If more than one lease is dedicated to the well, outline each and identify the ownership thereof (both as to working interest and royalty)
- If more than one lease of different ownership is dedicated to the well, have the interests of all owners been consolidated by communitization, unitization, force-pooling, etc?

☐ Yes ☐ No If answer is "yes," type of consolidation _____

If answer is "no," list the owners and tract descriptions which have actually been consolidated (if so reverse side of this form if necessary.) _____

No allowable will be assigned to the well until all interests have been consolidated (by communitization, unitization, forced-pooling, or otherwise) or until a non-standard unit, eliminating such interests, has been approved by the Commission.

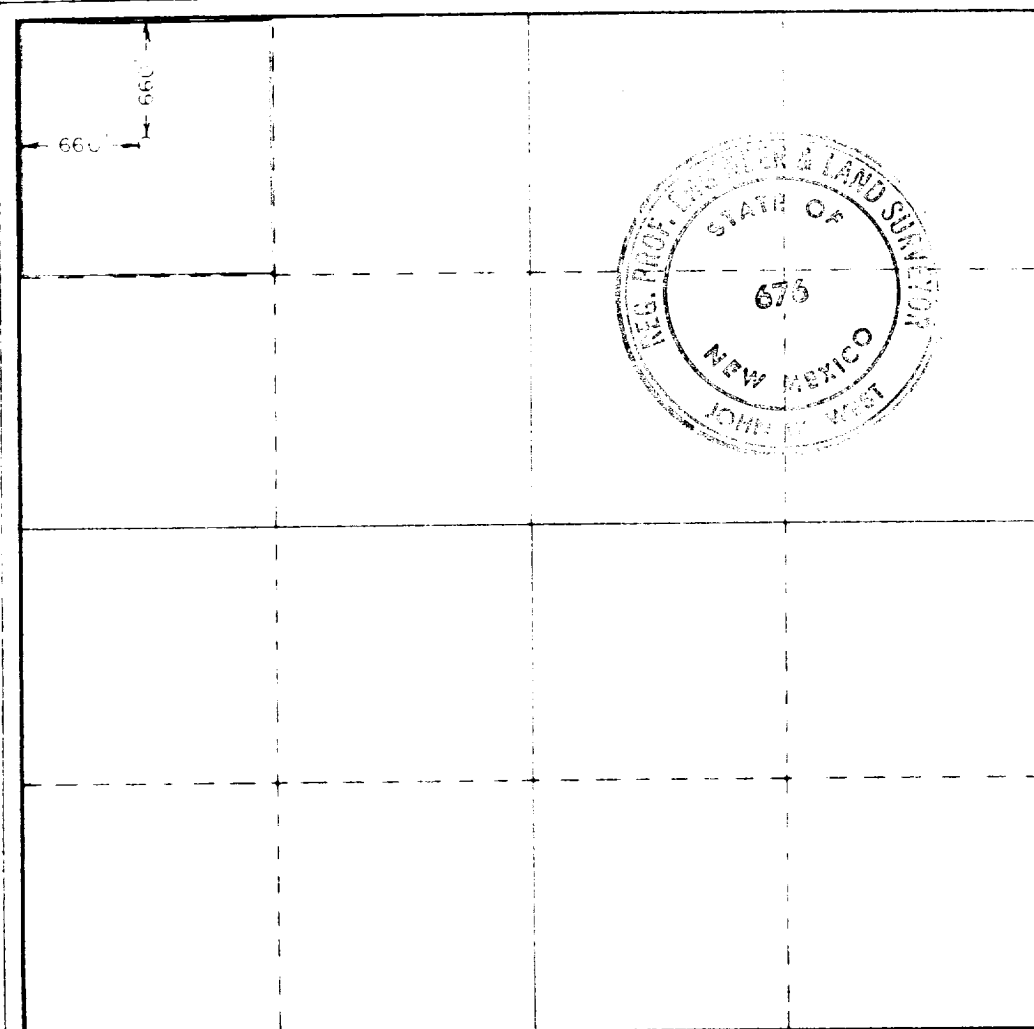

CERTIFICATION

I hereby certify that the information contained herein is true and complete to the best of my knowledge and belief

Robert D. Hales
Agent

American Public Energy Co.

June 15, 1979

I hereby certify that the well location shown on this plat was plotted from field notes of actual surveys made by me or under my supervision and that the same is true and correct to the best of my knowledge and belief

Date Surveyed

June 12 & 13, 1979

Registered Professional Engineer and Professional Surveyor

John W. West
Certificate No.

John W. West 676
Ronald J. Eidson 3239

