


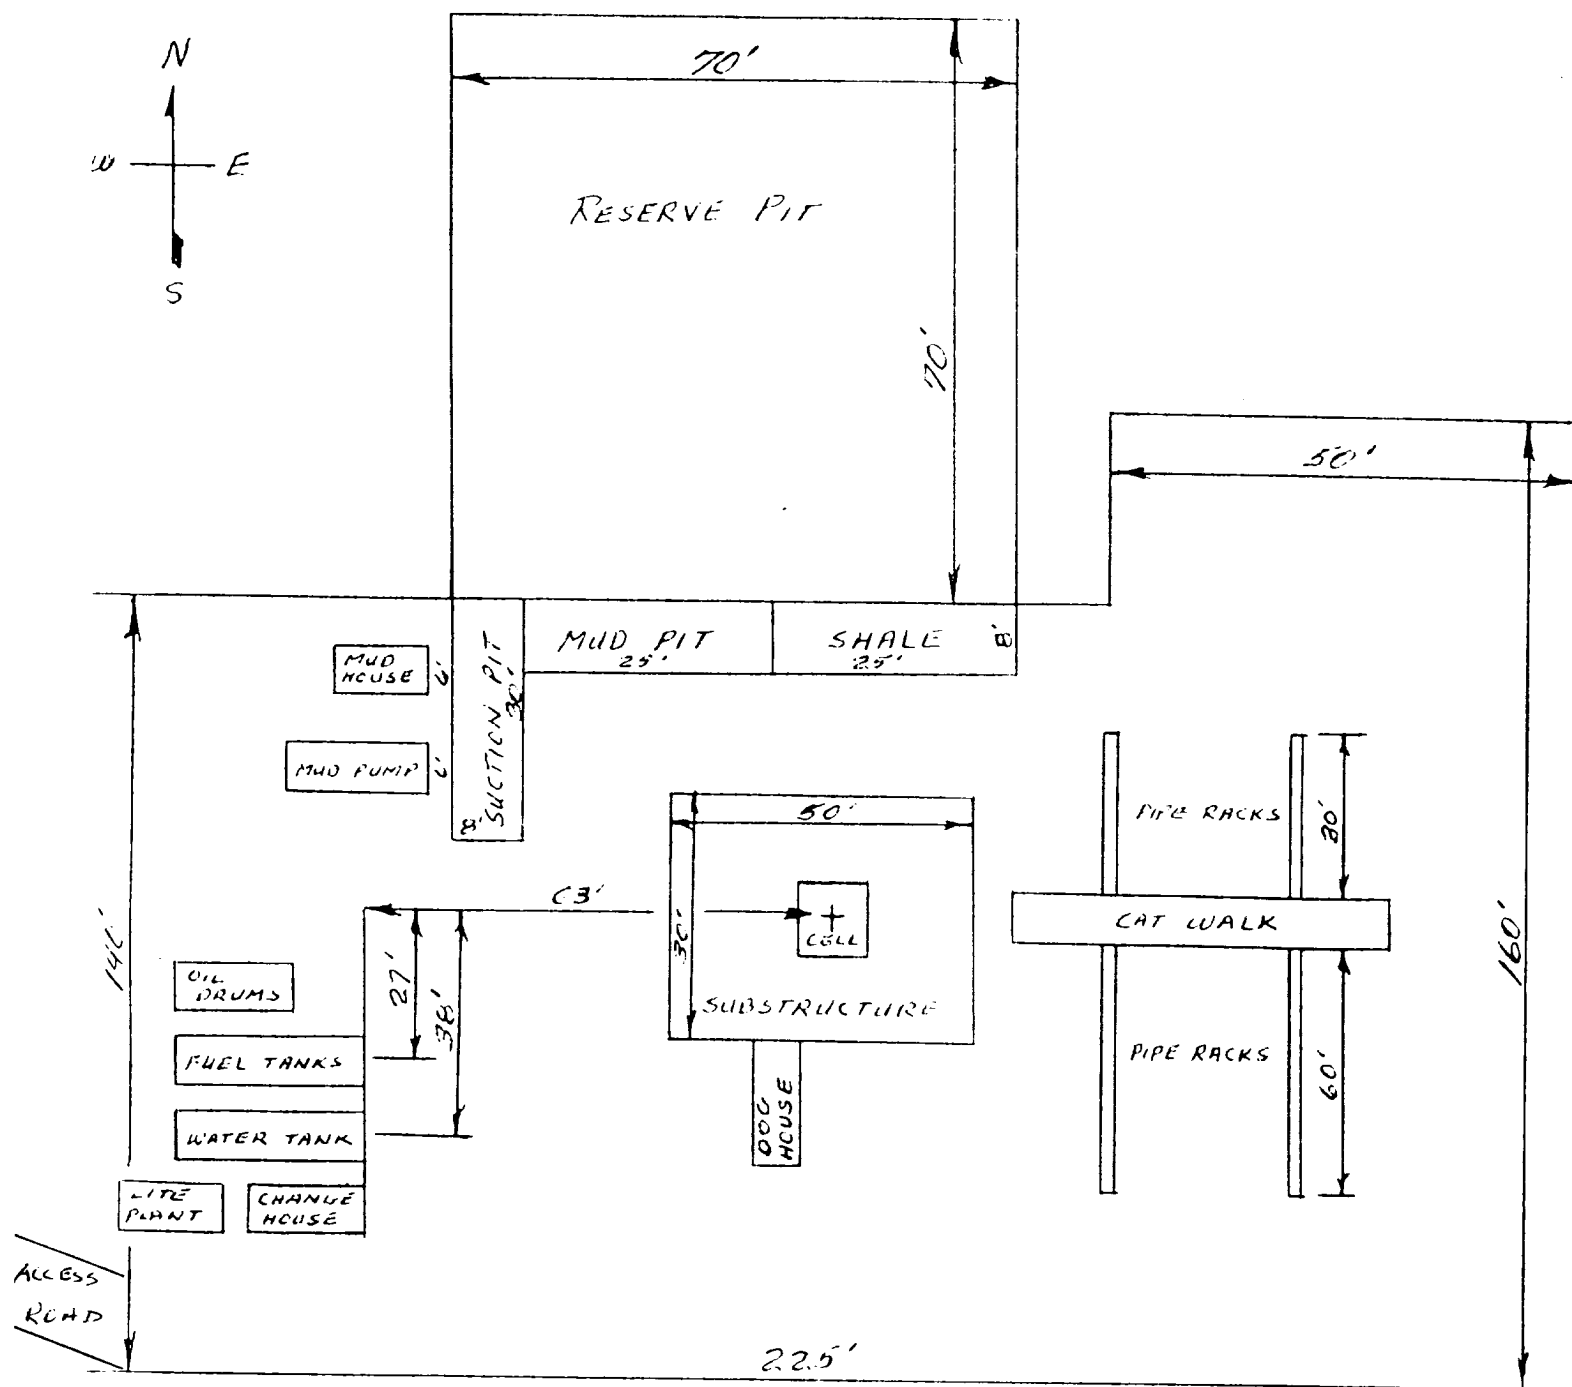

CELLAR

THIS RIG IS EQUIPPED WITH SHAFFER LWS SERIES 900 DOUBLE BOP HYDRAULIC OPERATED - WITH BLANKS 4" AND 4 1/4" WITH SIDE CONNECTIONS -

MAINTAIN 3' SPACING BETWEEN OIL DRUMS, FUEL TANKS, WATER TANK AND CHANGE HOUSE -

PUT CASING TOOLS ON NORTH SIDE OF RIG