


ENSERCH EXPLORATION, INC.

MINIMUM REQUIREMENTS FOR BLOW OUT PREVENTION EQUIPMENT

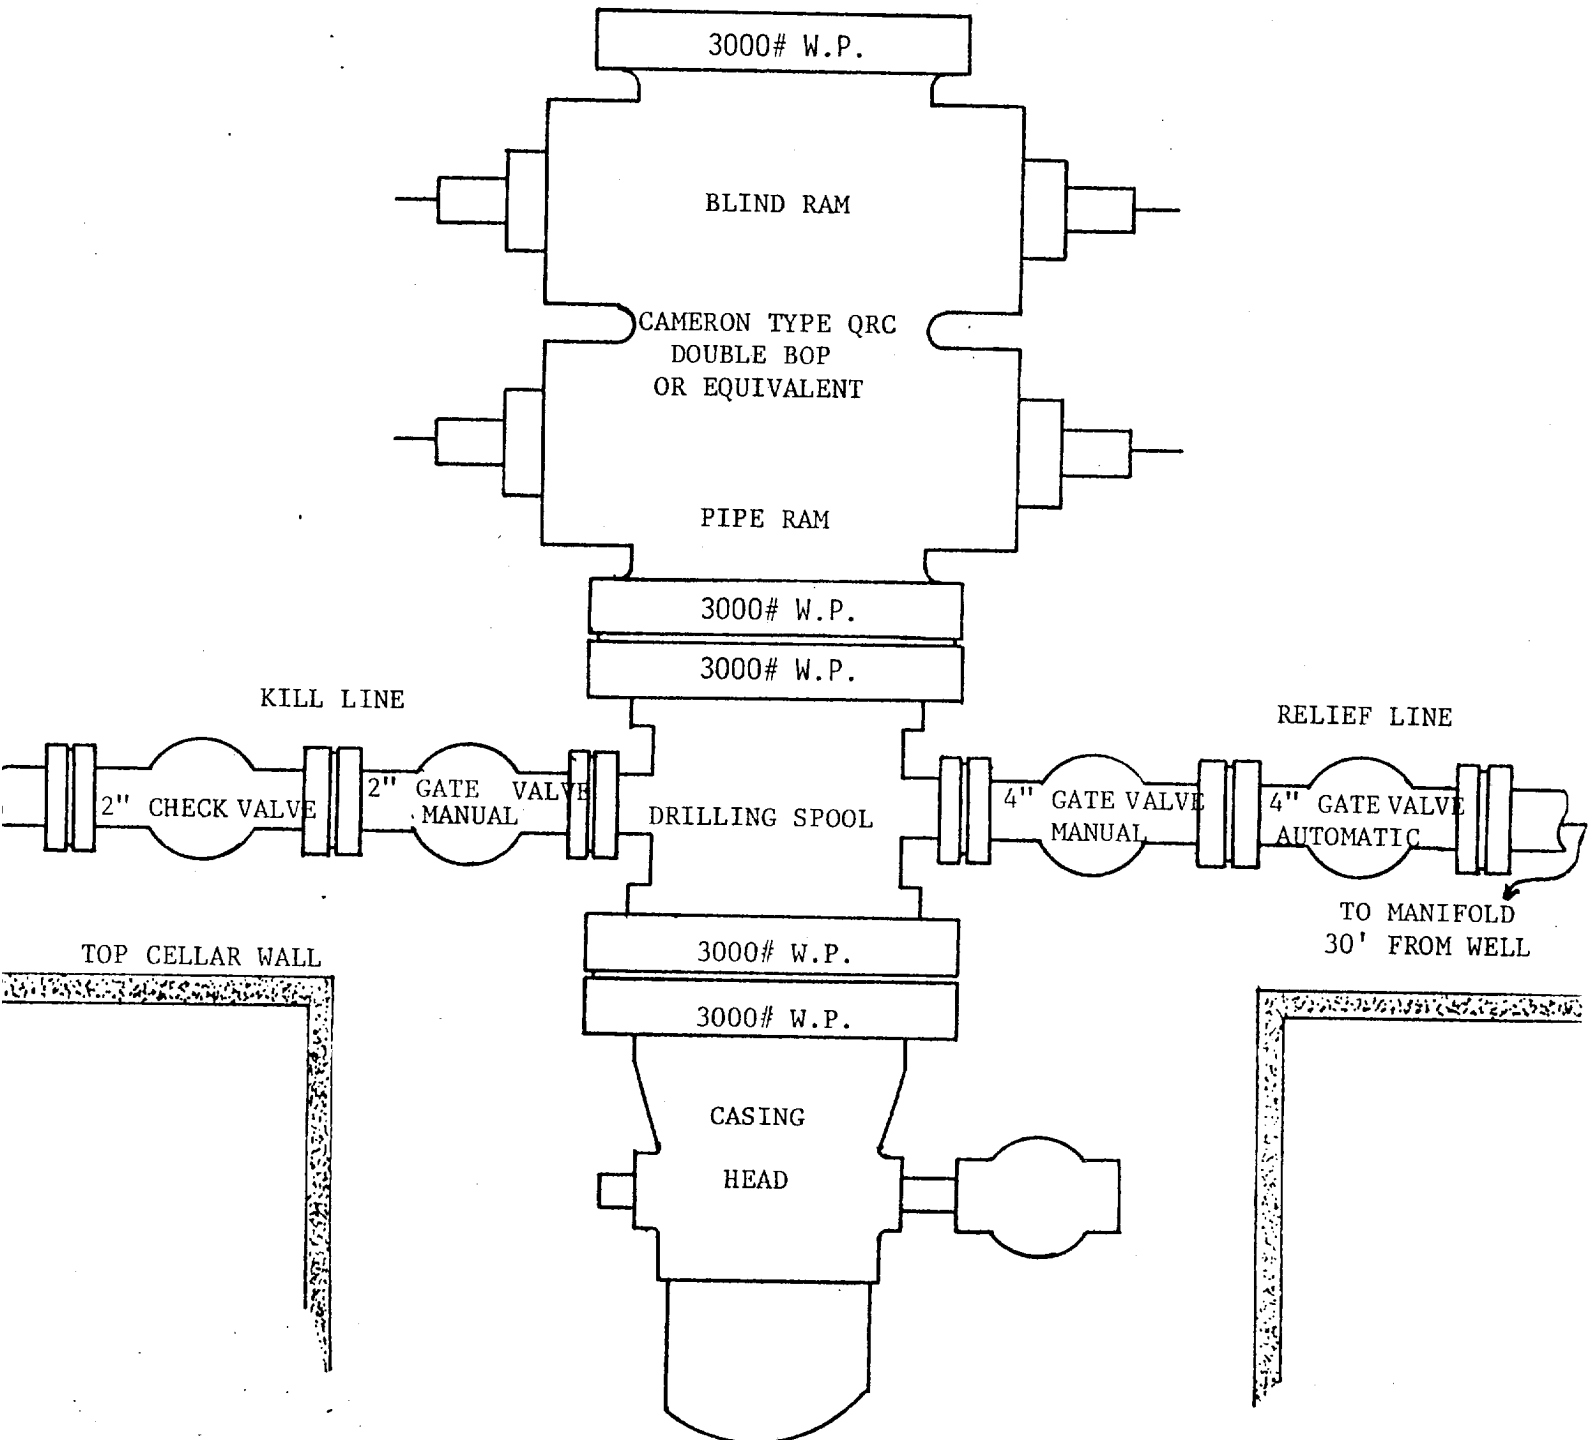

DRILLING CONTRACTOR FURNISHES EVERYTHING ABOVE CELLAR WALL