



## ENGINEERING CHART

DATE 7-18-86


BY SSZ

SUBJECT Miller & Olsen 2

Current Wellbore

Sec 3 - T85 - R28E

Chavez Co., New Mexico

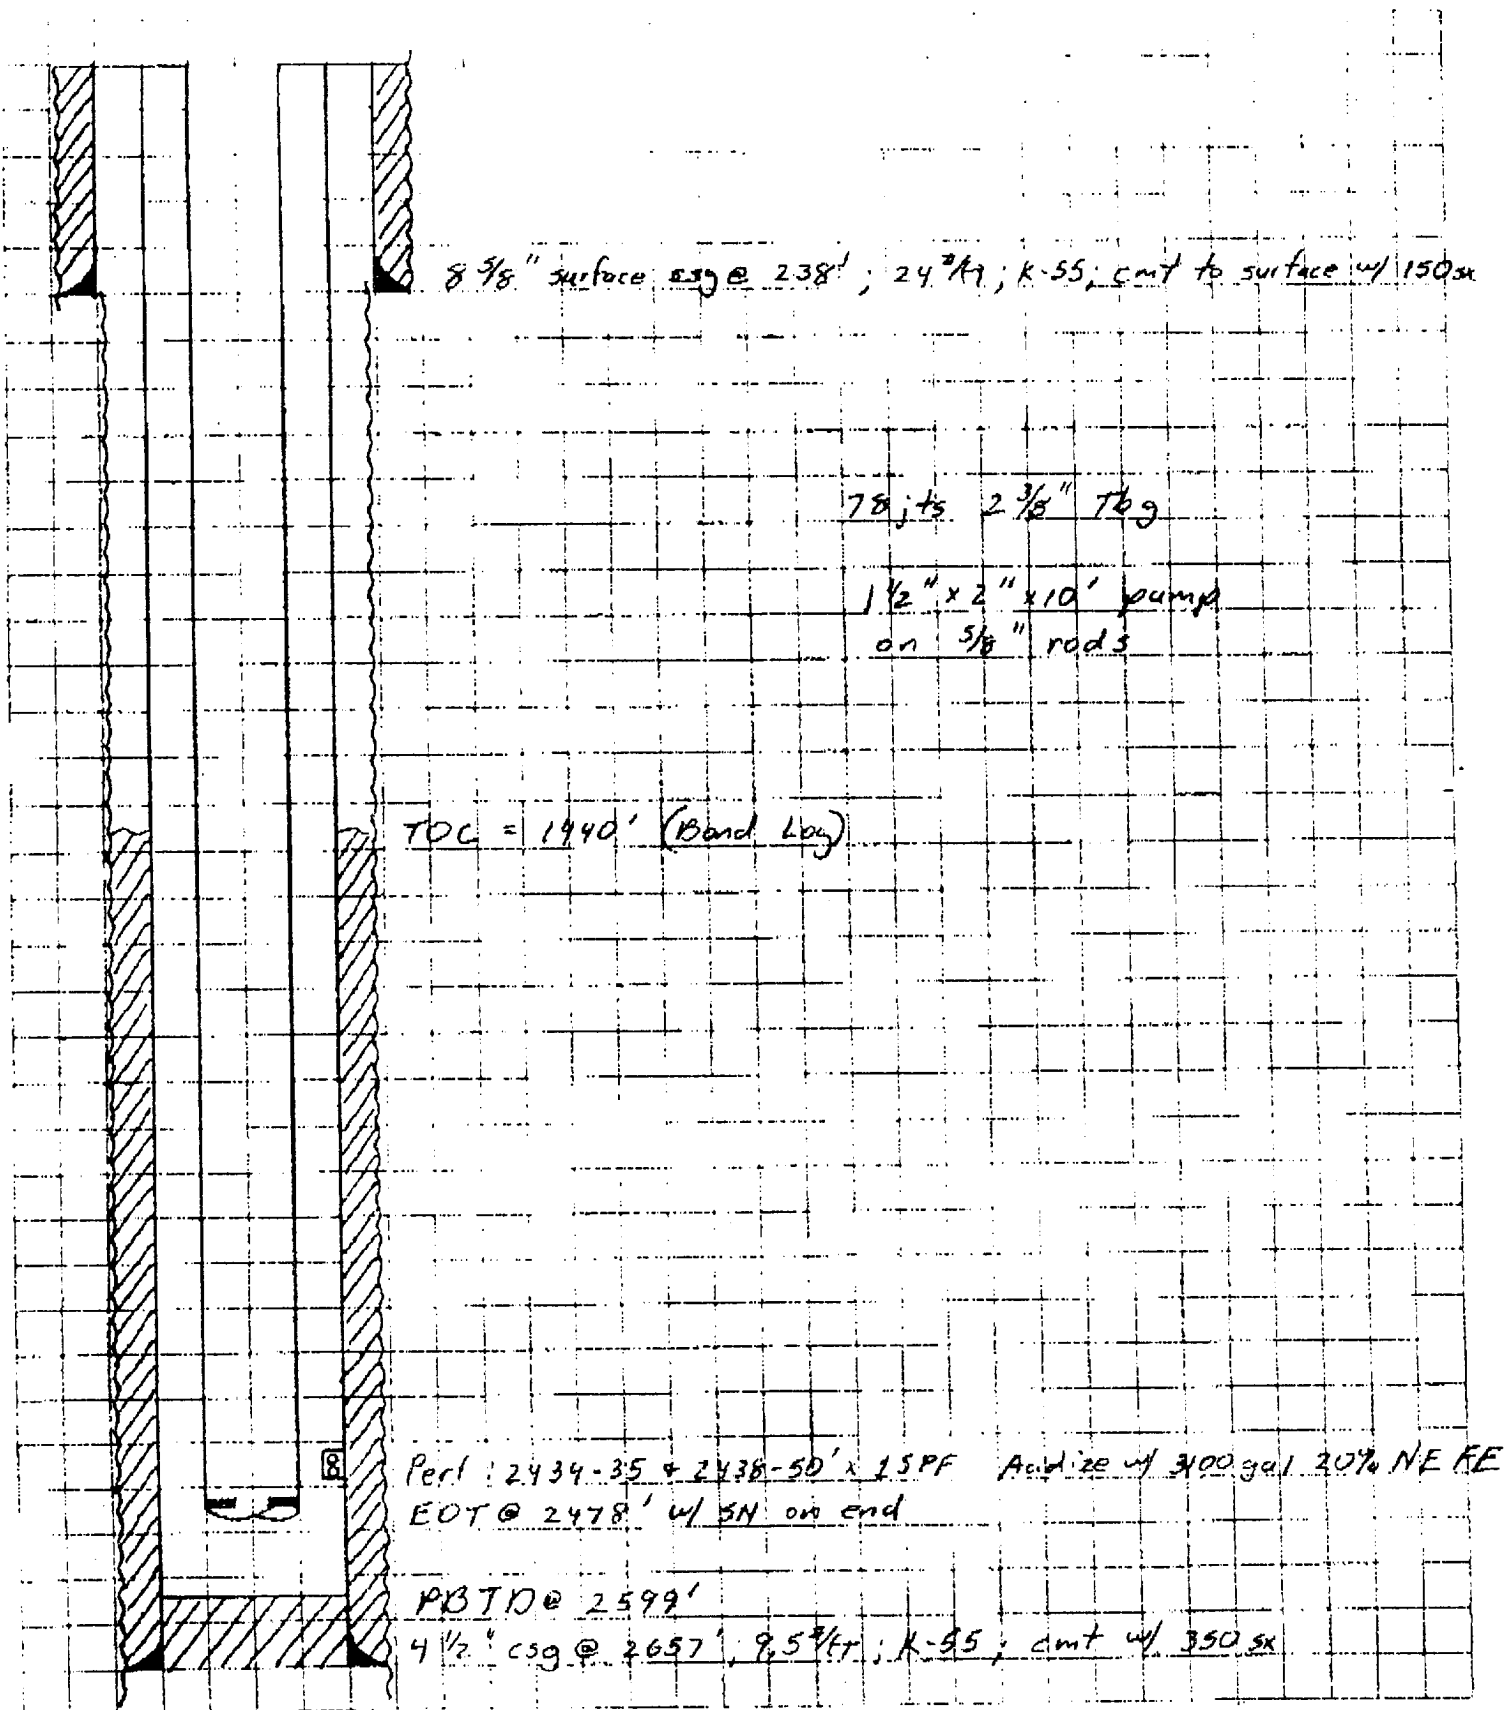

78; +5 2  $\frac{3}{5}$ " T6g

1 1/2" x 2" x 10' pump  
on 5/8" rods

TOC = 1440' (Band Log)

Perf 2434-35 + 2436-50' x 15 PF Act. 28 w/ 300 gal 20% NE FE  
EOT @ 2478' w/ SN on end

PBTD@ 2599'

4 1/2' csq @ 2657', 9.5<sup>2</sup>/ft; K-55; cmt w/ 350 sk