

STATE OF NEW MEXICO
ENERGY AND MINERALS DEPARTMENT

OIL CONSERVATION DIVISION
P. O. BOX 2088 RECEIVED
SANTA FE, NEW MEXICO 87501

30-005-60685
Form C-101
Revised 10-1-78

NO. OF COPIES RECEIVED	
DISTRIBUTION	
SANTA FE	1
FILE	1
U.S.G.S.	
LAND OFFICE	
OPERATOR	1

MAR 26 1980

O. C. D.

APPLICATION FOR PERMIT TO DRILL, DEEPEN, OR PLUG BACK

1a. Type of Work DRILL <input checked="" type="checkbox"/> DEEPEN <input type="checkbox"/> PLUG BACK <input type="checkbox"/>		7. Unit Agreement Name
b. Type of Well OIL WELL <input checked="" type="checkbox"/> GAS WELL <input type="checkbox"/> OTHER <input type="checkbox"/> SINGLE ZONE <input checked="" type="checkbox"/> MULTIPLE ZONE <input type="checkbox"/>		8. Farm or Lease Name Smith
2. Name of Operator Phoenix Resources Company		9. Well No. 1
3. Address of Operator c/o Oil Reports & Gas Services, Inc., Box 763, Hobbs, N M 88240		10. Field and Pool, or Wildcat Undes. Railroad Mountain-
4. Location of Well UNIT LETTER <u>H</u> LOCATED <u>1980</u> FEET FROM THE <u>North</u> LINE AND <u>660</u> FEET FROM THE <u>East</u> LINE OF SEC. <u>2</u> TWP. <u>8S</u> RGE. <u>28E</u> NMPM		12. County Chaves
19. Proposed Depth 3100		19A. Formation San Andres
20. Rotary or C.T. Rotary		
21. Elevations (show whether D.F., K.T., etc.) 4014.1	21A. Kind & Status Plug. Bond Blanket	21B. Drilling Contractor Baber Well Service
		22. Approx. Date Work will start 4/3/80

PROPOSED CASING AND CEMENT PROGRAM

SIZE OF HOLE	SIZE OF CASING	WEIGHT PER FOOT	SETTING DEPTH	SACKS OF CEMENT	EST. TOP
11	8 5/8	24#	250	150	Circ.
7 7/8	4 1/2	10.5#	3100	250	2000

Completion to be conventional perforation & treatment.

Blowout preventor: 10" series 900 Shafer double ram.

DRILLING COMMENCEMENT

EXPIRES 6-28-80

IN ABOVE SPACE DESCRIBE PROPOSED PROGRAM; IF PROPOSAL IS TO DEEPEN OR PLUG BACK, GIVE DATA ON PRESENT PRODUCTIVE ZONE AND PROPOSED NEW PRODUCTIVE ZONE. GIVE BLOWOUT PREVENTER PROGRAM, IF ANY.

I hereby certify that the information above is true and complete to the best of my knowledge and belief.

Signed W. A. Gussitt Title Agent Date 3/25/80

(This space for State Use)

APPROVED BY W. A. Gussitt TITLE SUPERVISOR, DISTRICT II DATE MAR 28 1980

CONDITIONS OF APPROVAL, IF ANY:

NEW MEXICO OIL CONSERVATION COMMISSION
WELL LOCATION AND ACREAGE DEDICATION PLAT

Form
Supersedes
Edition

All distances must be from the outer boundaries of the Section.


Phoenix Resources Co.		Lease		Smith		1	
Section	Block	Range	Section	Range	Section	Range	Section
H	2	8 South	28 East			Chaves	
Actual Footage Location of Well							
1980		feet from the North		660		feet from the East	
Ground Level Elev.	Producing Formation		From		To		
4014.1	San Andres		Undes. Railroad Mountain - SA		40		

1. Outline the acreage dedicated to the subject well by colored pencil or hatchure marks on the plat below.
 2. If more than one lease is dedicated to the well, outline each and identify the ownership thereof (both as to ownership interest and royalty).
 3. If more than one lease of different ownership is dedicated to the well, have the interests of all owners been consolidated by communitization, unitization, force-pooling, etc?

RECEIVED
MAR 26 1980
O. C. D.
ARTESIA, OFFICE
- ☐ Yes ☐ No If answer is "yes," type of consolidation _____

If answer is "no," list the owners and tract descriptions which have actually been consolidated (Use reverse side of this form if necessary.) _____

No allowable will be assigned to the well until all interests have been consolidated (by communitization, unitization, forced-pooling, or otherwise) or until a non-standard unit, eliminating such interests, has been approved by the Commission.

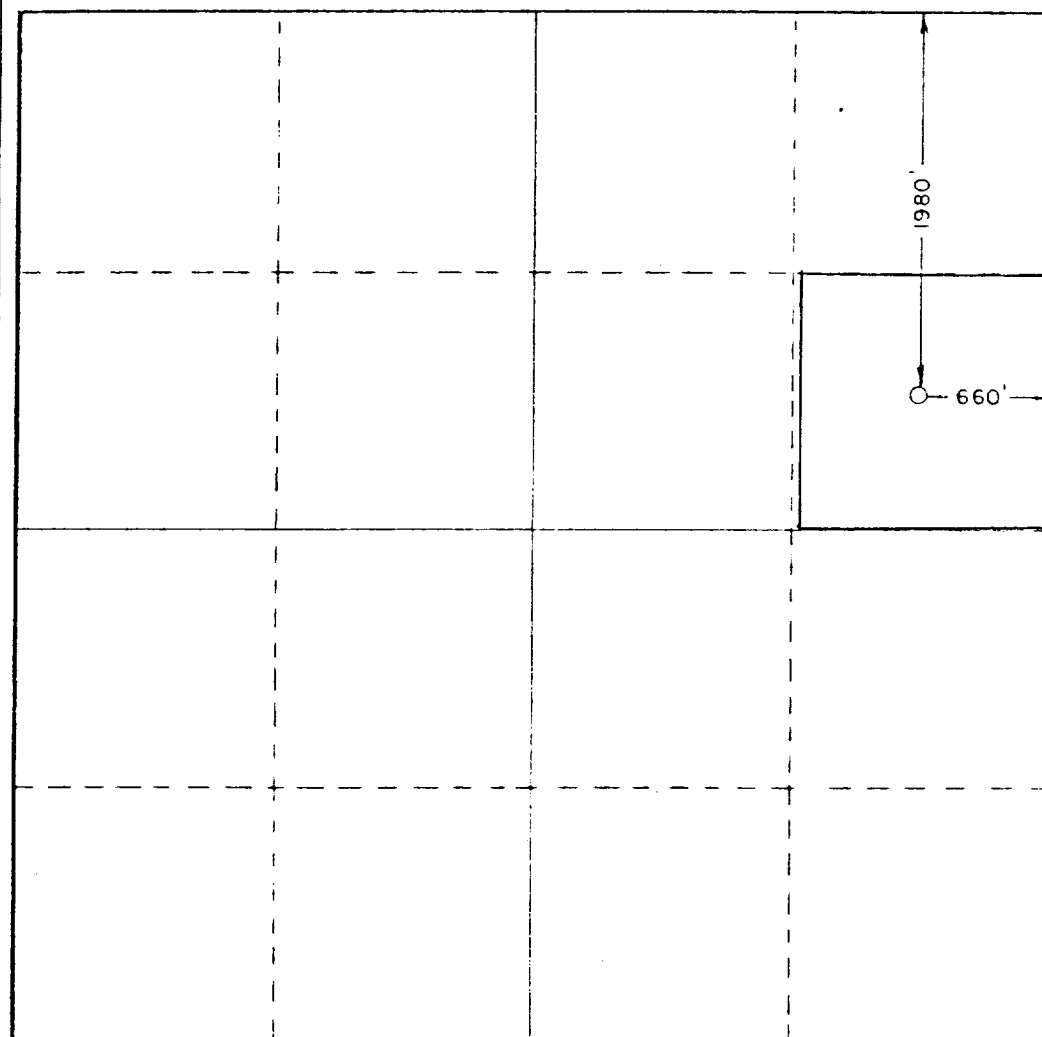

CERTIFICATION

I hereby certify that the information contained herein is true and complete to the best of my knowledge and belief.

[Signature]

Agent

Company
Phoenix Resources Company

Date
3/25/80

I hereby certify that the well location shown on this plat was plotted from field notes of actual surveys made by me or under my supervision and that the same is true and correct to the best of my knowledge and belief.

Date Surveyed

March 22, 1980

Registration Fee Paid (if any)
and amount of same

[Signature]

Certificate No. JOHN W. WEST 676
PATRICK A. ROMERO 6268
Ronald J. Eidepp 3239

0 330 660 