


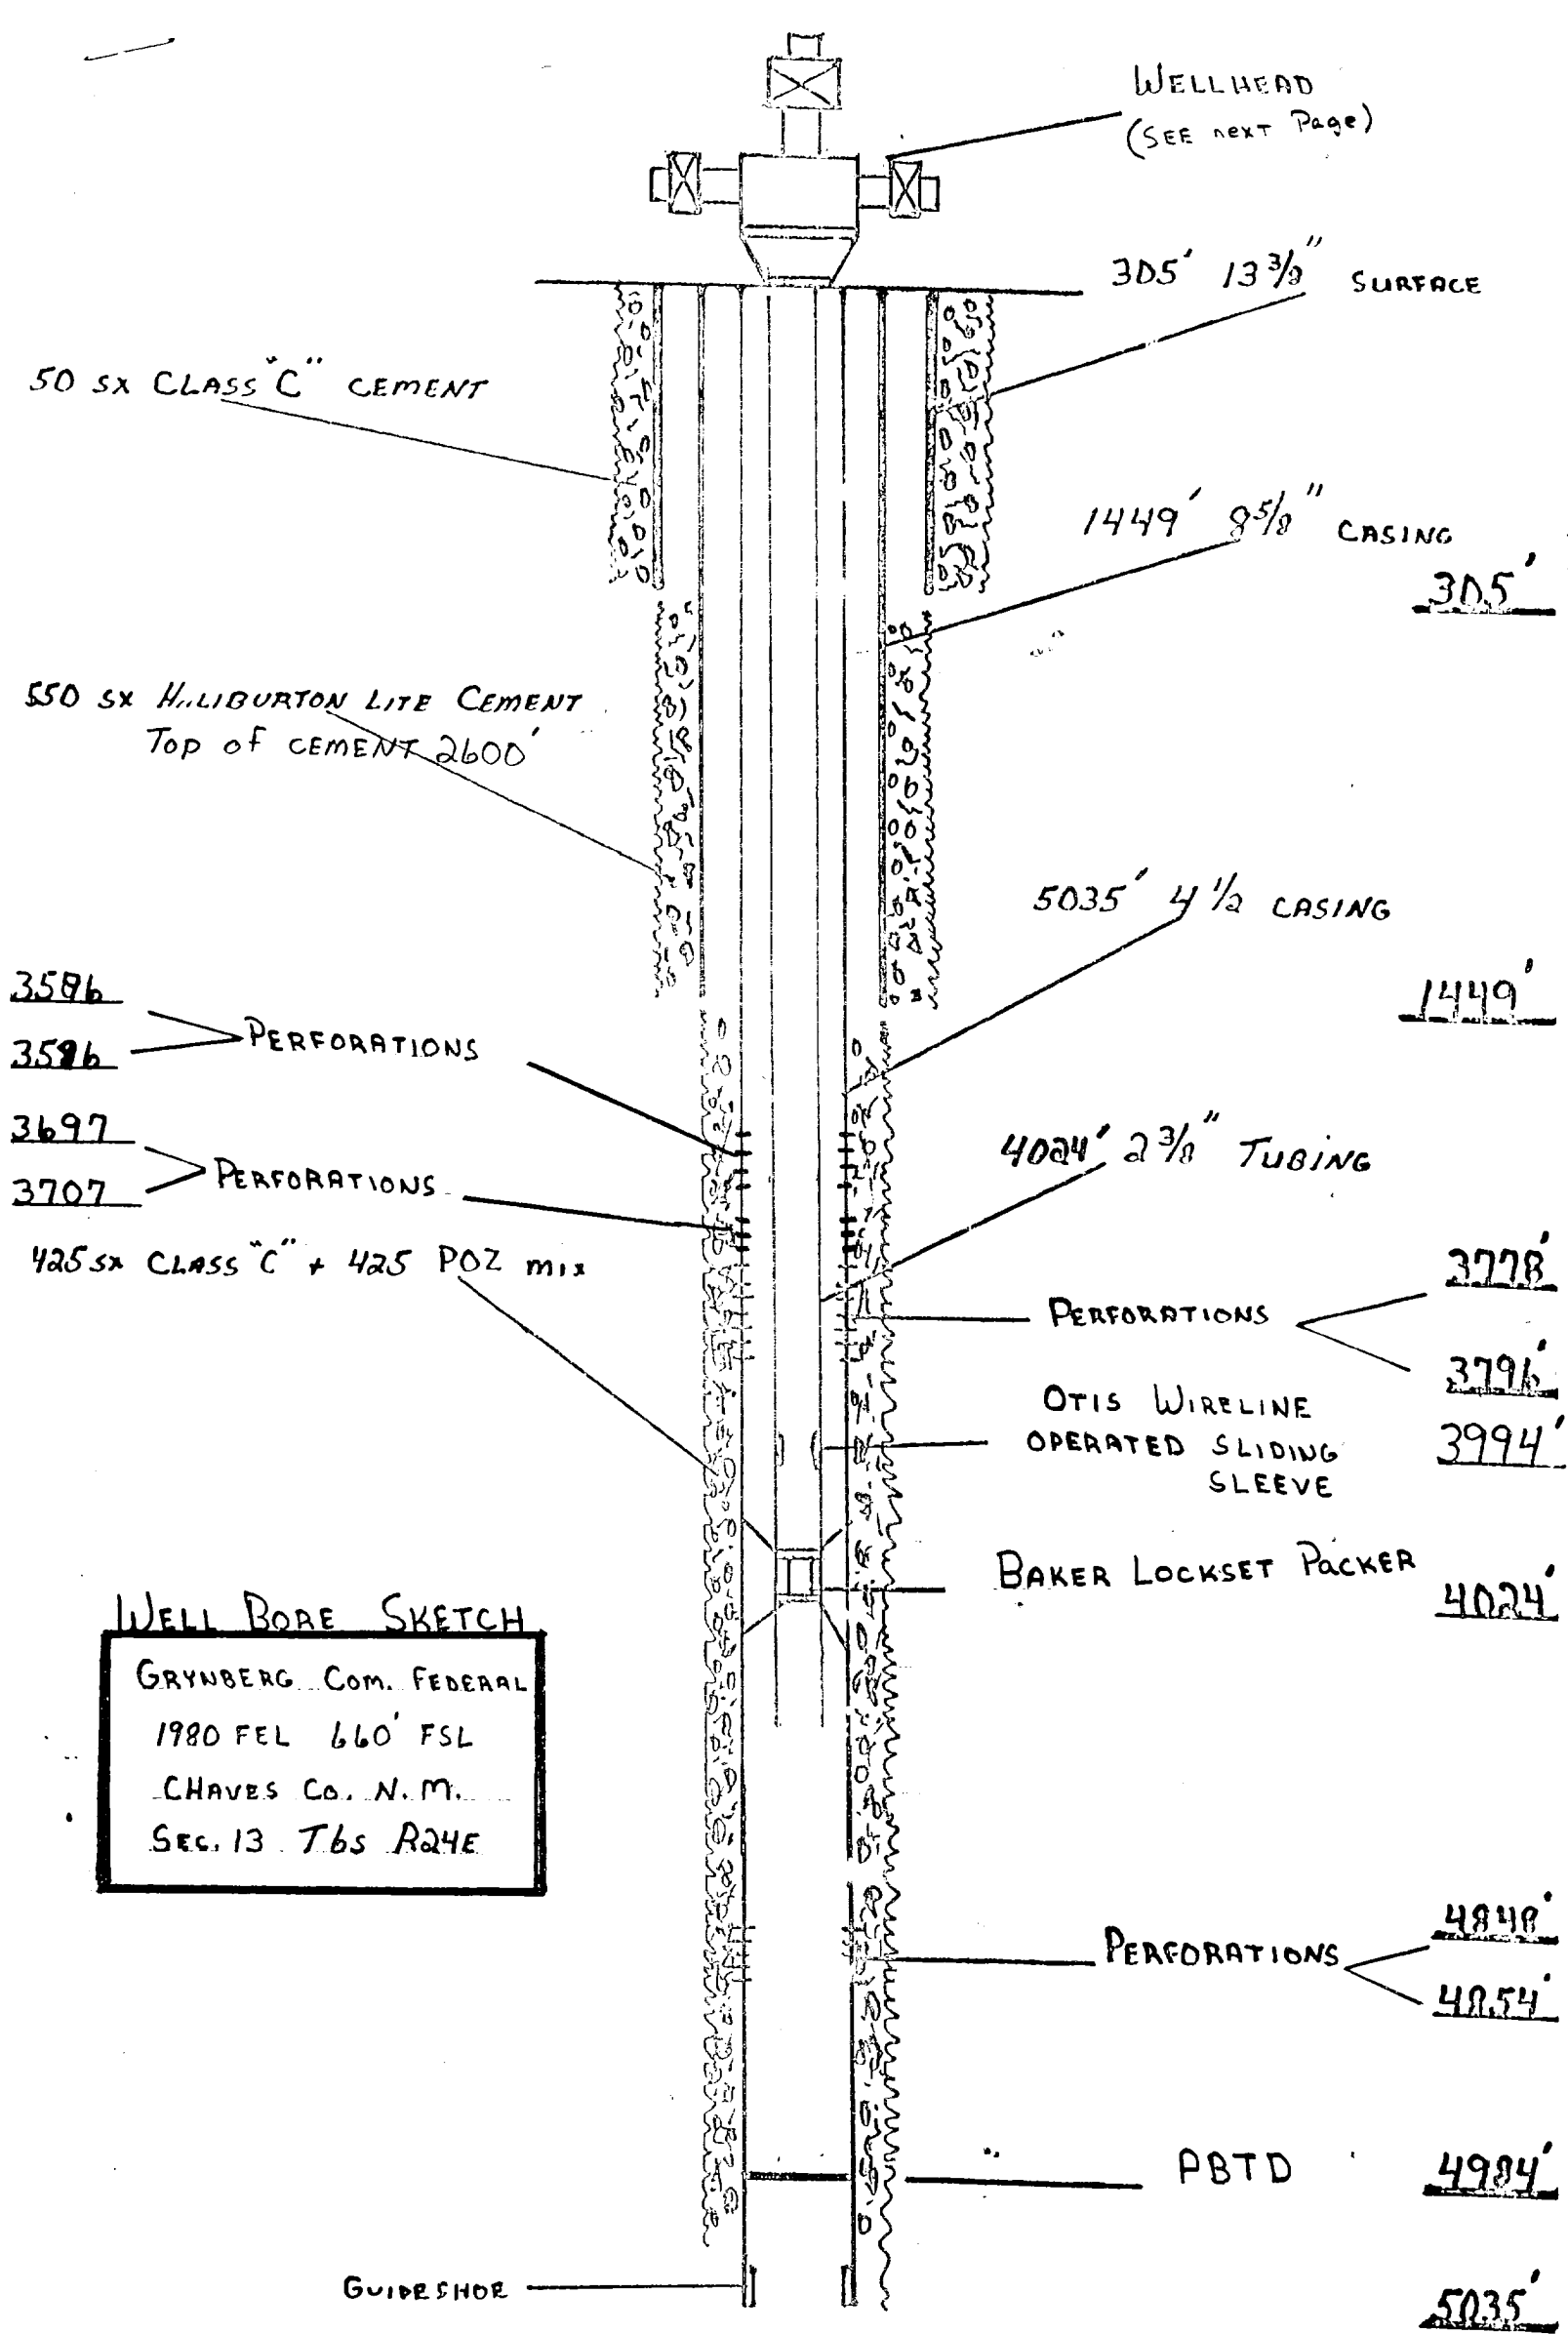

WELL BORE SKETCH

GRYNBERG Com. FEDERAL
1980 FEL 660' FSL
CHAVES Co. N.M.
SEC. 13 T6S R24E