


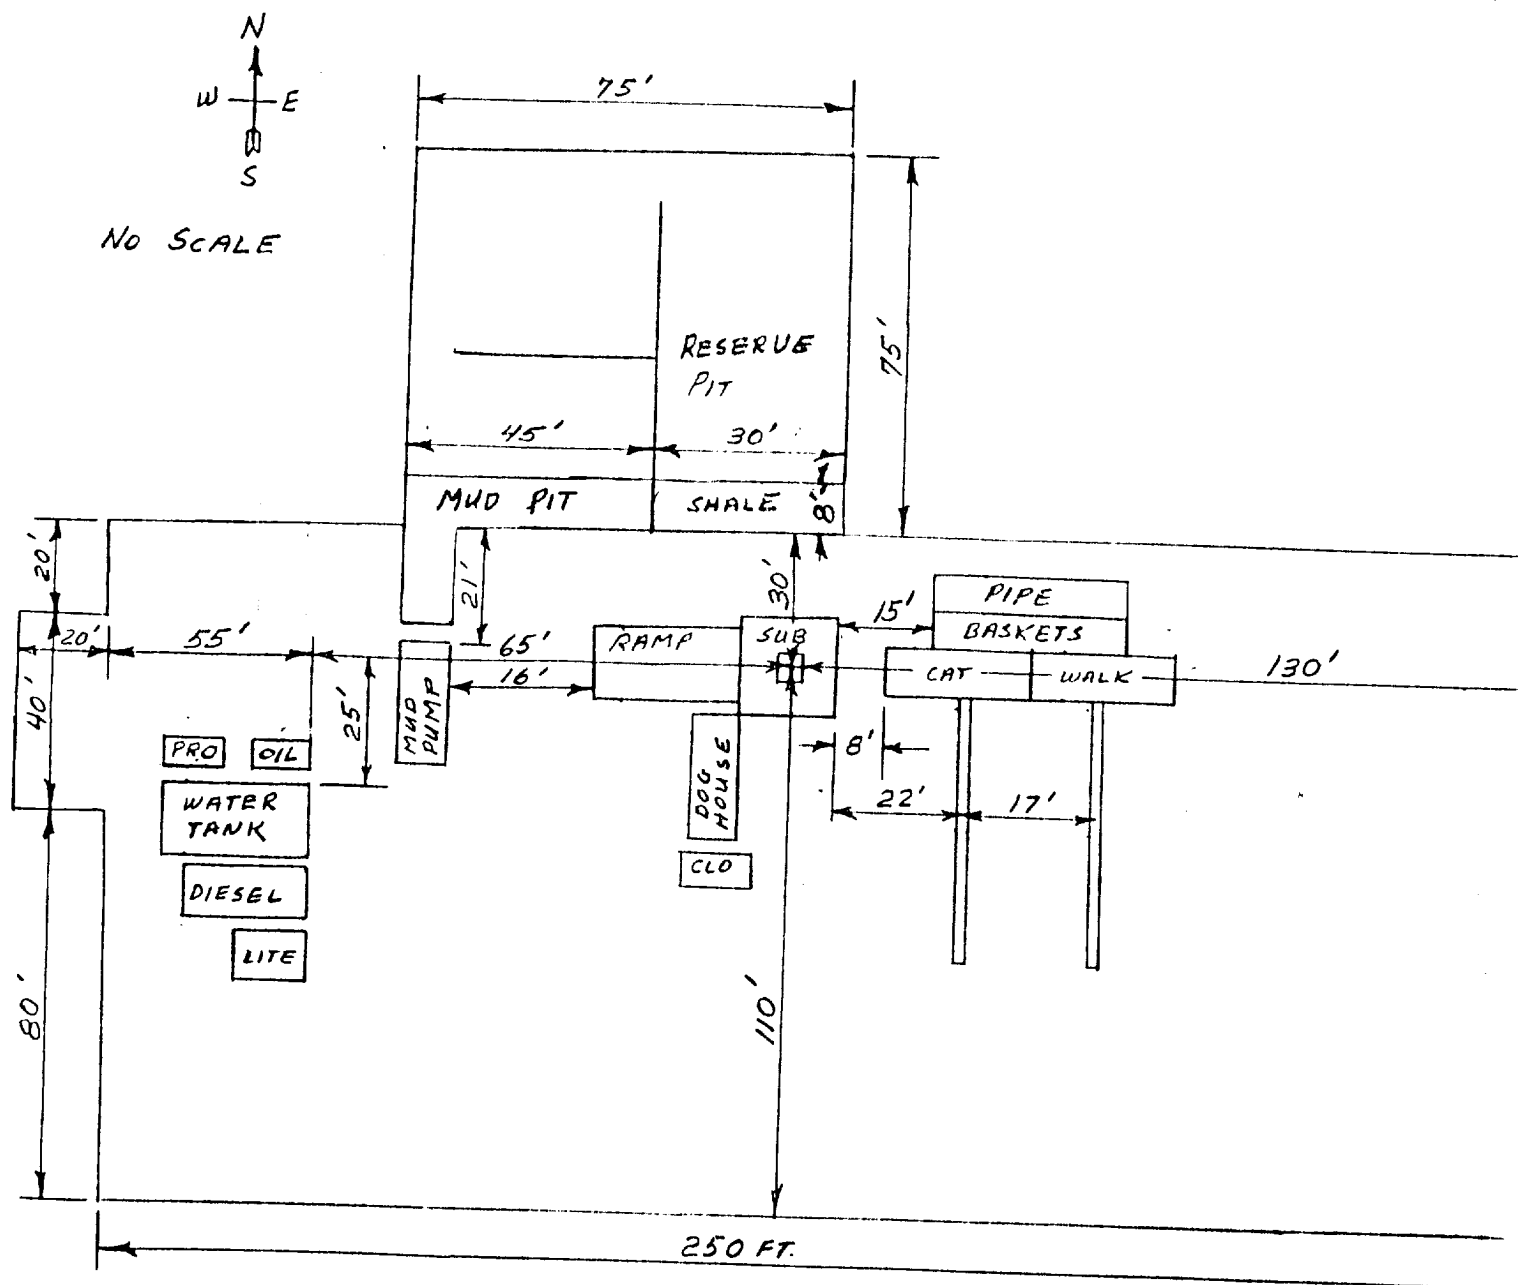

CELLAR 5'X5'X5'

THIS RIG EQUIPTED WITH SHAFFER TYPE E 10" SERIE 900 BOP WITH 4" BLIND RAMS, KILL LINE AND CHOKE MANIFO KOOMEY HYDRAULIC CONTROLS AND ACCUMULATOR WITH REMOTE CONTROLS.

SIX FOOT SPACING BETWEEN OIL TANK, WATER TANK, DIESEL TANK AND LIGHT PLANT

20'X40' STINGER AREA AT WEST END OF LOCATION