


BLOWOUT PREVENTER SPECIFICATION

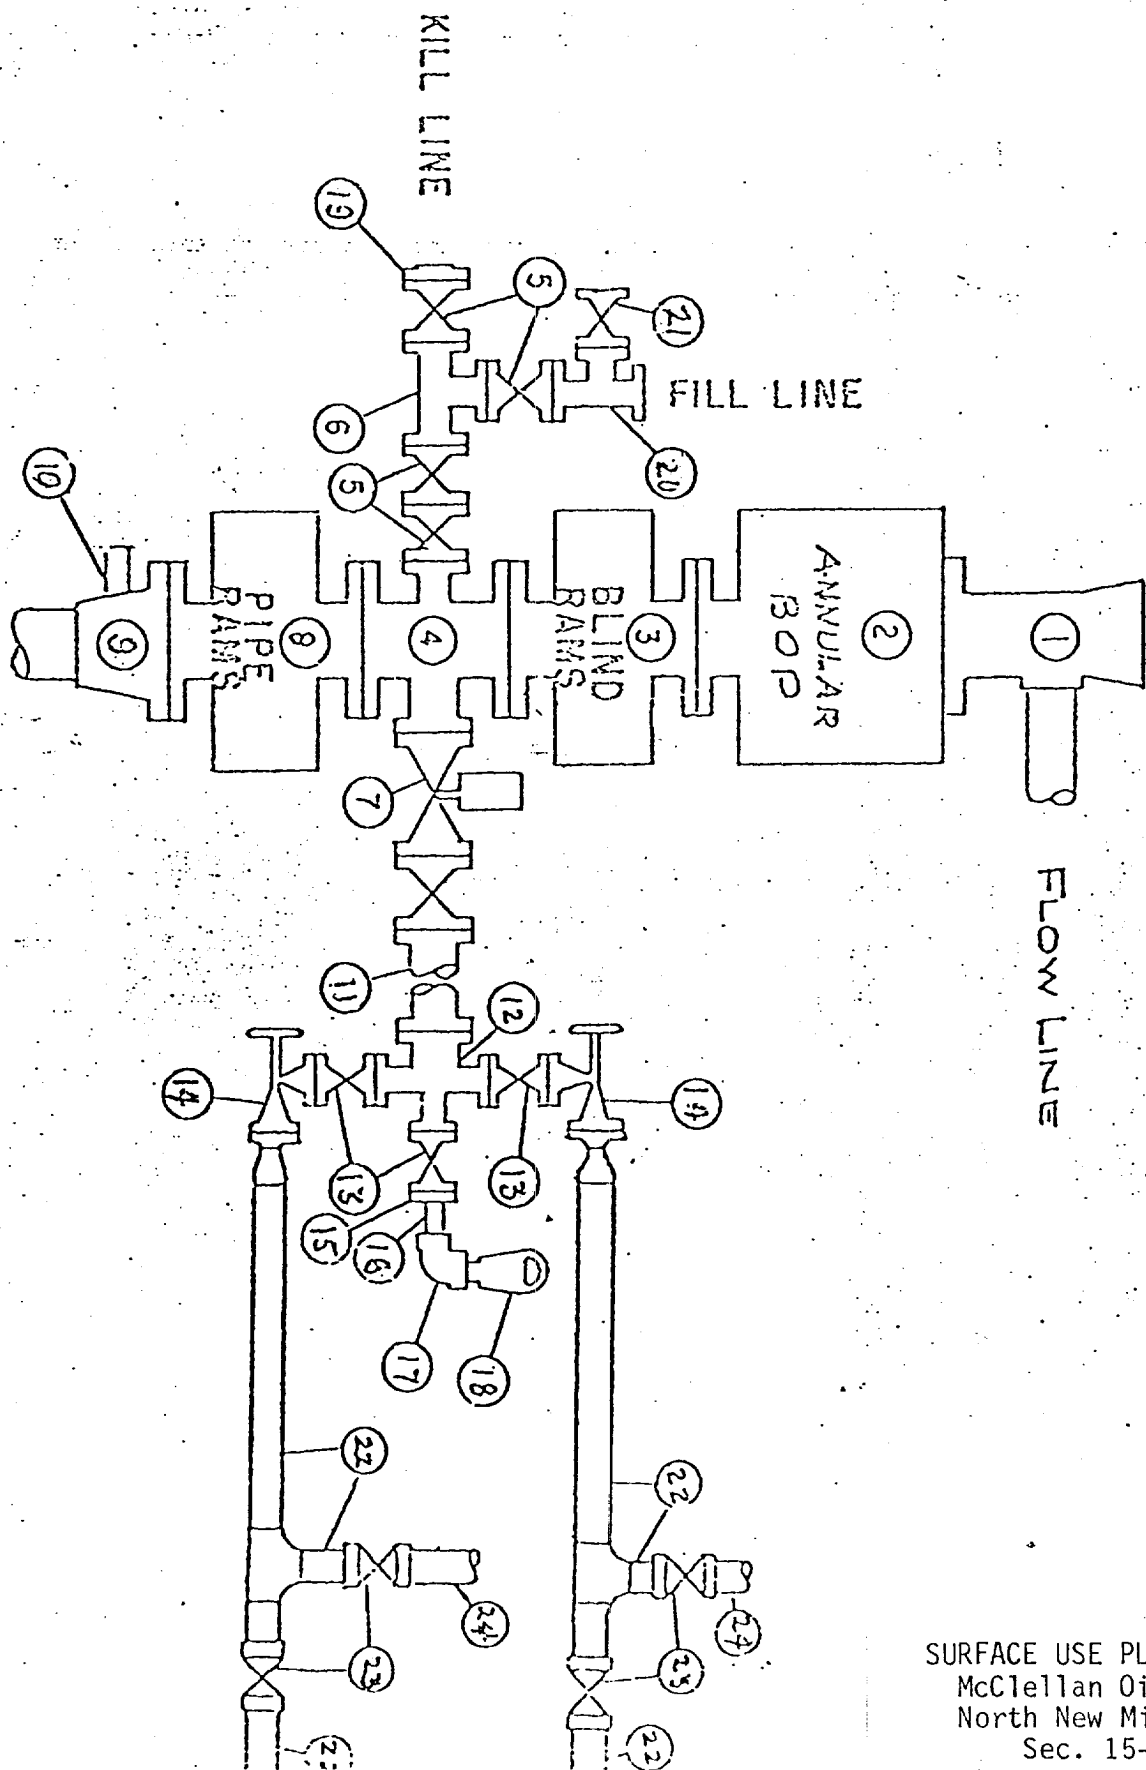

SURFACE USE PLAN EXHIBIT "E"
 McClellan Oil Corporation
 North New Mill Unit No. 1
 Sec. 15-T4S-R27E
 Cheyenne County, New Mexico