


W.E.K. DRILLING CO., INC
 Plot layout for Rig No. 3

Exhibit C
 DEPCO, Inc.
 No. 8 Rose Federal
 1980 FS & WL
 Sec. 20, T-5S, R-25E
 Chaves Co., BN 36408

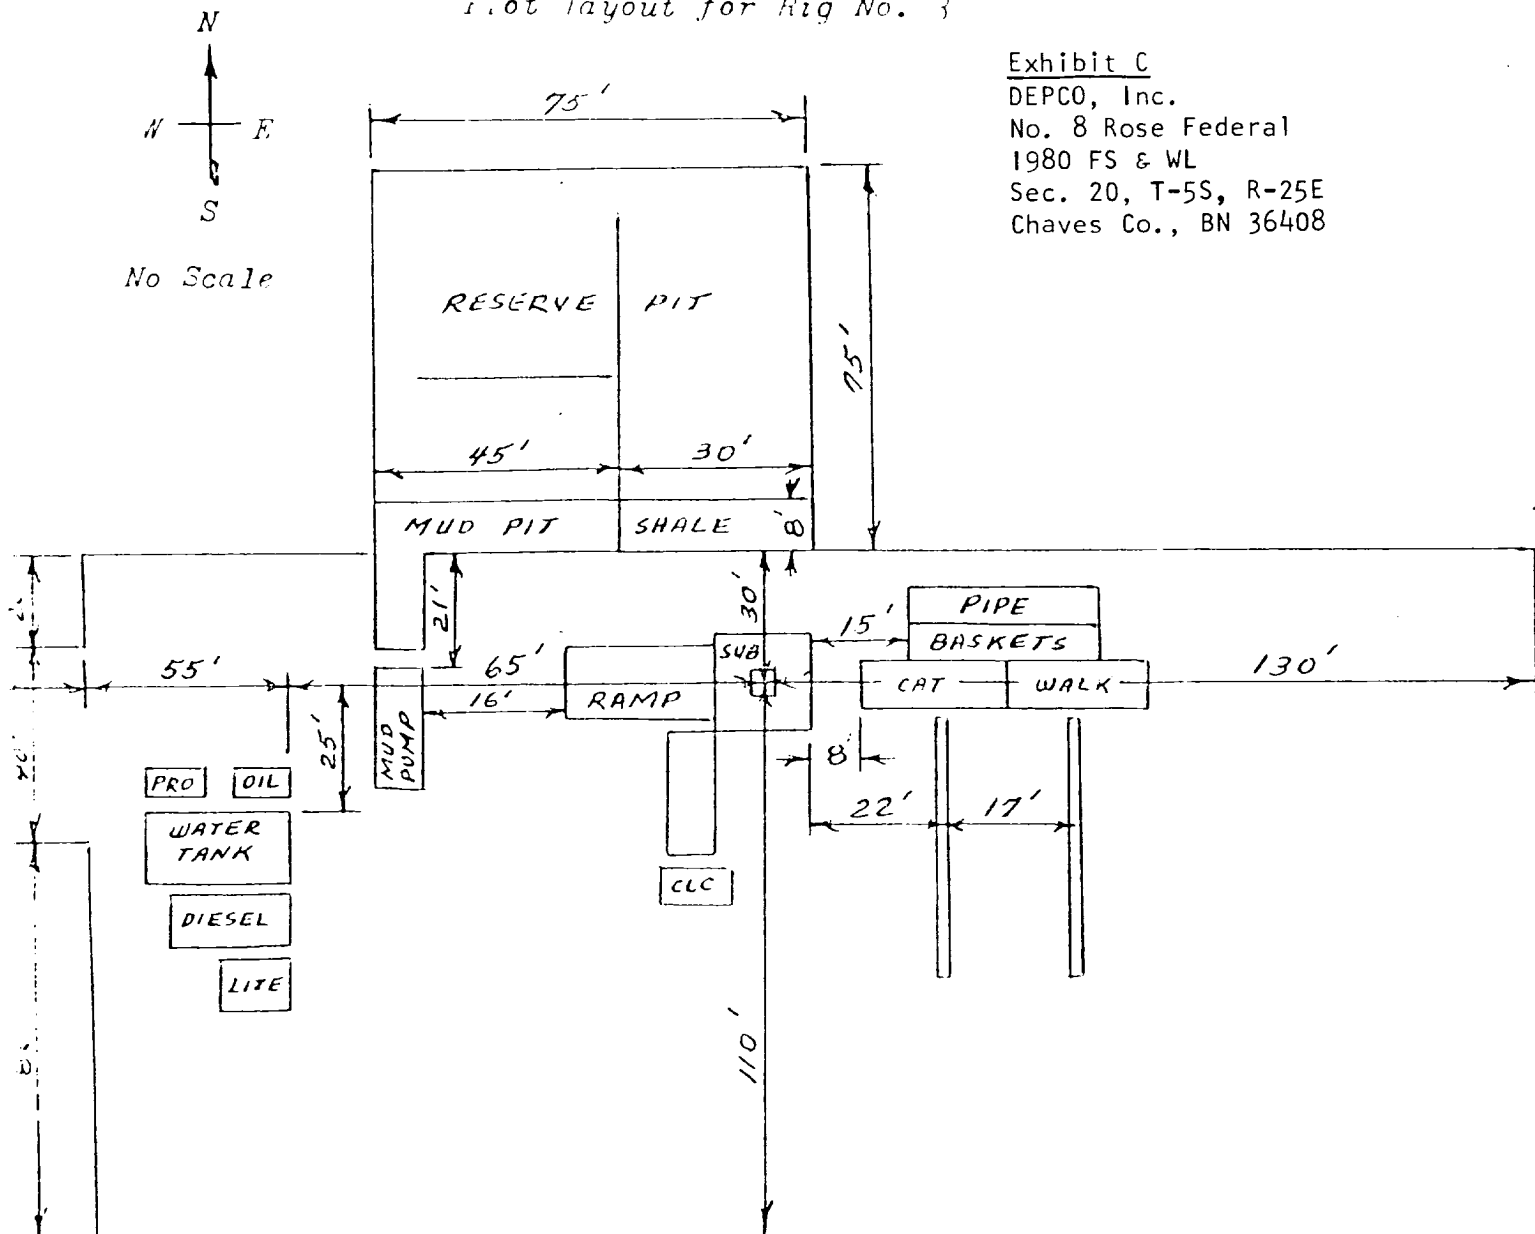

Cellar - 5' x 5' x 5'

This Rig equipped with Schaffer type "F" 10" series 900 BOP with 4" blind rams, kill line and choke manifold. Koomey hydraulic controls and accumulator with remote controls.

Maintain six (6) foot spacing between oil tank, water tank, diesel tank and light plant.

Twenty (20) foot by Forty(40) foot stinger area at west end of location.