


EXHIBIT "E"
ENSERCH EXPLORATION, INC.
HARPER FEDERAL NO. 1

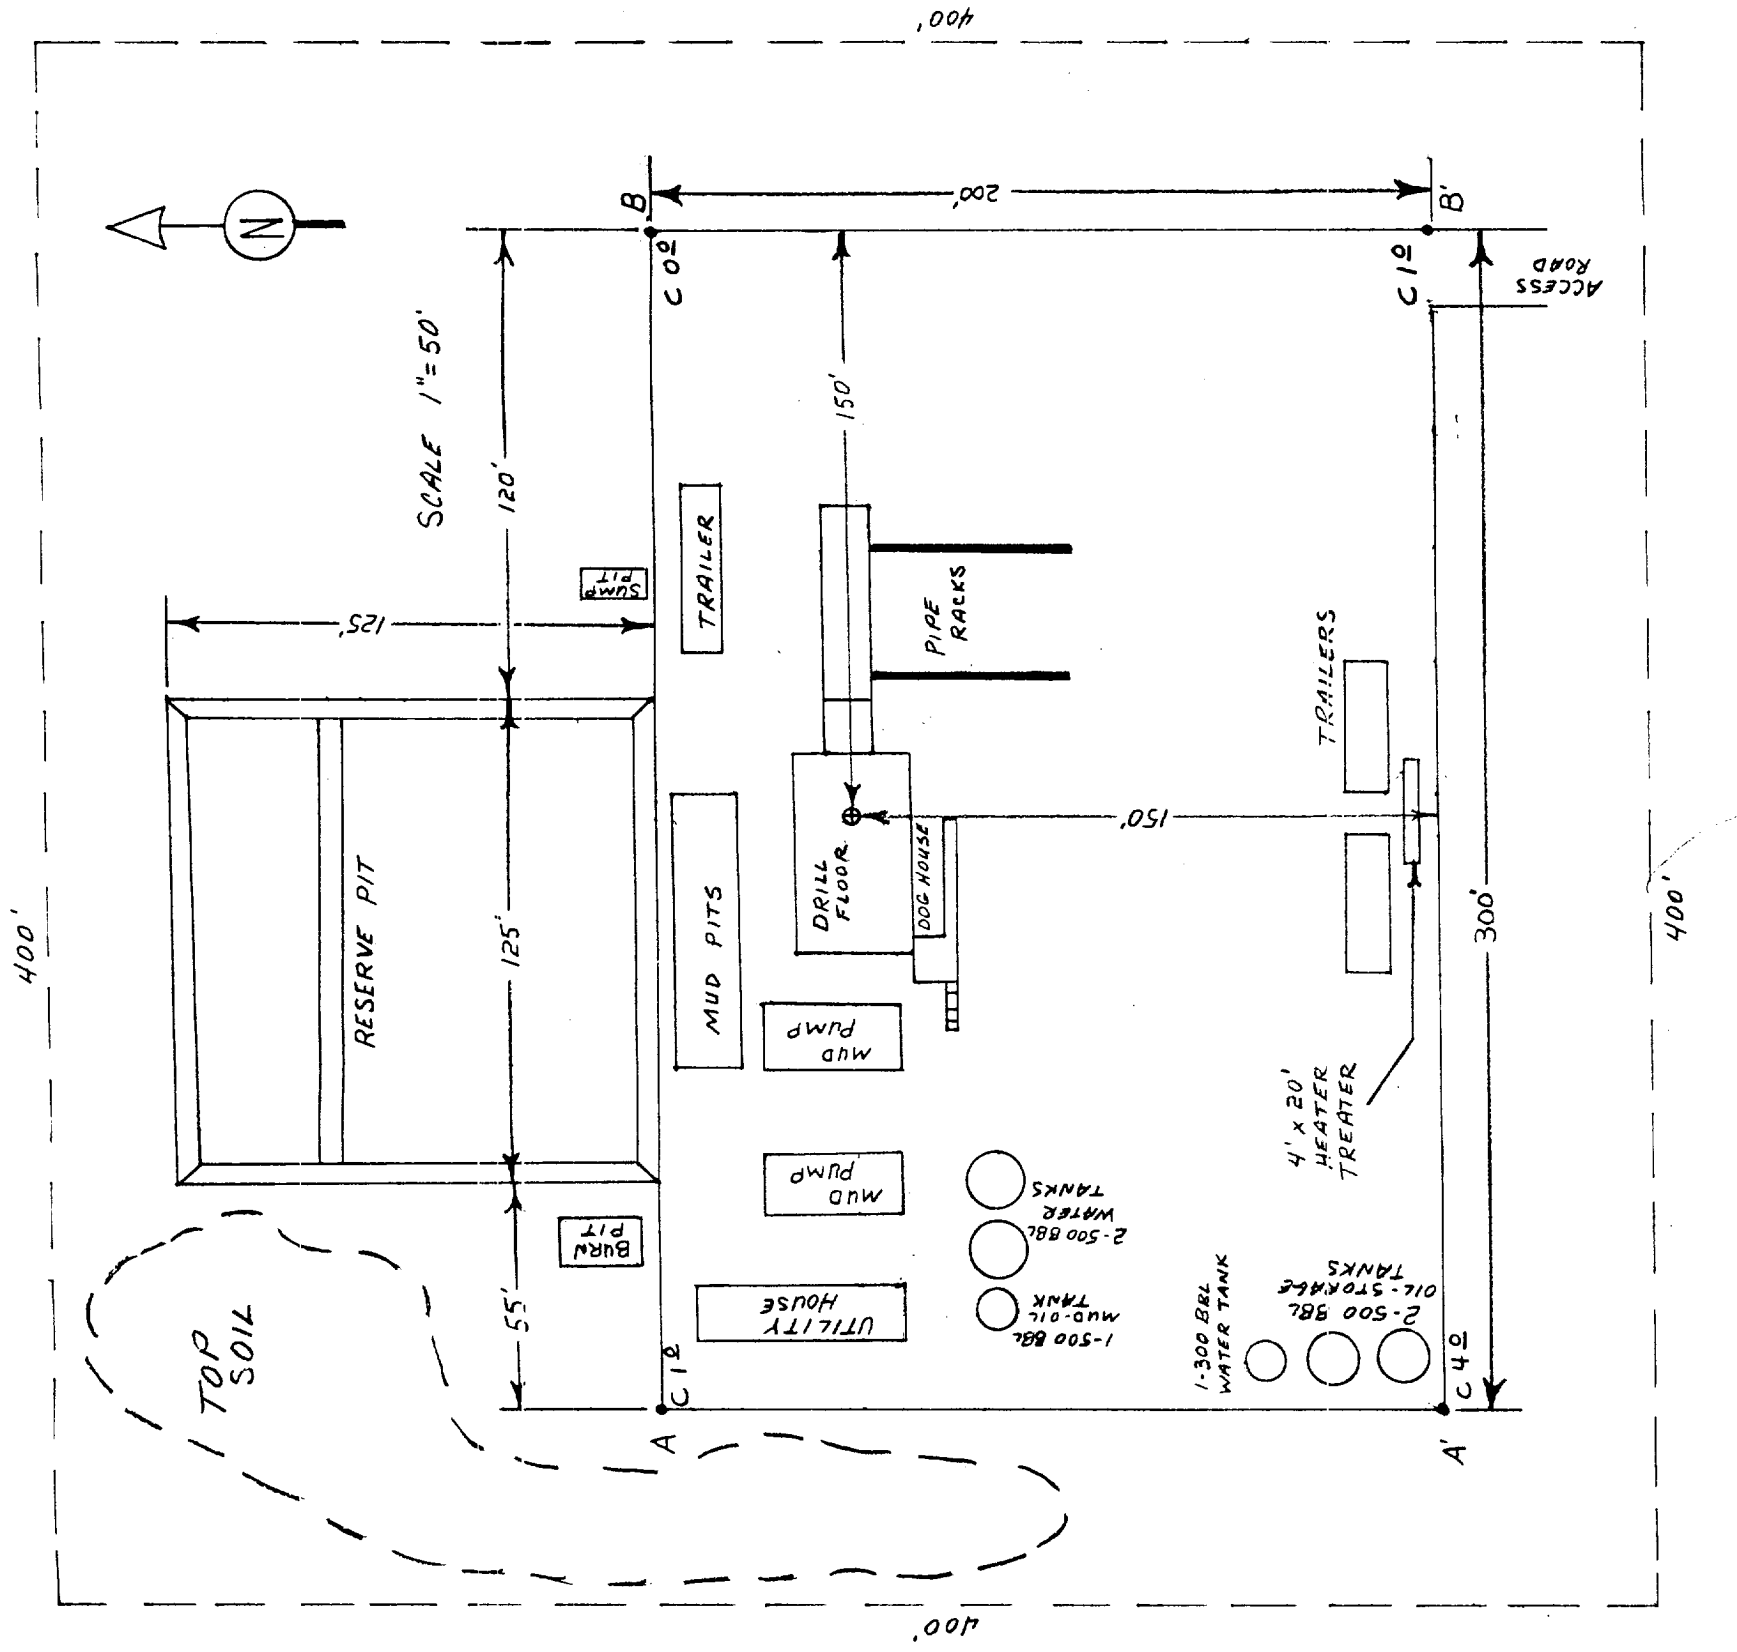

CROSS-SECTION B'-B

CROSS-SECTION A'-B'

CROSS-SECTION A-B

CROSS-SECTION A'-A

SCALE

1" = 10'

1" = 50'