


BOP & CHOKE MANIFOLD (F)

SERIES 900

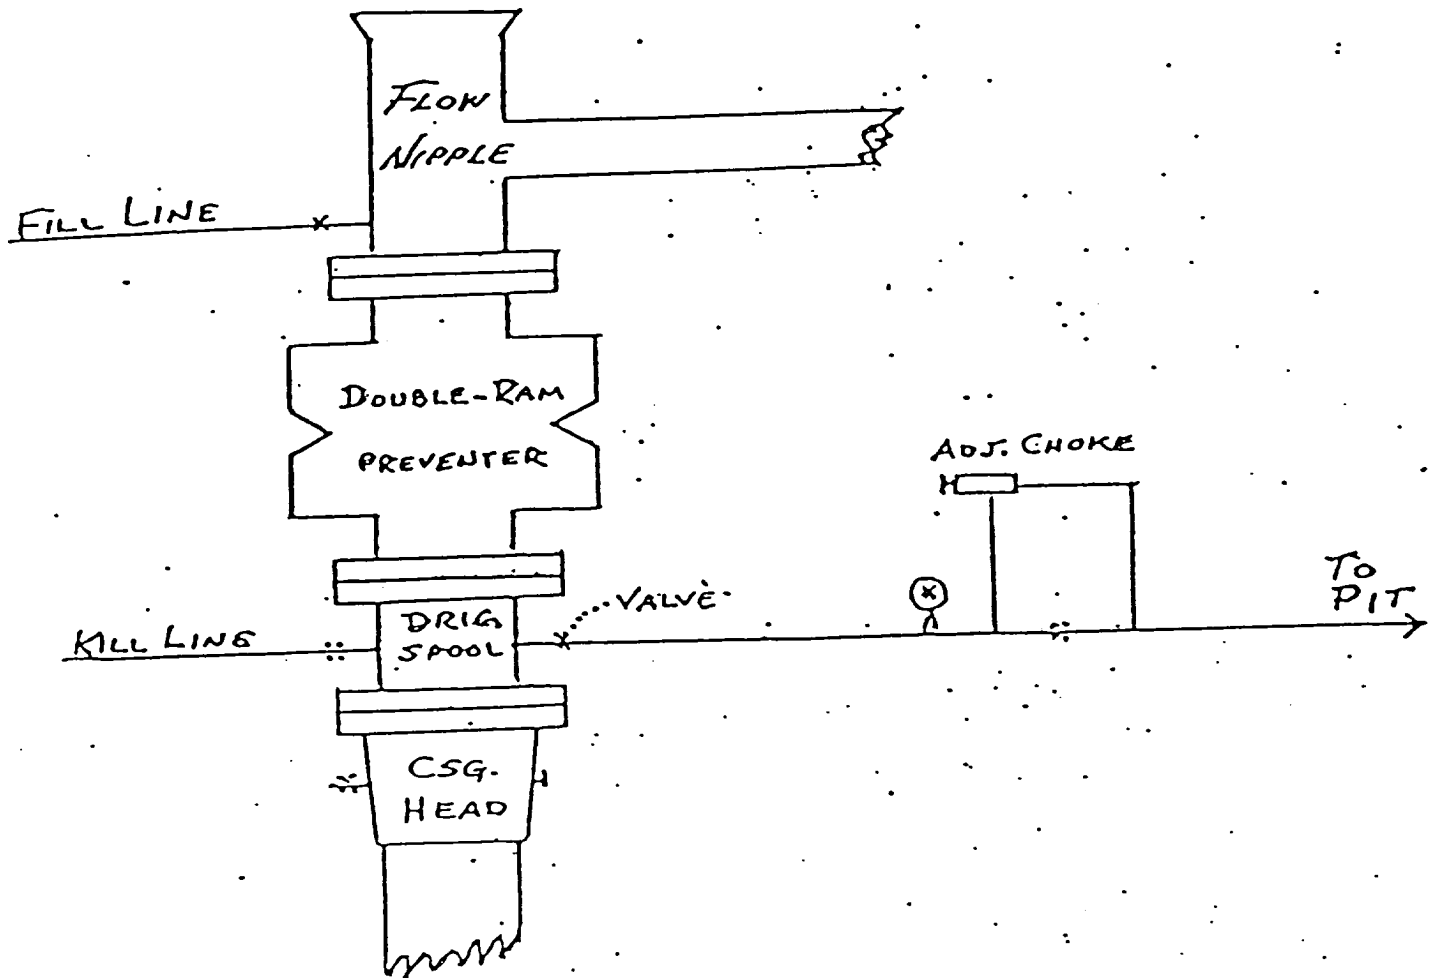

STEVENS OPERATING CORPORATION
HELEN COLLINS FEDERAL #6
660 FSL 1980 FEL, Sec. 4, T-7-S R-26-E
CHAVES COUNTY, NEW MEXICO