
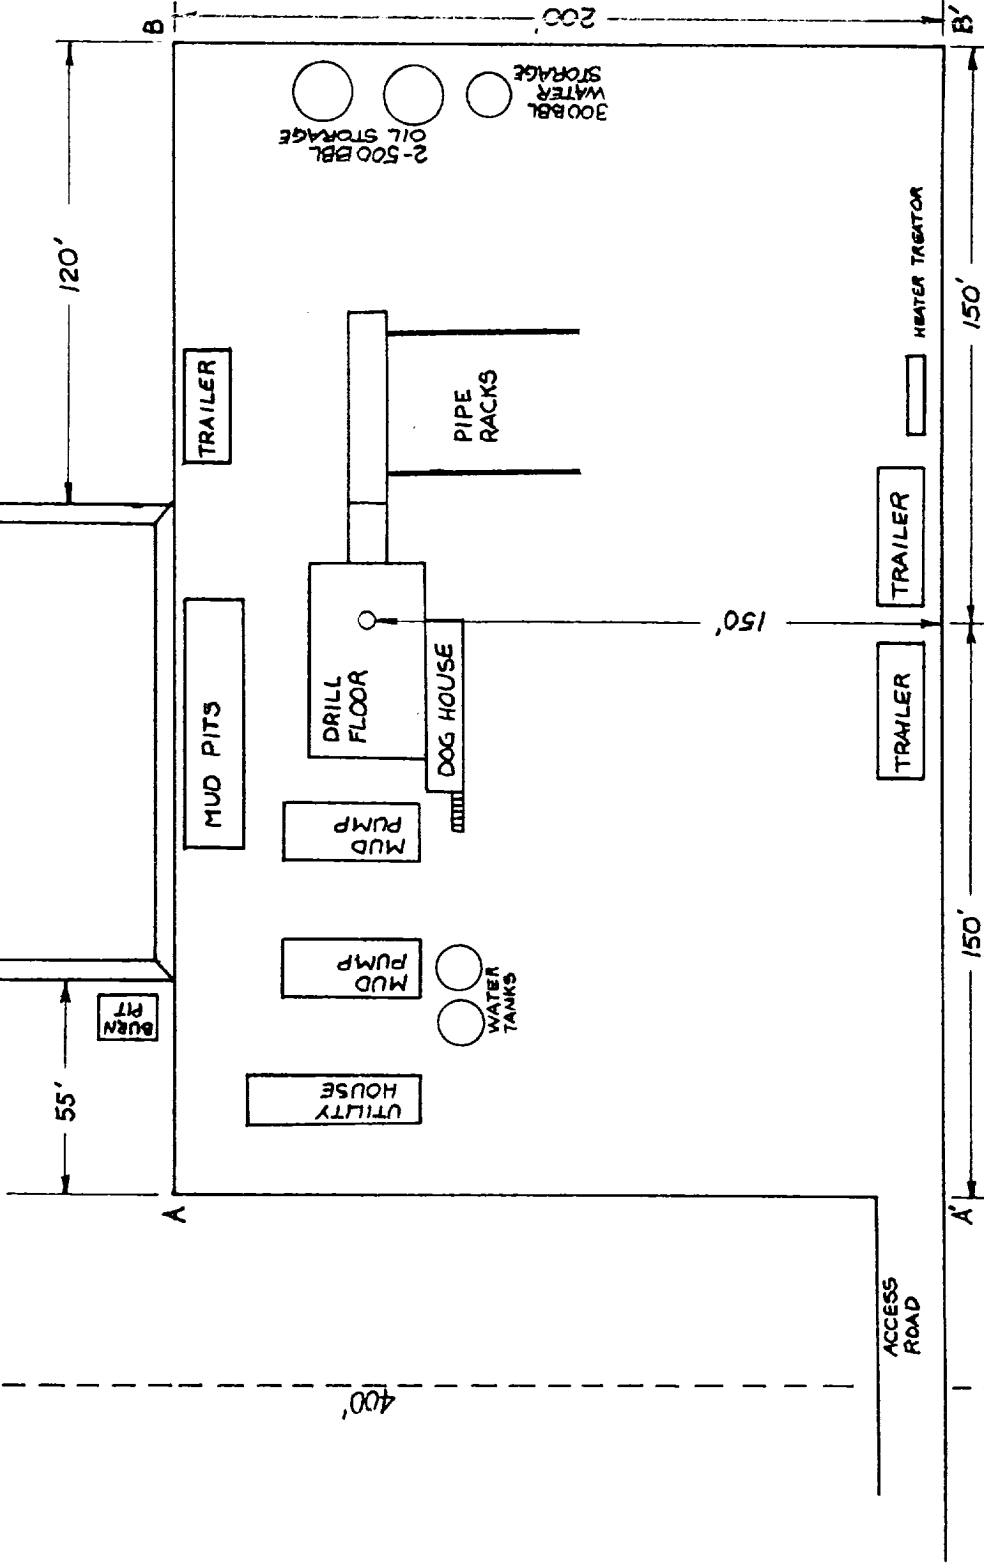
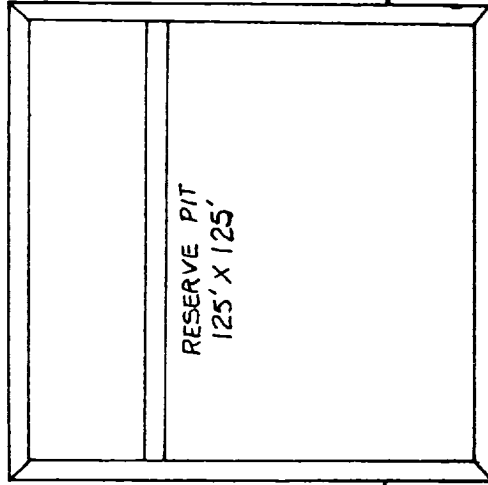


400'

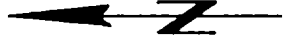

SCALE 1"=50'

EXHIBIT "E"

EP OPERATING COMPANY

FEDERAL "9" NO.1

CHAVES COUNTY , NEW MEXICO

CROSS SECTION A'-A

CROSS SECTION B'-B

CROSS SECTION A'-B

CROSS SECTION A'-B'

SCALE
1"=10'
1"=50'