

EXHIBIT "E"

EP OPERATING COMPANY

FEDERAL "9" NO.1

CHAVES COUNTY, NEW MEXICO

CROSS SECTION A'-A


CROSS SECTION B'-B

CROSS SECTION A-B

CROSS SECTION A'-B'

SCALE

1"=50'

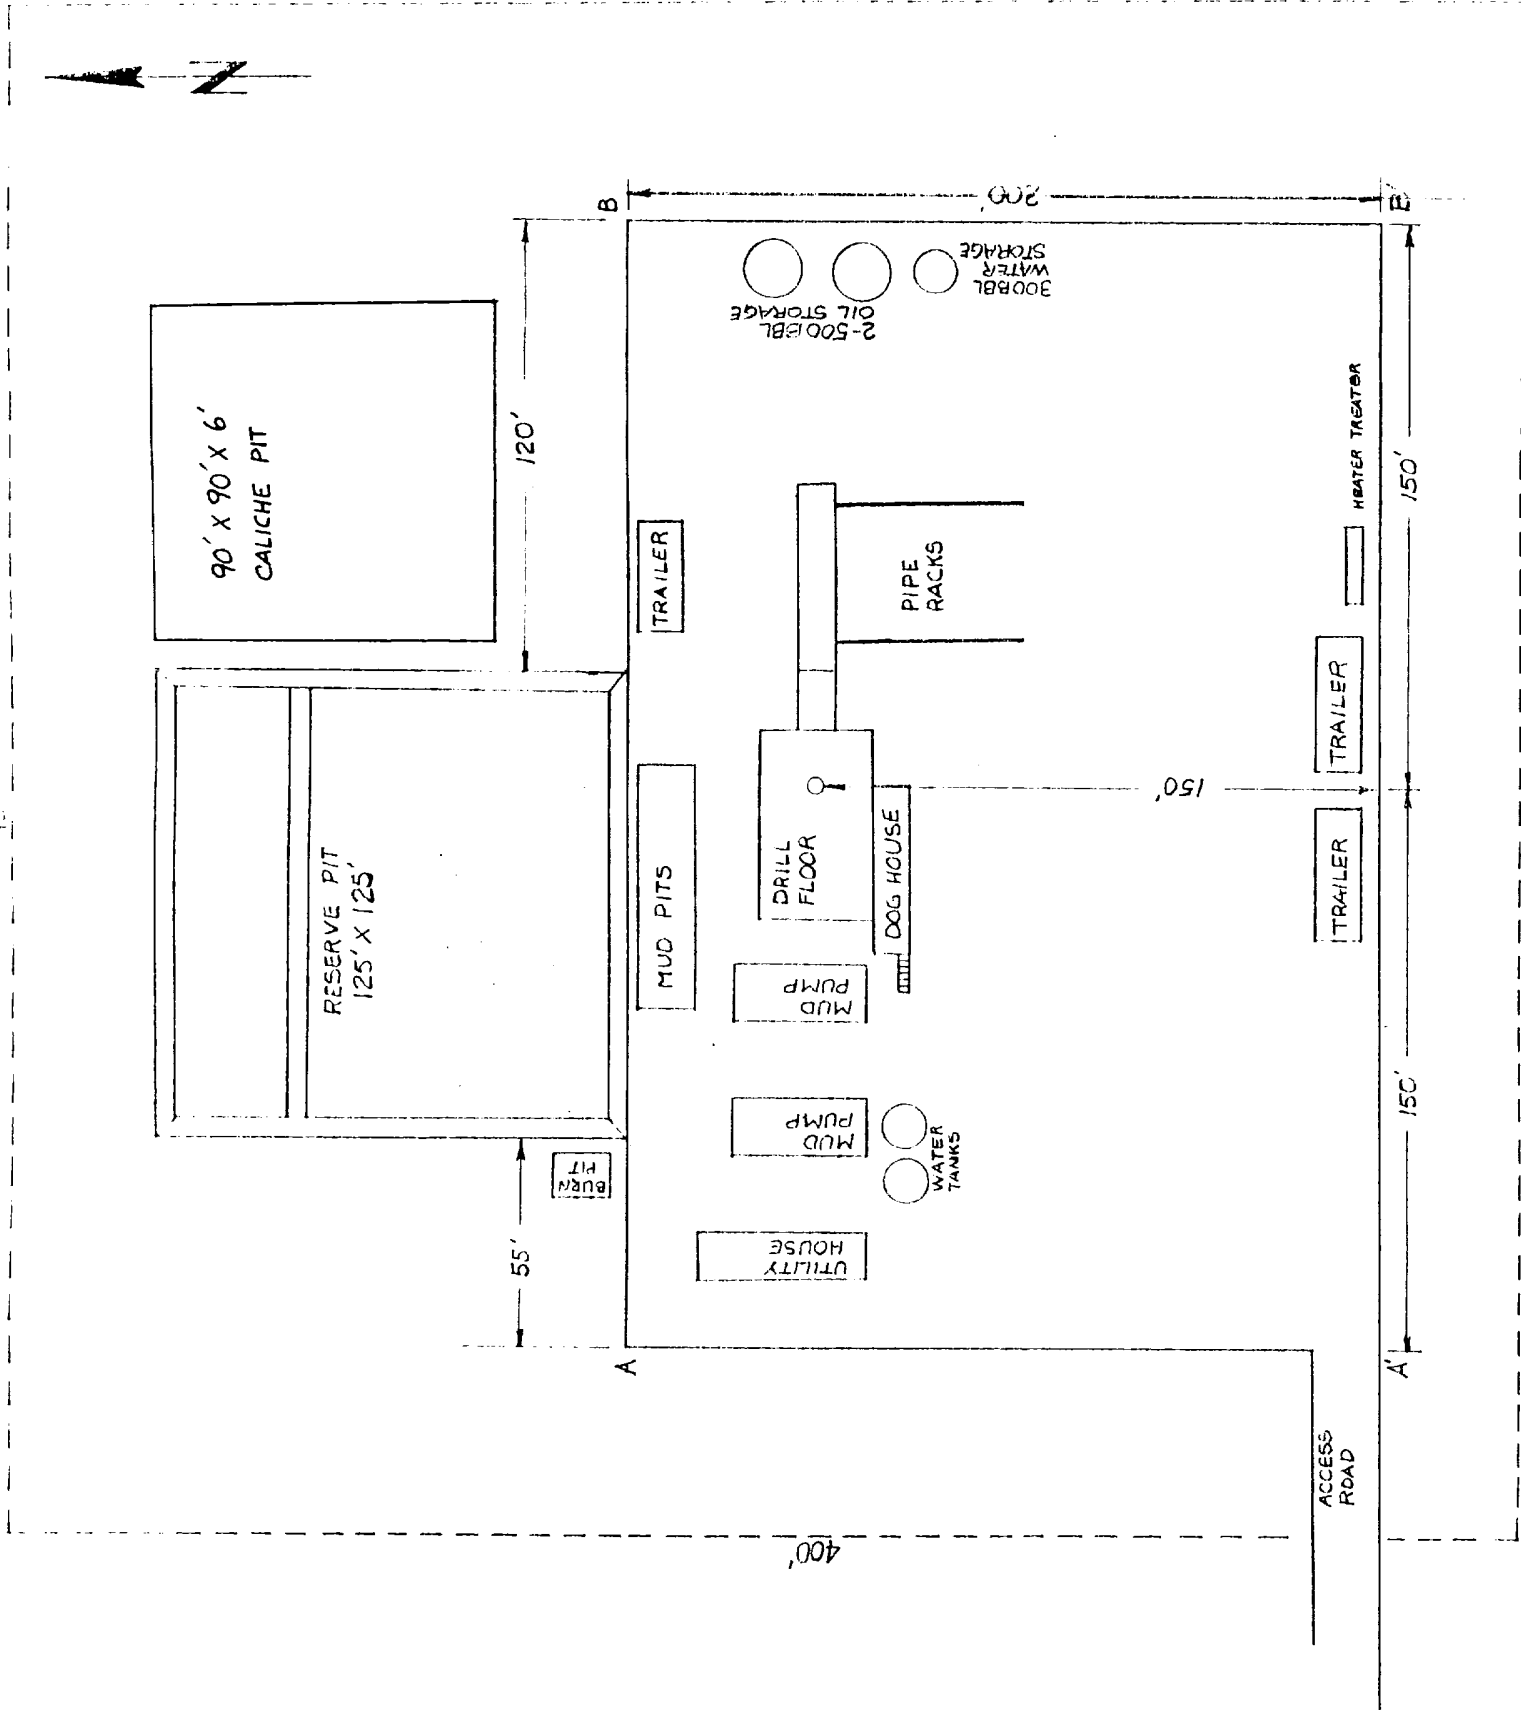

SCALE 1"=50'

RECEIVED

OCT -9 1985

O.C.D.
HOEBS OFFICE