


MCKAY OIL CORPORATION
 Eppers Federal #4
 NW/4SW/4 Sec. 35-5S-21E
 Chaves County, New Mexico

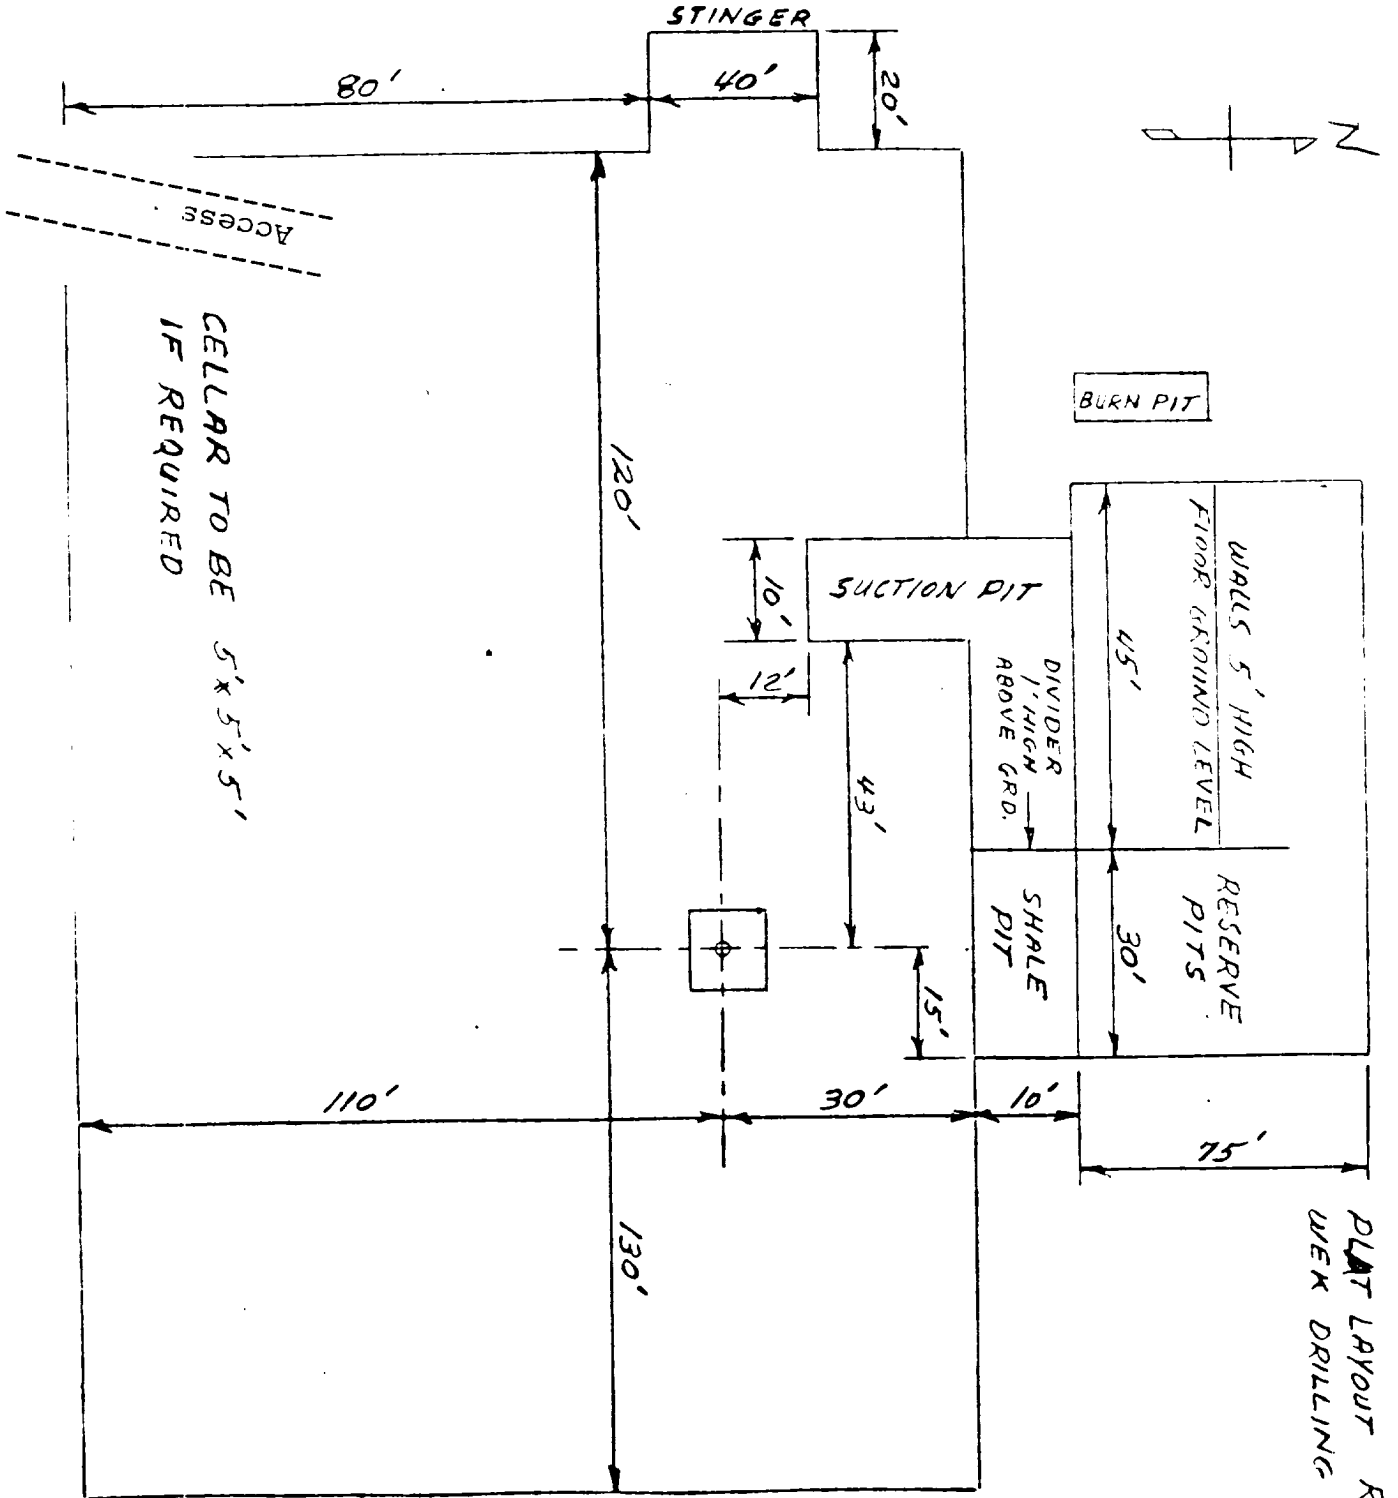

CELLAR TO BE 5'x5'x5'
 IF REQUIRED

PLAT LAYOUT RIG 3
 WEL DRILLING

EXHIBIT C