


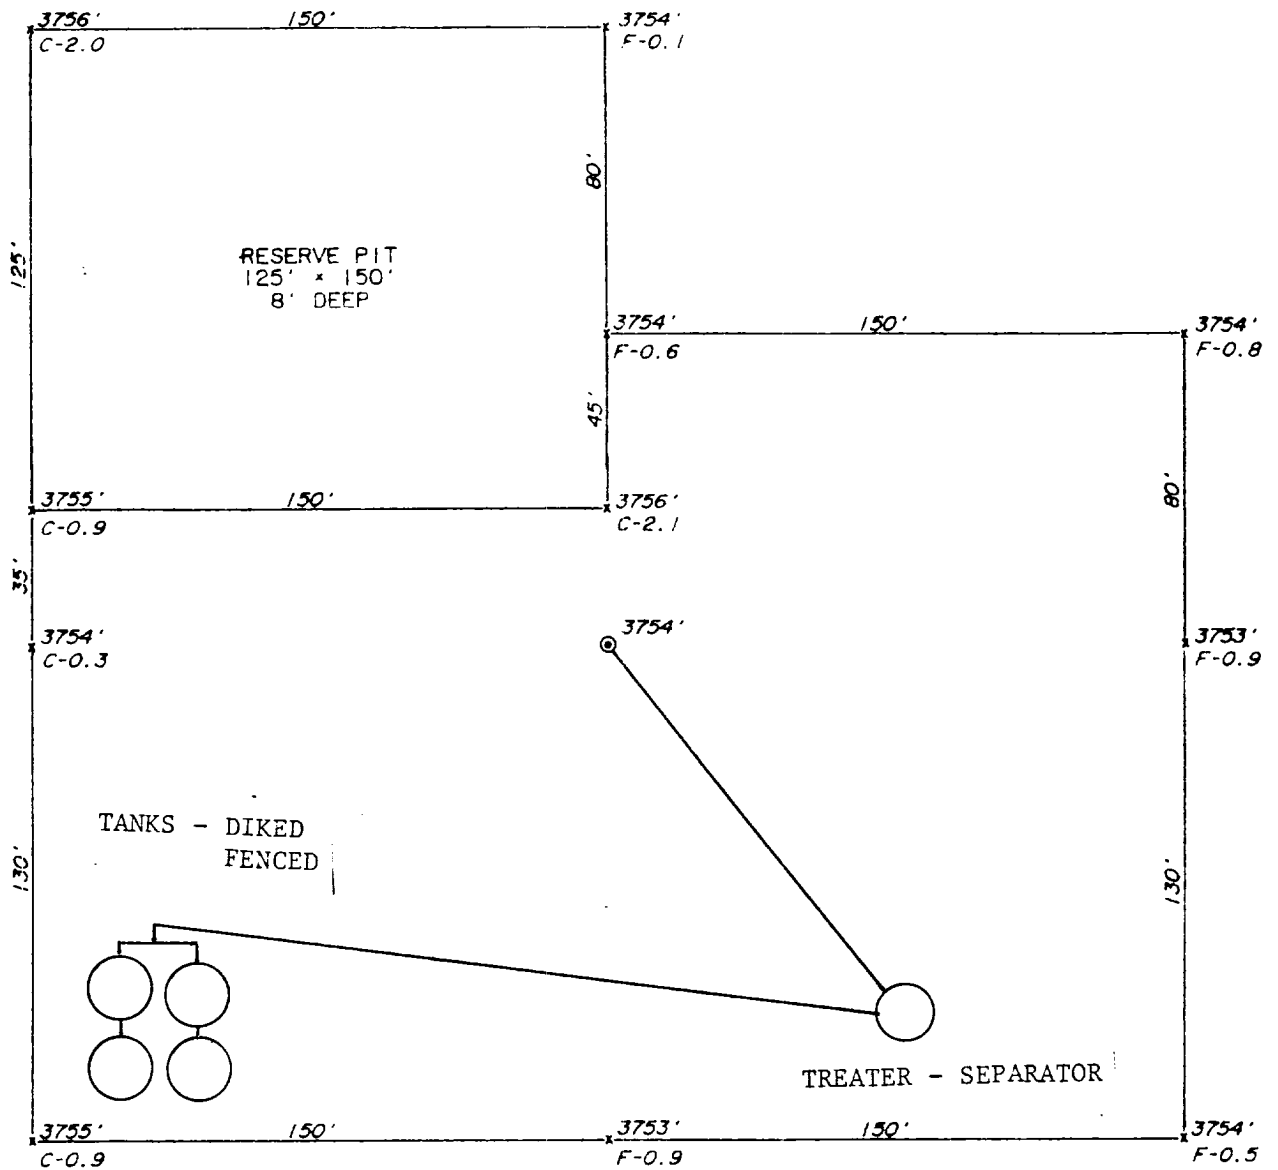

PROPOSED WELL PAD FOR
 MAXUS EXPL. CO. / FEDERAL-NEW KUMET #68860
 500' FNL & 990' FWL
 SECTION 25, T-11-S, R-27-E,
 CHAVES COUNTY, NEW MEXICO.

DIAGRAM 13

				MAXUS EXPLORATION CO.		SCALE: 1" = 50'
				MILLS, WYOMING		DATE: JUNE 3, 1987
NO	REVISION	DATE	BY	SURVEY & MAPPING BY		JOB NO.: 58942
				TOPOGRAPHIC LAND SURVEYORS		DRAWING NUMBER:
				MIDLAND, TEXAS		SHEET OF
SUR. BY: B.R.B.						
DRAWN BY: P.A.D.						
APPR. BY: D.R.K.						