
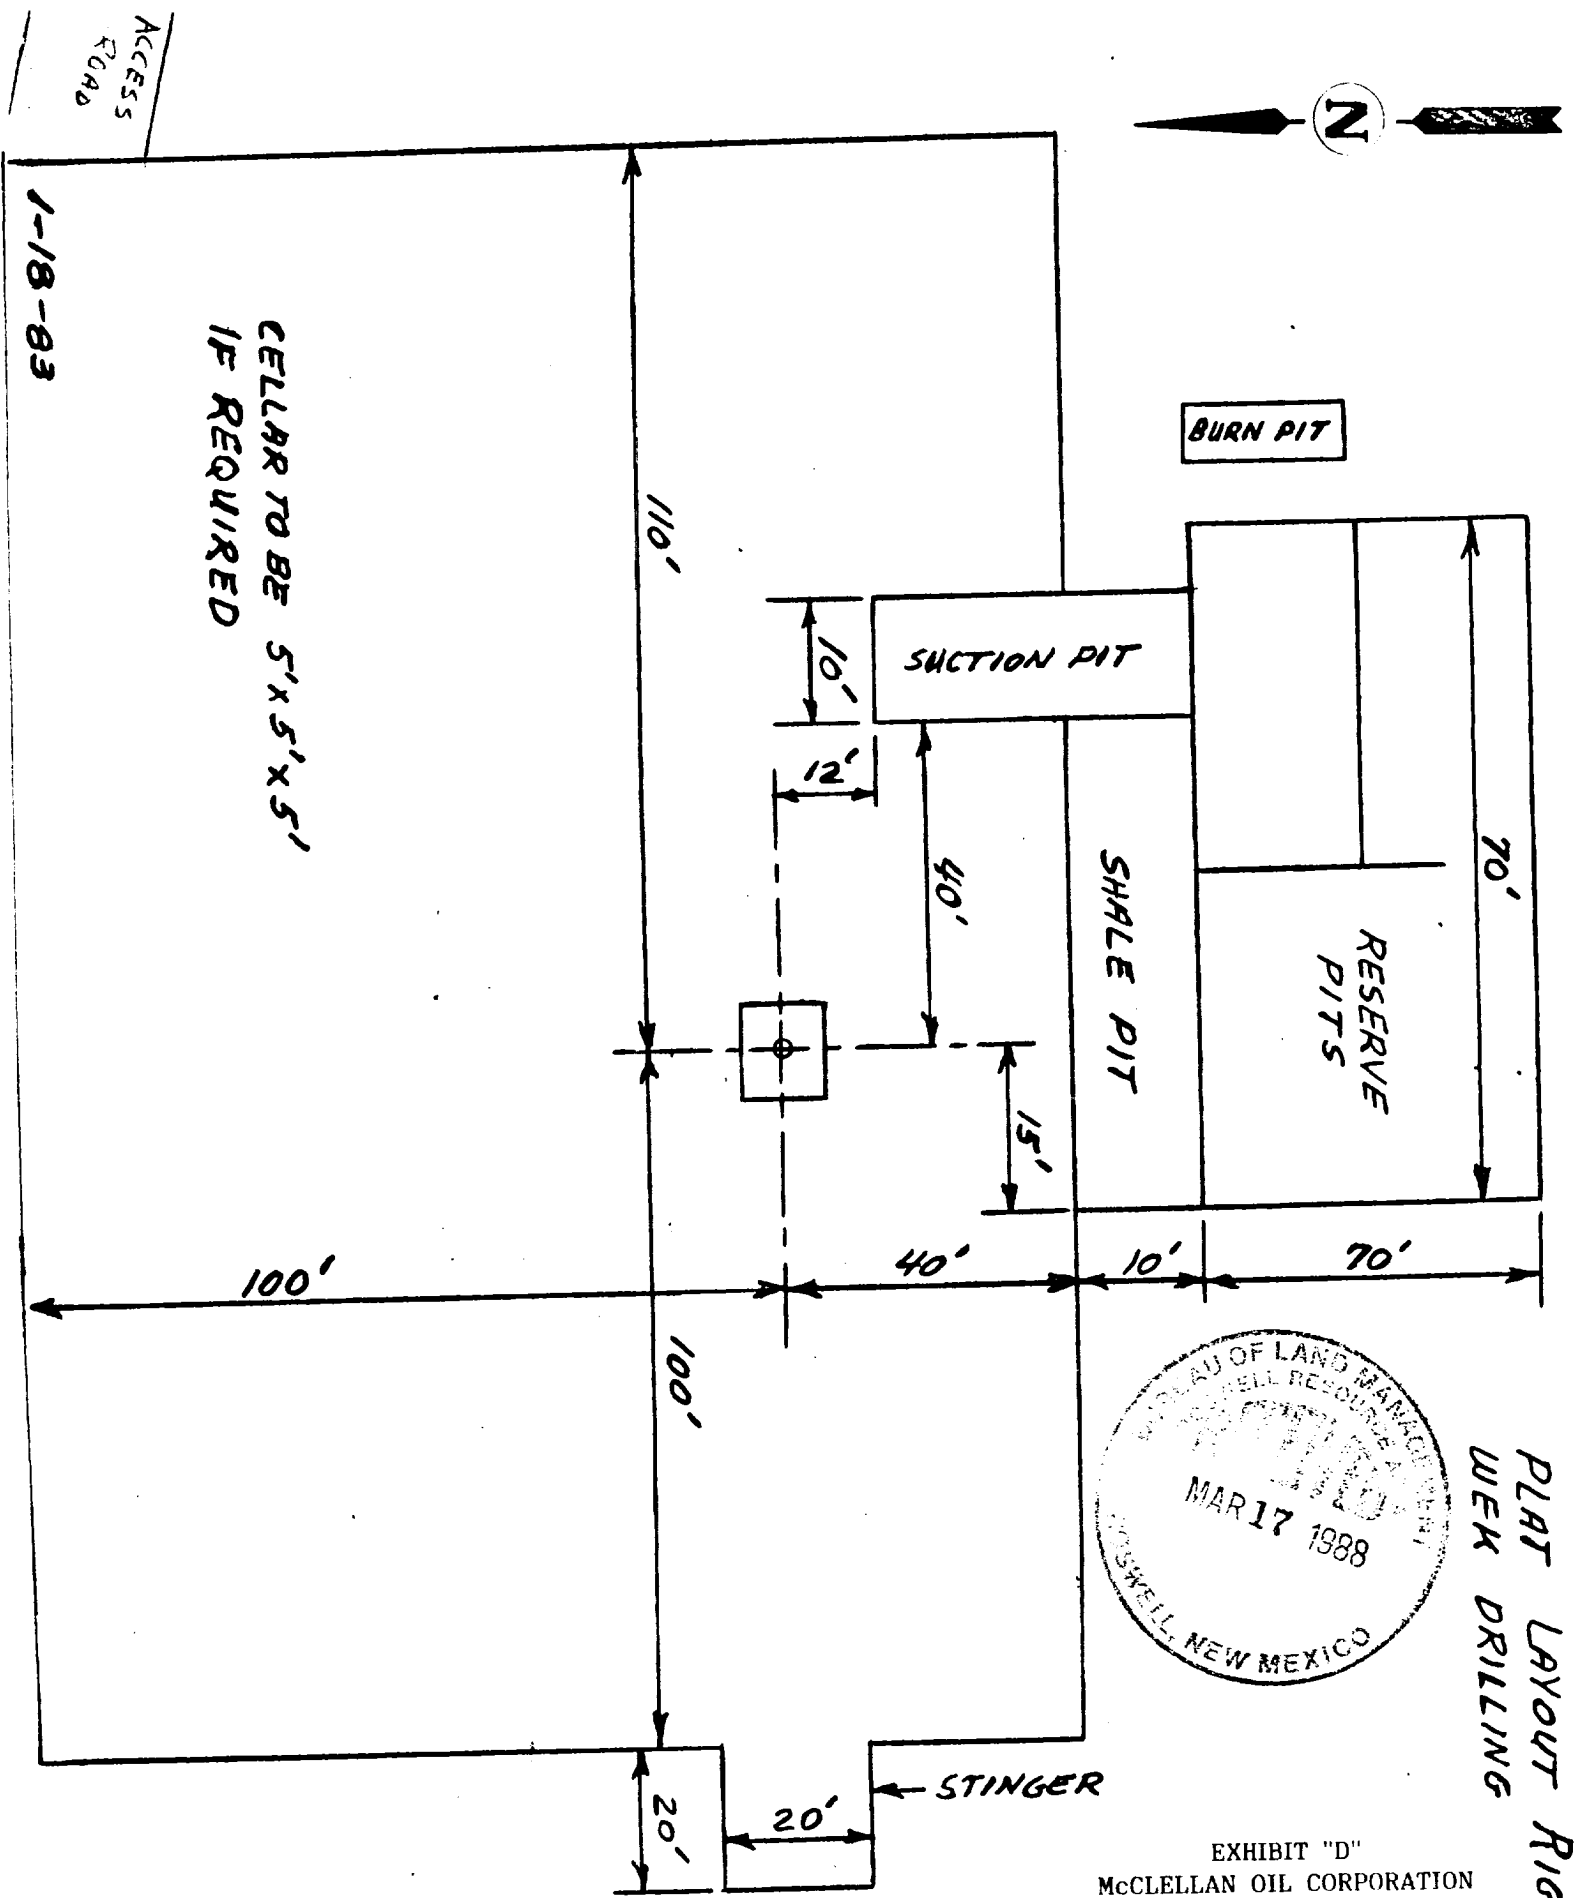


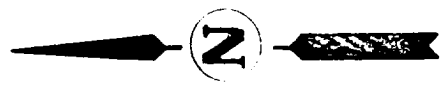

PLAT LAYOUT RIG 1  
WELL DRILLING

EXHIBIT "D"  
McCLELLAN OIL CORPORATION  
MM Federal, Well No. 9  
Rig Layout