

NO. OF COPIES RECEIVED	
DISTRIBUTION	
SANTA FE	<input checked="" type="checkbox"/>
FILE	<input checked="" type="checkbox"/>
U.S.G.S.	<input checked="" type="checkbox"/>
LAND OFFICE	<input checked="" type="checkbox"/>
OPERATOR	<input checked="" type="checkbox"/>

APR 19 '88

5A. Indicate Type of Lease
STATE ☒ FEE ☐

5. State Oil & Gas Lease No.
LG-5246

APPLICATION FOR PERMIT TO DRILL, DEEPEN, OR PLUG BACK

1a. Type of Work
DRILL ☒ DEEPEN ☐ PLUG BACK ☐

b. Type of Well
OIL WELL ☒ GAS WELL ☐ OTHER ☐

SINGLE ZONE ☒ MULTIPLE ZONE ☐

2. Name of Operator
Collins Oil & Gas Corporation

3. Address of Operator
P.O. Box 2443, Roswell, NM 88202

4. Location of Well
UNIT LETTER A LOCATED 430 FEET FROM THE East LINE
AND 990 FEET FROM THE North LINE OF SEC. 21 TWP. 10S RGE. 27E NMPM

7. Unit Agreement Name

8. Farm or Lease Name

Stone Brothers State

9. Well No.

2

10. Field and Pool, or Wildcat

Diablo-San-Andres

12. County

Chaves

19. Proposed Depth 2140	19A. Formation San-Andres	20. Rotary or C.T. C.T.
21. Elevations (Show whether DF, RT, etc.) 3858 GL	21A. Kind & Status Plug. Bond Single	21B. Drilling Contractor Roy Collins
		22. Approx. Date Work will start July 1, 1988

23.

PROPOSED CASING AND CEMENT PROGRAM

SIZE OF HOLE	SIZE OF CASING	WEIGHT PER FOOT	SETTING DEPTH	SACKS OF CEMENT	EST. TOP
12 $\frac{1}{2}$	8-5/8	23	420	suff. to circulate	
8	5 $\frac{1}{2}$	15.50	2140	150	

POST 10-1
NL & API
4-29-88

180 DAYS
10/21/88
10/21/88

ABOVE SPACE DESCRIBE PROPOSED PROGRAM: IF PROPOSAL IS TO DEEPEN OR PLUG BACK, GIVE DATA ON PRESENT PRODUCTIVE ZONE AND PROPOSED NEW PRODUCTIVE ZONE. GIVE BLOWOUT PREVENTER PROGRAM, IF ANY.

I hereby certify that the information above is true and complete to the best of my knowledge and belief.

Signed Roy H. Collins Title Pres. Collins Oil & Gas Corp. Date 4-1-88

(This space for State Use)

APPROVED BY Mike Williams TITLE Oil & Gas Inspector DATE APR 21 1988

OIL CONSERVATION DIVISION

STATE OF NEW MEXICO
ENERGY AND MINERALS DEPARTMENTP. O. BOX 2088
SANTA FE, NEW MEXICO 87501Form C-102
Revised 10-1-78

All distances must be from the outer boundaries of the Section.


Operator COLLINS OIL & GAS CORPORATION		Lease STONE BROTHERS STATE		Well No. #2
Unit Letter A	Section 21	Township 10 SOUTH	Range 27 EAST	County CHAVES
Actual Footage Location of Well: 430 feet from the EAST line and 990 feet from the NORTH line				
Ground Level Elev. 3858	Producing Formation SAN-ANDRES	Pool DIABLO-SAN-ANDRES	Dedicated Acreage: 40 Acres	

1. Outline the acreage dedicated to the subject well by colored pencil or hatchure marks on the plat below.
2. If more than one lease is dedicated to the well, outline each and identify the ownership thereof (both as to working interest and royalty).
3. If more than one lease of different ownership is dedicated to the well, have the interests of all owners been consolidated by communitization, unitization, force-pooling, etc?

☐ Yes ☐ No If answer is "yes," type of consolidation _____

If answer is "no," list the owners and tract descriptions which have actually been consolidated. (Use reverse side of this form if necessary.) _____

No allowable will be assigned to the well until all interests have been consolidated (by communitization, unitization, forced-pooling, or otherwise) or until a non-standard unit, eliminating such interests, has been approved by the Division.

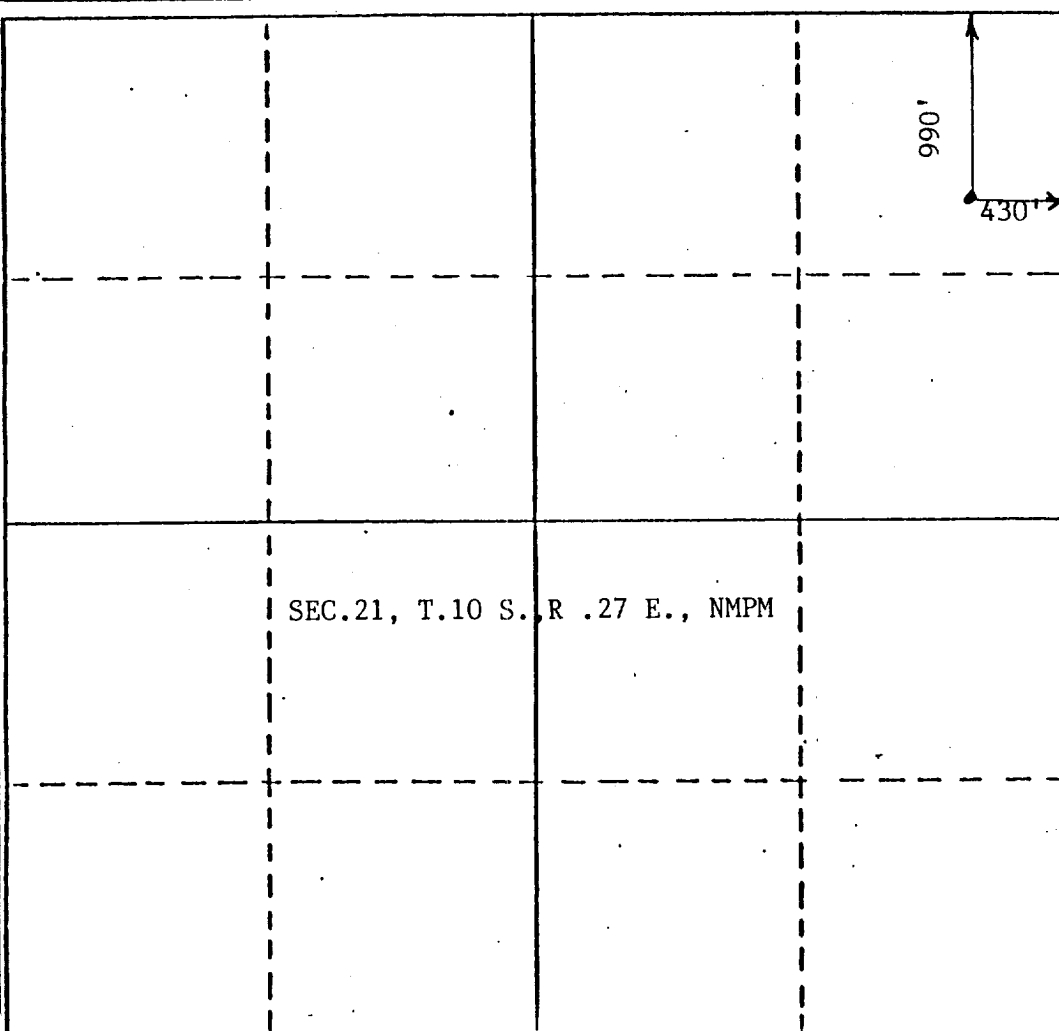

CERTIFICATION

I hereby certify that the information contained herein is true and complete to the best of my knowledge and belief.

Name

Ray H. Collins

Position

President

Company

Collins Oil & Gas Corporation

Date

4-1-88

I hereby certify that the well location shown on this plat was plotted from field notes of actual surveys made by me or under my supervision, and that the same is true and correct to the best of my knowledge and belief.

Date Surveyed

MARCH 28, 1988

Registered Professional Engineer and/or Land Surveyor

John D. Jaquess, L.S.

Certificate No.

PROFESSIONAL ENGINEER

330 660 990 1320 1650 1980 2310 2640 2970 3300 3630 3960 4290 4620 4950 5280 5610 5940 6270 6600

JOHN D. QUESS
CONSULTING ENGINEERS
P.O. Box 2565
ROSWELL, NEW MEXICO 88201
(505) 622-8866

JOB _____
SHEET NO _____ OF _____
CALCULATED BY _____ DATE _____
CHECKED BY _____ DATE _____
SCALE _____

Collins Oil & Gas

