


MIDLAND DRILLING ORGANIZATION  
 BLOWOUT PREVENTER SPECIFICATION  
 TYPE II - C

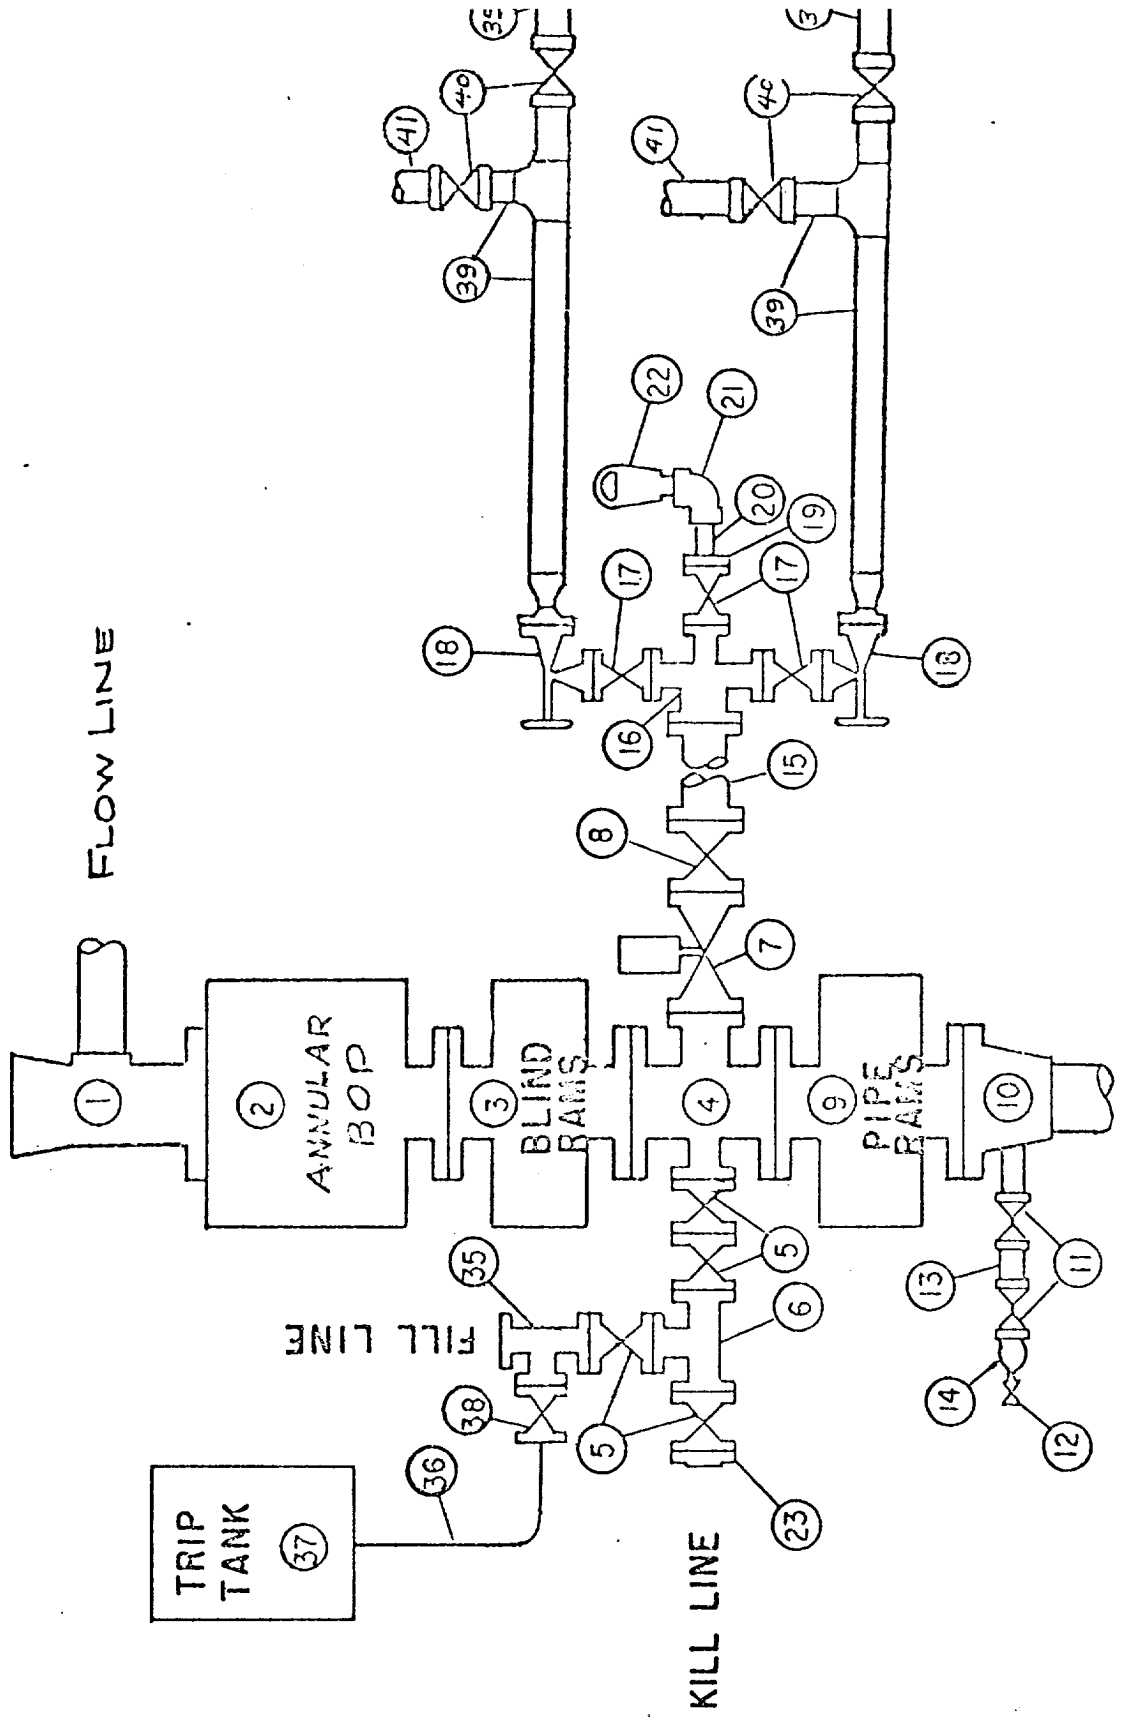

9/15/73