


TIME	CUM. HRS/MIN	PSIG @ 1890 FEET	TIME	CUM. HRS/MIN	PSIG @ 1890 FEET
10:45 AM			2:35 PM	03 HRS 15 MIN	294
11:20 AM				03	288
	00 HRS 00 MIN	513 GAUGE REACHED 1890'		03 30	287
	00 15	513 OPEN CHOKE, BEGIN 1ST RATE		04 00	282 END 4TH RATE
	00 30	403			
	00 45	424			
	01 00	433			
12:20 PM	01 00	437 END 1ST RATE	3:35 P.M.	00 00	280 WELL SHUT-IN
	01 15	393	3:45 P.M.	00 HRS 10 MIN	435 GAUGE OUT, END TEST
	01 30	390			
	01 45	390			
1:20 PM	02 00	389 END 2ND RATE	TEST DATE:	JANUARY 18, 1973	
	02 15	341	TEST DEPTH:	1890 FEET	
	02 30	334			
	02 45	329	ELEMENT No.:	25624-N	
2:20 PM	03 00	325 END 3RD RATE	RANGE:	0-2000 P S I	
			CLOCK No.:	11782	
			RANGE:	0-24 HOUR	

FEB-7 1973
ARTESIA, NEW MEXICO

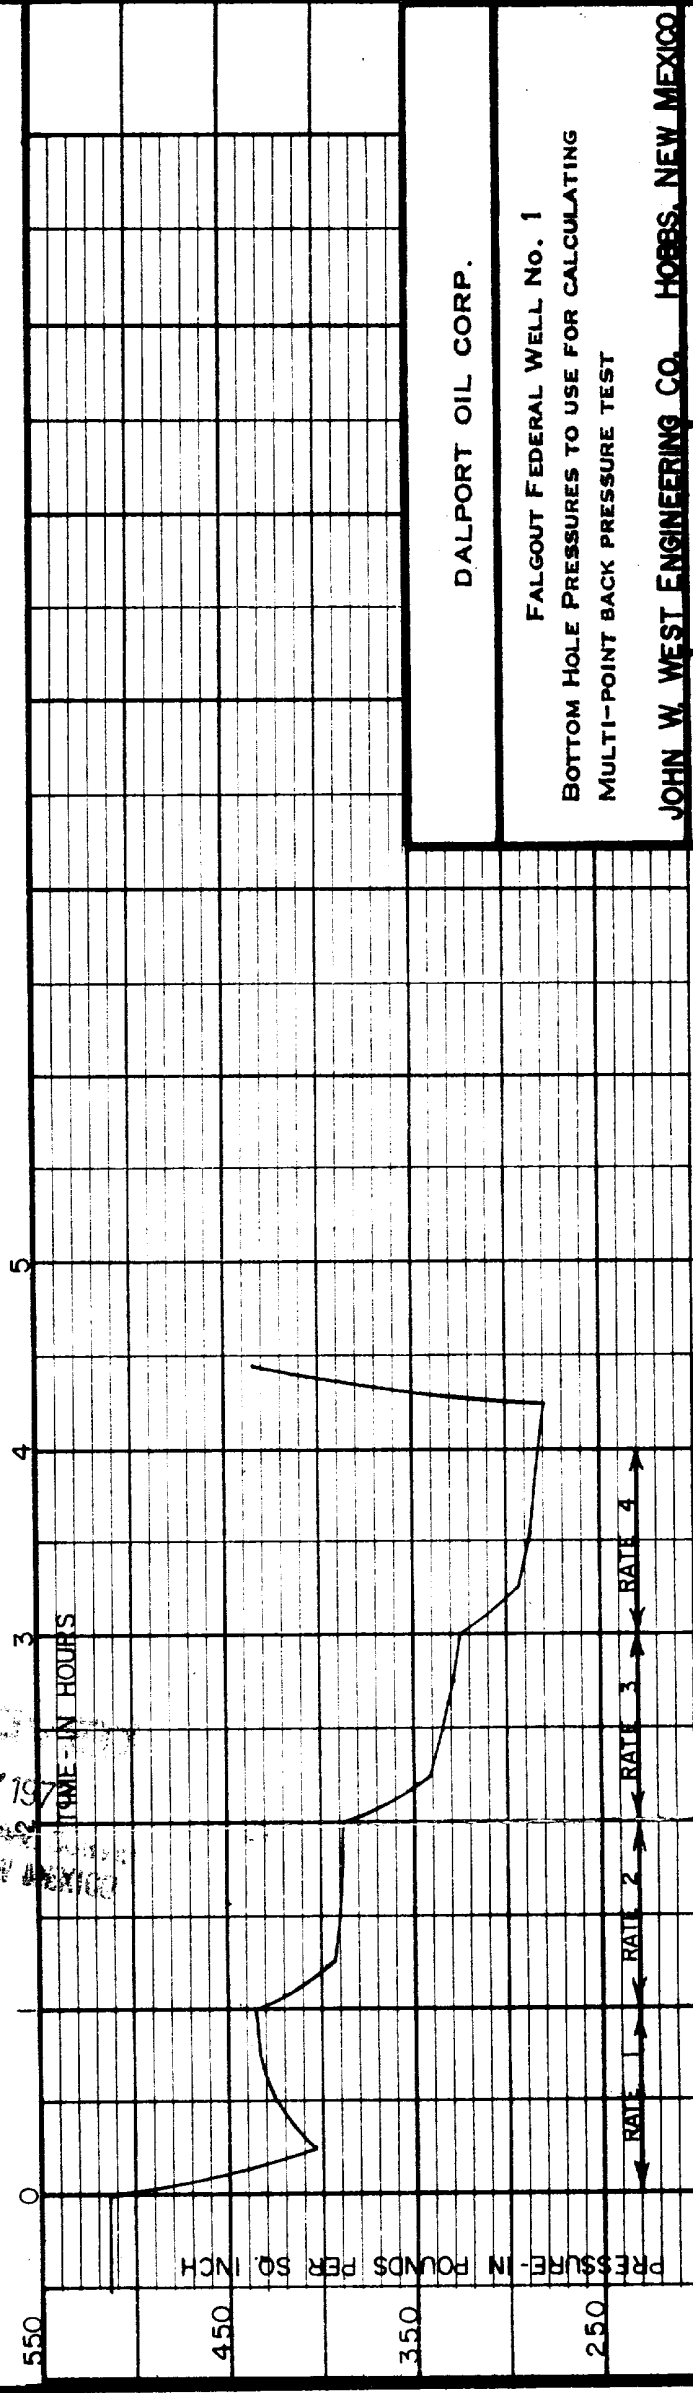

DALPORT OIL CORP.

FALGOUT FEDERAL WELL No. 1
BOTTOM HOLE PRESSURES TO USE FOR CALCULATING
MULTI-POINT BACK PRESSURE TEST

JOHN W. WEST ENGINEERING CO. HOBBS, NEW MEXICO

Date: 1-27-73 Drawn by: MCT Scale: AS SHOWN

Form 4-331
(May 1963)UNITED STATES
DEPARTMENT OF THE INTERIOR
GEOLOGICAL SURVEYSUBMIT IN TRIPLICATE*
(Other instructions on reverse side)Form approved.
Budget Bureau No. 42-R1424.

5. LEASE DESIGNATION AND SERIAL NO.

NM-0493690

6. IF INDIAN, ALLOTTEE OR TRIBE NAME

7. UNIT AGREEMENT NAME

8. FARM OR LEASE NAME

Falgout - Federal

9. WELL NO.

1

10. FIELD AND POOL, OR WILDCAT

Double L Queen Assoc.

11. SEC., T., R., M., OR BLM. AND
SURVEY OR AREA

35-14S - 29-E

12. COUNTY OR PARISH 13. STATE

Chaves

NM

SUNDRY NOTICES AND REPORTS ON WELLS
(Do not use this form for proposals to drill or to deepen or plug back to a different reservoir.
Use "APPLICATION FOR PERMIT" for such proposals.)

RECEIVED

1. OIL ☐ GAS ☒ OTHER ☐
WELL WELL

2. NAME OF OPERATOR

Dalport Oil Corporation

3. ADDRESS OF OPERATOR

3471 First National Bank Bldg., Dallas, Texas 75202

4. LOCATION OF WELL (Report location clearly and in accordance with any State requirements.*
See also space 17 below.)
At surface

1980' FN & EL Section 35

14. PERMIT NO.

15. ELEVATIONS (Show whether DF, RT, GR, etc.)

3873 KB

16. Check Appropriate Box To Indicate Nature of Notice, Report, or Other Data

NOTICE OF INTENTION TO:

TEST WATER SHUT-OFF ☐FRACTURE TREAT ☐SHOOT OR ACIDIZE ☐REPAIR WELL ☐(Other) ☐PULL OR ALTER CASING ☐MULTIPLE COMPLETE ☐ABANDON* ☐CHANGE PLANS ☐

SUBSEQUENT REPORT OF:

WATER SHUT-OFF ☒FRACTURE TREATMENT ☒SHOOTING OR ACIDIZING ☒(Other) ☐REPAIRING WELL ☐ALTERING CASING ☐ABANDONMENT* ☐(NOTE: Report results of multiple completion on Well
Completion or Recompletion Report and Log form.)

17. DESCRIBE PROPOSED OR COMPLETED OPERATIONS (Clearly state all pertinent details, and give pertinent dates, including estimated date of starting any proposed work. If well is directionally drilled, give subsurface locations and measured and true vertical depths for all markers and zones pertinent to this work.)*

Cemented 4½" OS 9.5# New Casing @ 1947'
with 175 sx lite & 100 sx Class C. Plug
down 12/15/72 @ 7 A.M. Tested with 1000 #S
Tested O.K.

18. I hereby certify that the foregoing is true and correct

SIGNED

TITLE

President

DATE

12/18/72

(This space for Federal or State office use)

APPROVED BY

TITLE

DATE

CONDITIONS OF APPROVAL, IF ANY:

*See Instructions on Reverse Side

Instructions

General: This form is designed for submitting proposals to perform certain well operations, and reports of such operations when completed, as indicated, on Federal and Indian lands pursuant to applicable Federal law and regulations, and, if approved or accepted by any State, on all lands in such State, pursuant to applicable State law and regulations. Any necessary special instructions concerning the use of this form and the number of copies to be submitted, particularly with regard to local, area, or regional procedures and practices, either are shown below or will be issued by, or may be obtained from, the local Federal and/or State office.

Item 4: If there are no applicable State requirements, locations on Federal or Indian land should be described in accordance with Federal requirements. Consult local State or Federal office for specific instructions.

Item 17: Proposals to abandon a well and subsequent reports of abandonment should include such special information as is required by local Federal and/or State offices. In addition, such proposals and reports should include reasons for the abandonment; data on any former or present productive zones, or other zones with present significant fluid contents not sealed off by cement or otherwise; depths (top and bottom) and method of placement of cement plugs; mud or other material placed below, between and above plugs; amount, size, method of parting of any casing, liner or tubing pulled and the depth to top of any left in the hole; method of closing top of well; and date well site conditioned for final inspection looking to approval of the abandonment.