


WELL NAME: R & S State #
 LOCATION: 990' FN&WL Section 17, T-15-S, R-28-E,
 Chaves County, New Mexico

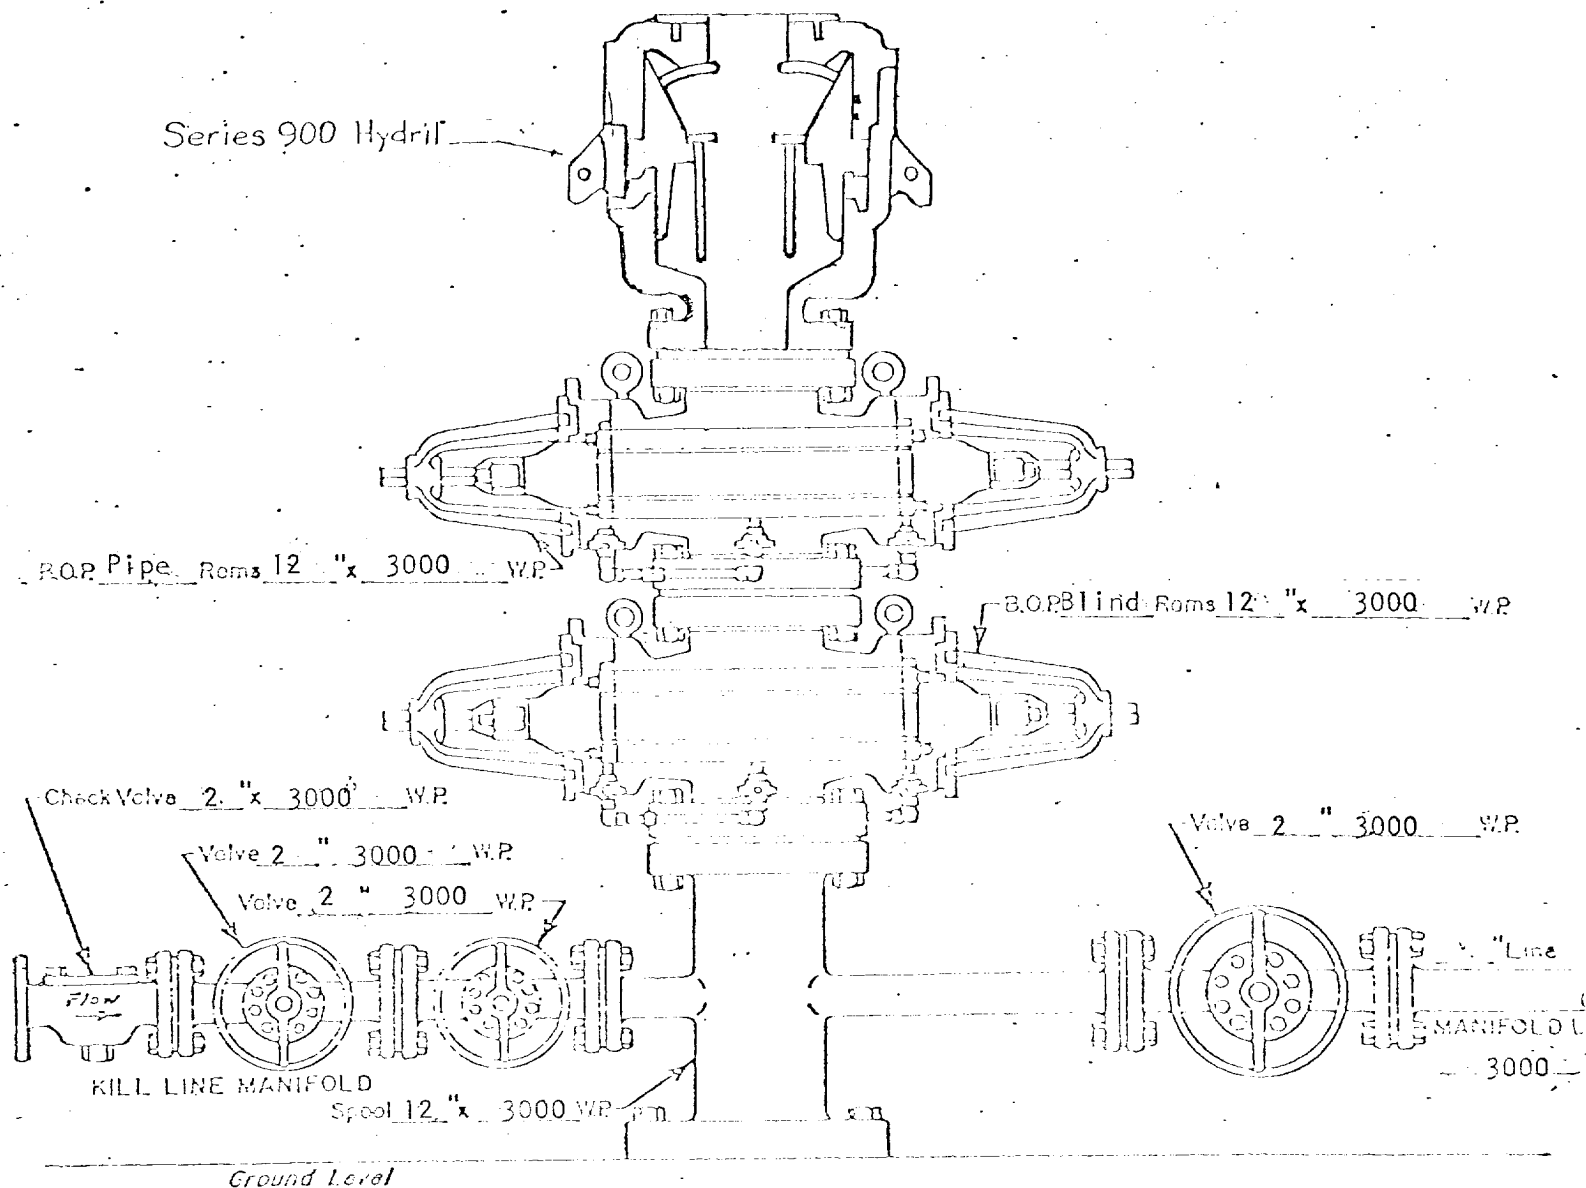

SURFACE
 WELL HEAD B.O.P.
 3000 # W.P.

☐ Manual
☒ Hydraulic