
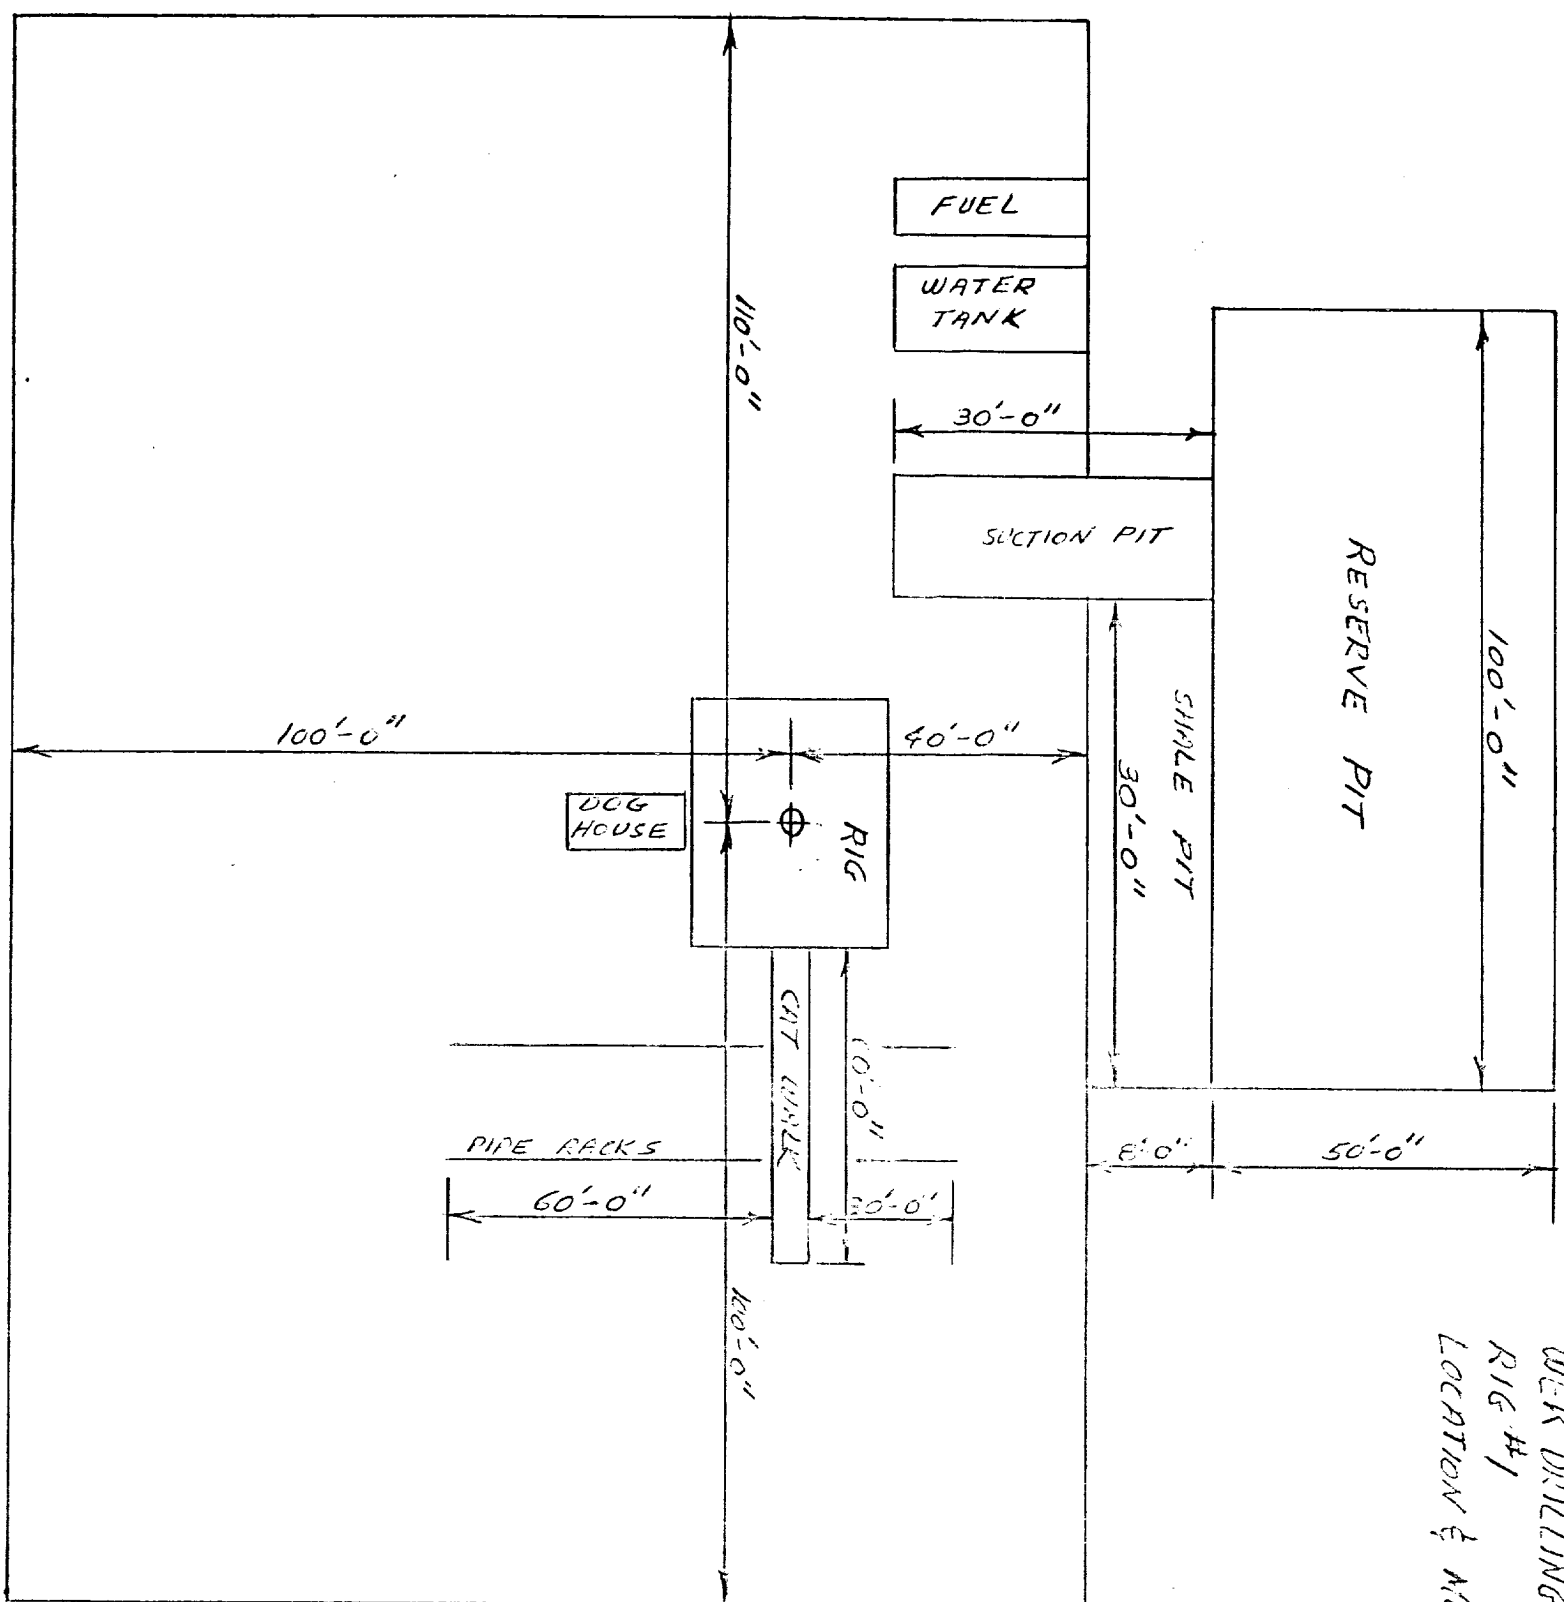


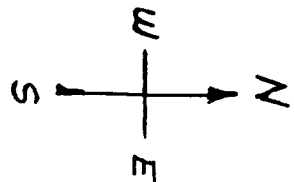

WEEK DRILLING CO., INC.
RIG #1
LOCATION & MUD PIT SPECS.